


- notes:
1. This drawing is Copyright reserved and should be used only for the purposes intended in its original issue.
  2. This drawing is to be read in conjunction with all relevant drawings and specifications including those from other Consultants.
  3. Any existing dimensions should be checked on site and any discrepancies reported to the Architect.
  4. Do not scale off this drawing, use only figured dimensions. The Contractor is to bring to the attention of the Architect any discrepancies contained in this drawing prior to work commencing.

**Scottish Borders Council  
Town And Country  
Planning (Scotland) Act  
1997**

**REFUSED**

**subject to the  
requirements of the  
associated Decision  
Notice**

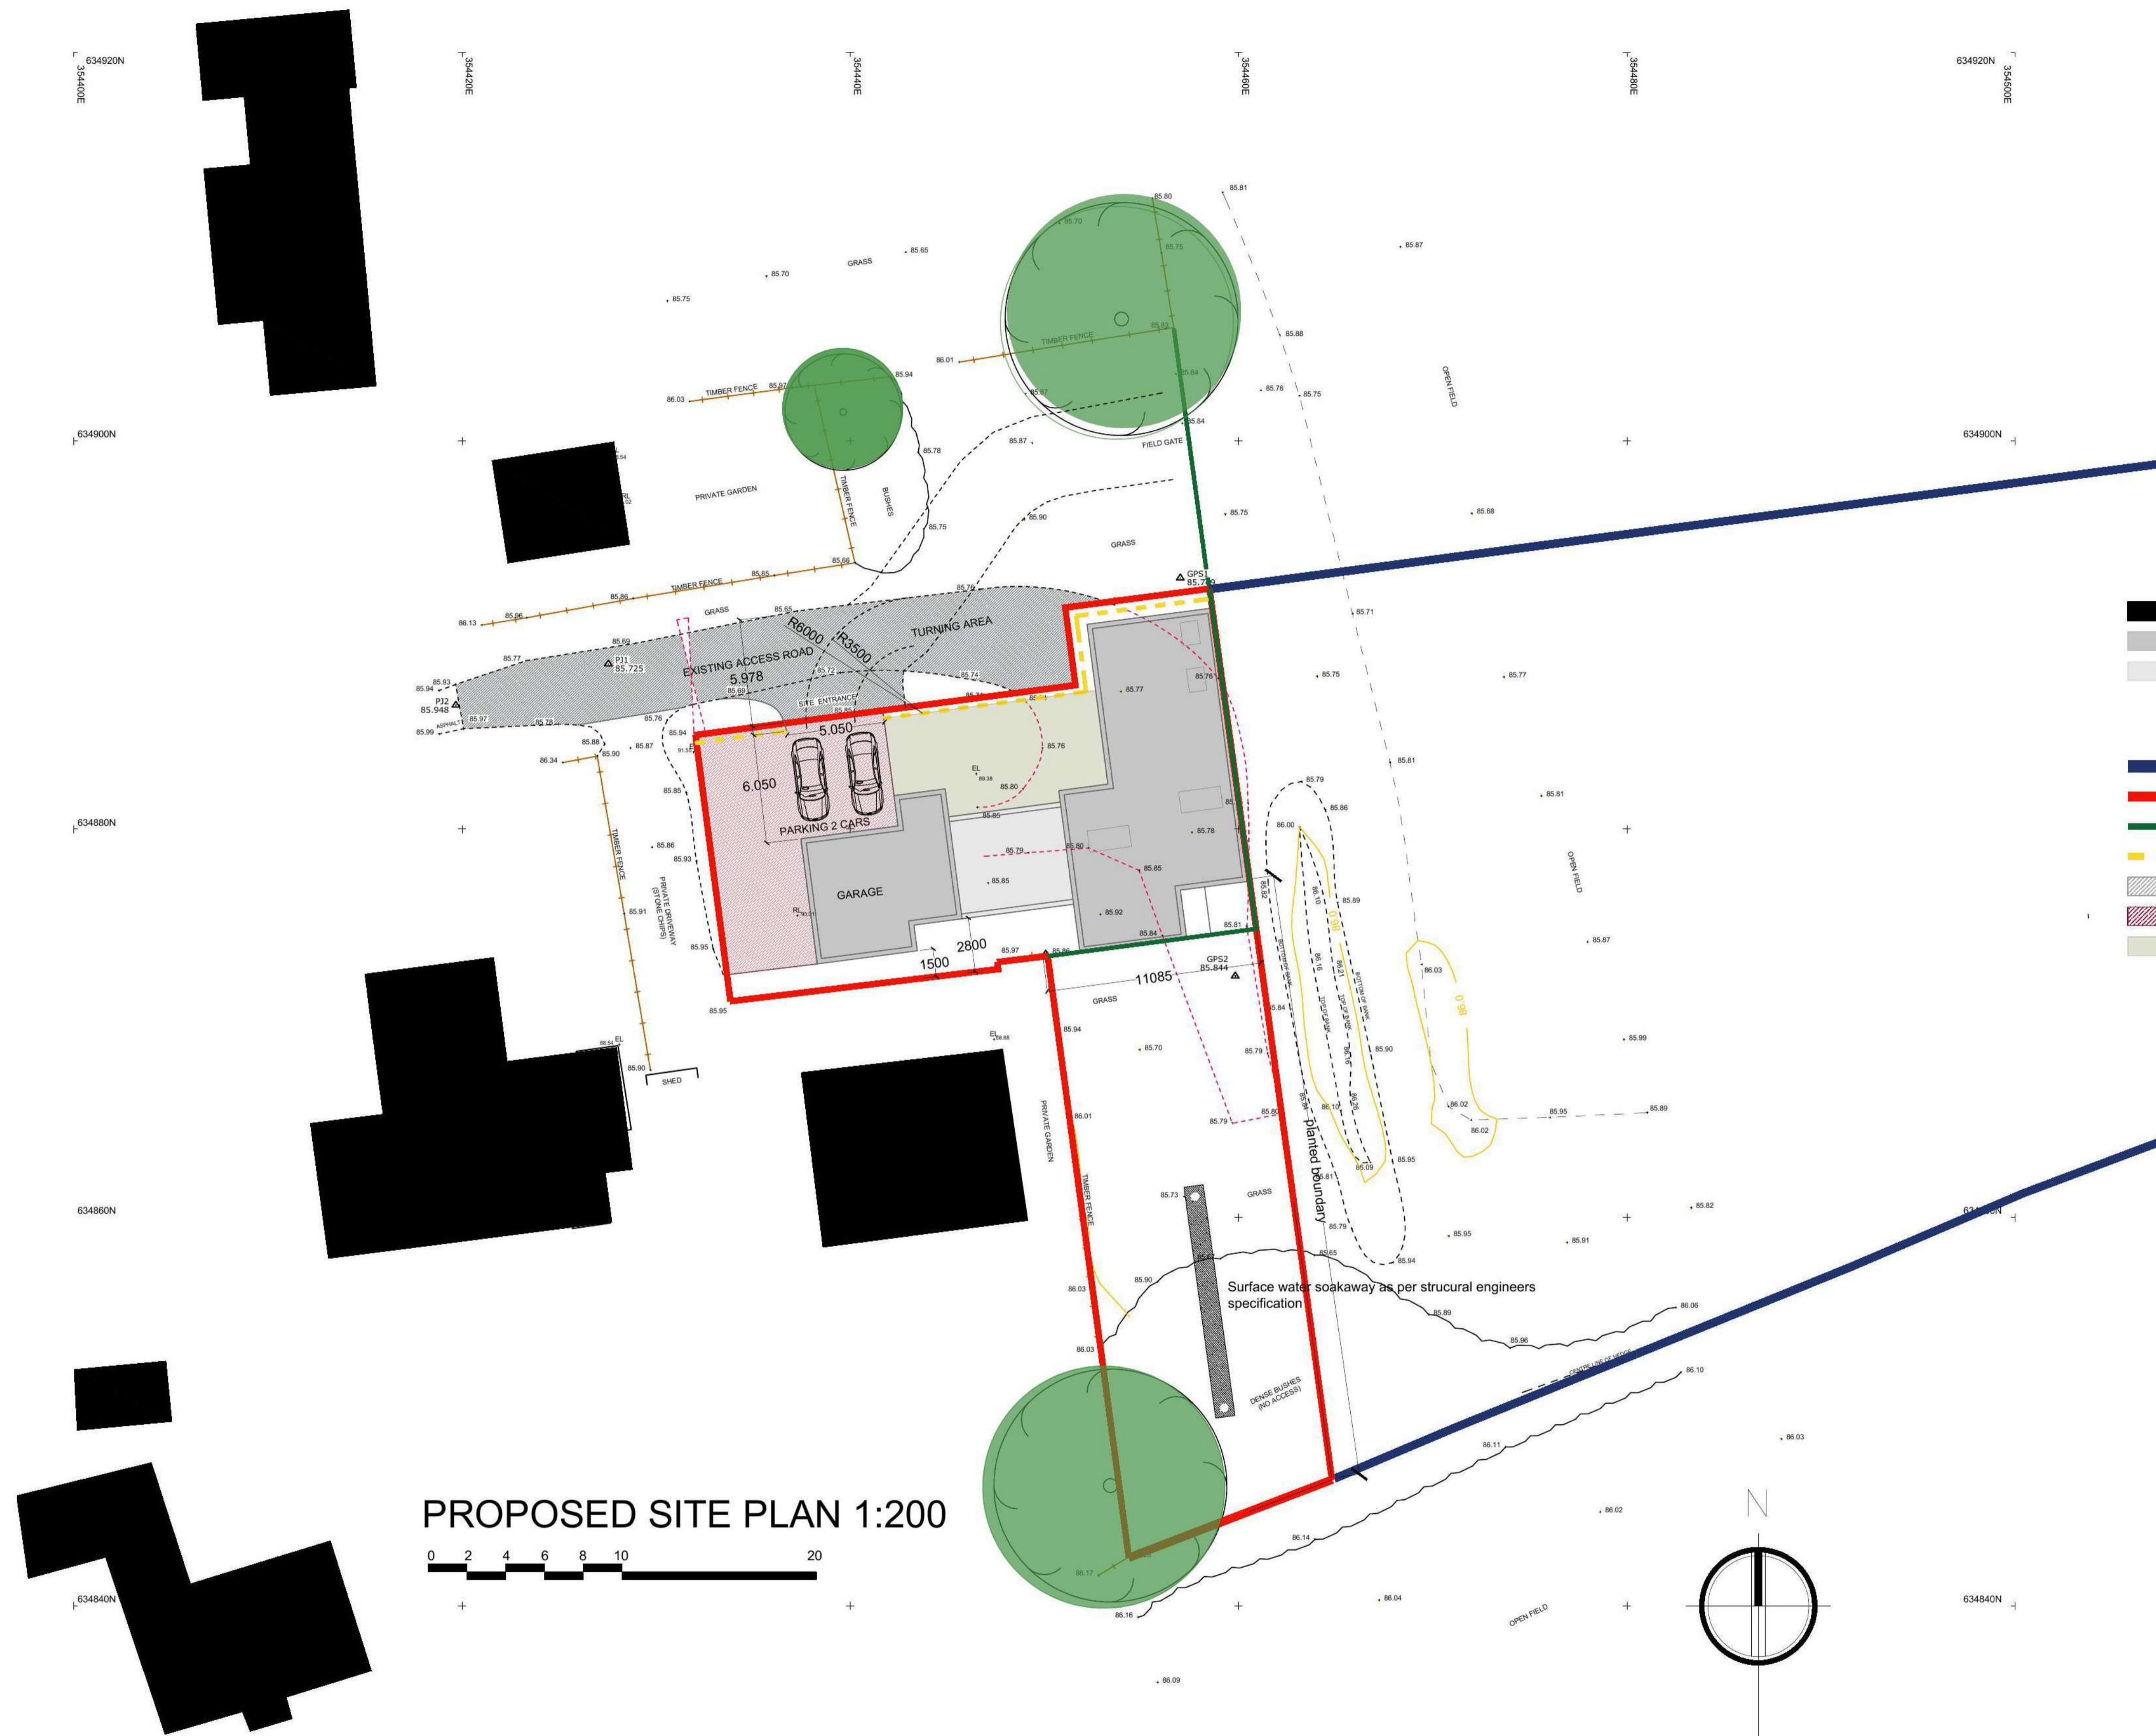

- EXISTING PROPERTIES
- PROPOSED HOUSE - 2 LEVELS
- PROPOSED HOUSE - 1 LEVEL
- LAND OWNERSHIP
- SITE BOUNDARY
- APPROVED DEVELOPMENT BOUNDARY / ZONE
- 1000MM HIGH PROPOSED GARDEN BOUNDARY WALL
- ACCESS ROAD
- PARKING AREA
- PROPOSED LANDSCAPING

PROPOSED SITE PLAN 1:200



Revision	Description	By	Chk
A	10.05.22 boundary annotation removed		

project  
Mr & Mrs Purdie


Site North and East of Tweed Lodge  
Hoebridge East Road  
Gattonside

title  
Site Plan  
Existing & Proposed

scale	size	date	drawn	checked
1:200	A1	July 21		

drawing status  
PLANNING

**AITKEN TURNBULL ARCHITECTS**  
9 Bridge Place  
Galashiels  
TD1 1SN  
01896 752760  
enquiries@aitken-turnbull.co.uk  
www.aitken-turnbull.co.uk  
Also at Edinburgh & Dumfries

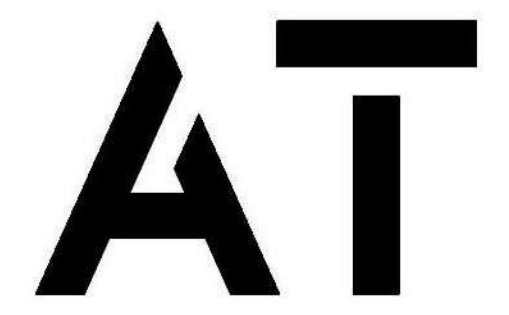

project no.	drawing no.	revision
AT3523	L(-)102.220510	A