



Disclaimer:
This generation of drawings is for the stated purpose only and should not be used for any other purpose without the originators consent. Do not scale from this drawing.

Revision Schedule

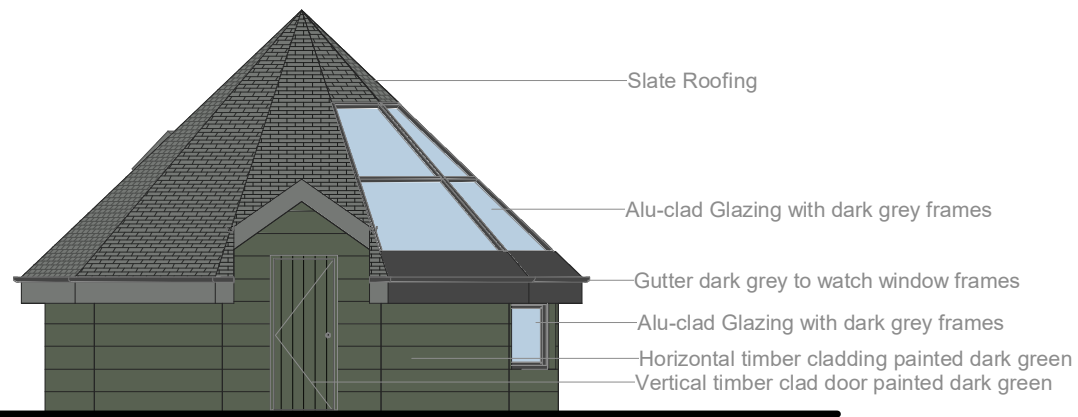


Entrance Elevation

1 : 100

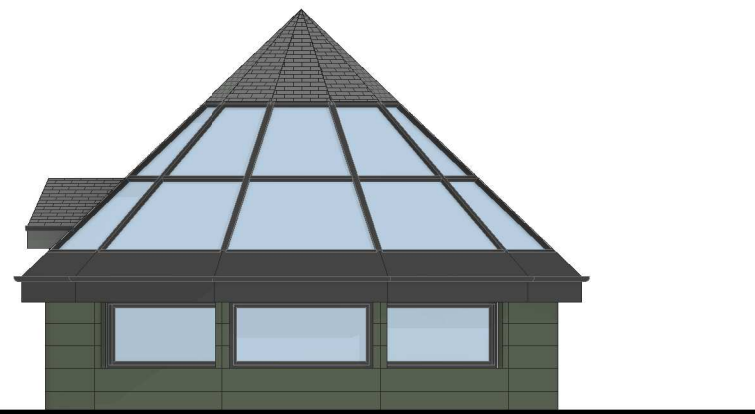


Front Elevation (View facing)

1 : 100

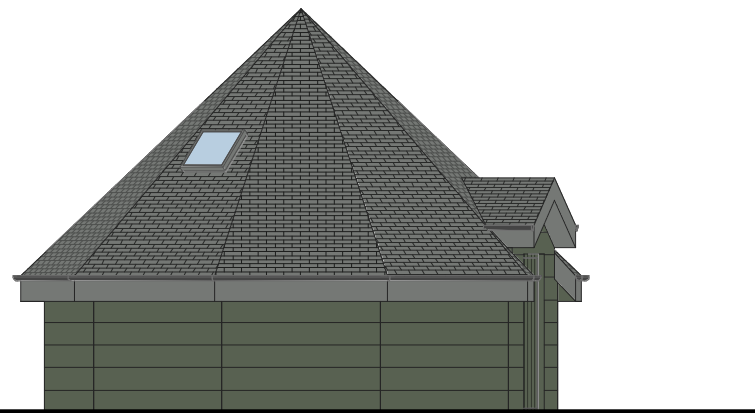

Rear Elevation

1 : 100

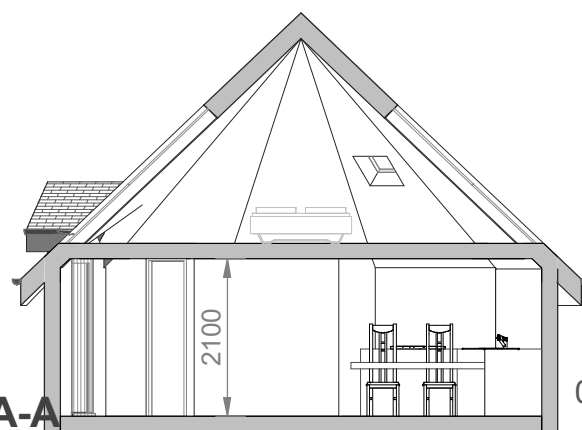


Section A-A

1 : 100

2 - Roof
5.385 m


1 - Mezzanine
2.300 m

0 - Ground Floor
0.000 m

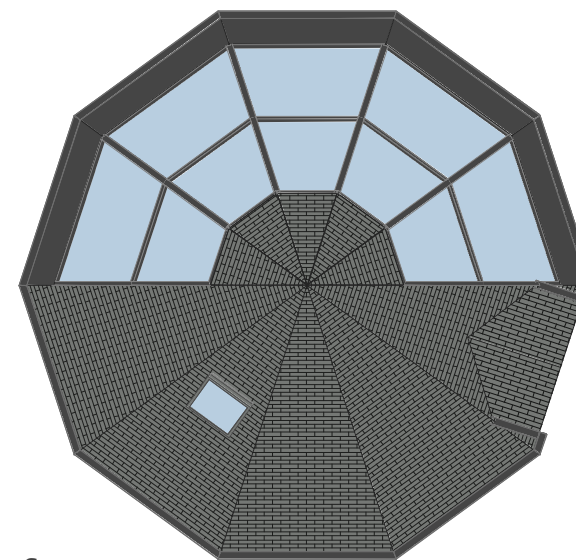


2 - Roof

1 : 100

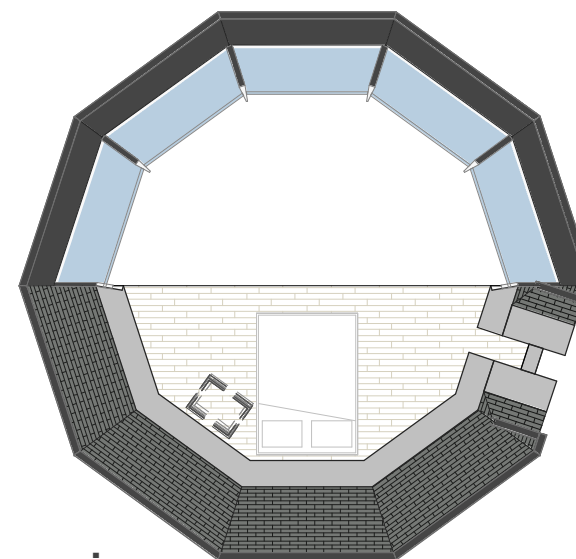


1 - Mezzanine

1 : 100

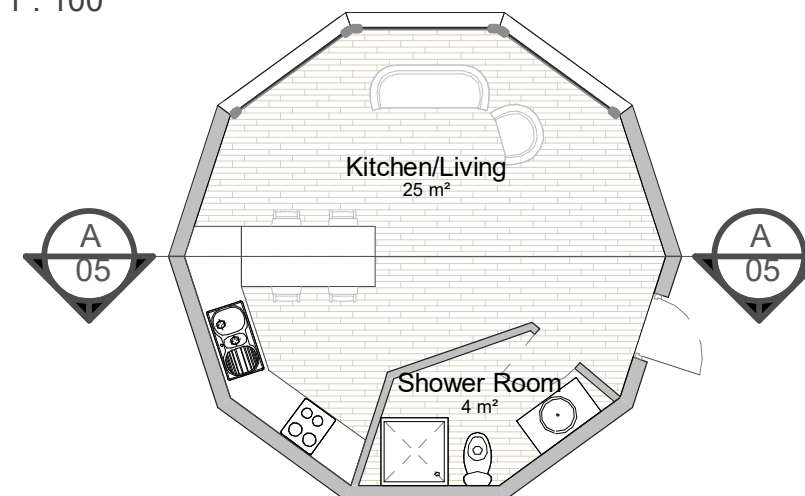

0 - Ground Floor


1 : 100

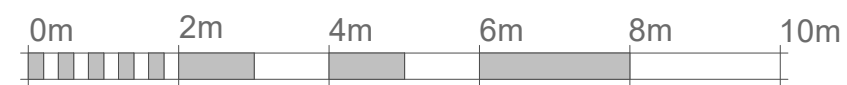

VISUAL SCALE 1:100 @ A3



Pod 1 & 2

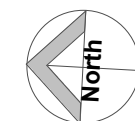

Pod 3

**CAMERONS
STRACHAN
YUILL
ARCHITECTS**

client: Stonefalls Development Partnership

project: Stonefalls Development

title: Holiday Cabin
Pods 1 & 2

status: PLANNING drawn: MORR

scale: 1 : 100@A3 date: 23FEB2022

number: 10101/3-05 rev:



**DALKIETH
BERWICK
GALASHIELS**

11 South Street
9 West Street
1 Wilderhaugh
EH22 1AH
TD15 1AS
TD1 1QJ
0131 663 9735
01289 541 173
01896 753 077