

22/00464/FUL


27/06/2022

Scottish Borders Council  
Town And Country  
Planning (Scotland) Act  
1997

**REFUSED**

subject to the  
requirements of the  
associated Decision  
Notice

 application

 land client owns out with application

rev: | description: | date:

**sda**  
STUART DAVIDSON  
ARCHITECTURE

Design Studio  
32 High Street  
Selkirk  
TD7 4DD  
01750 21792  
info@stuartdavidsonarchitecture.co.uk  
www.stuartdavidsonarchitecture.co.uk  
© copyright stuart davidson architecture

client: Mr + Mrs Hedley

project: Proposed Holiday Let Unit  
Swinside, Townfoot  
Oxnam

title: Location Plan

status: planning scale @ A3: as shown

date: march 2022 drawn: fc




number: P726-PL-LOC rev: -



location plan

scale 1:2500



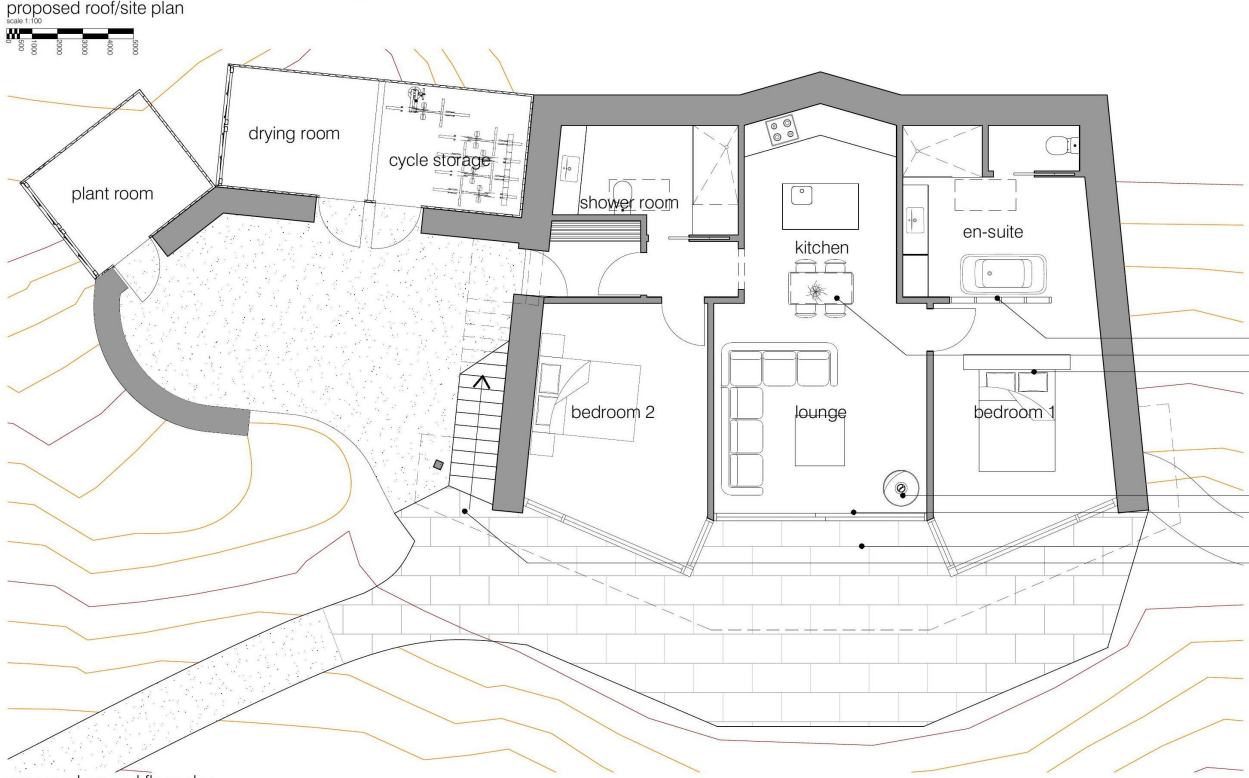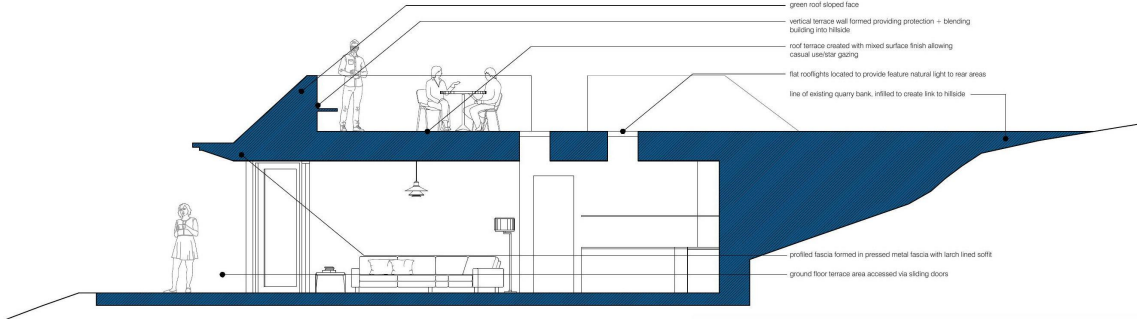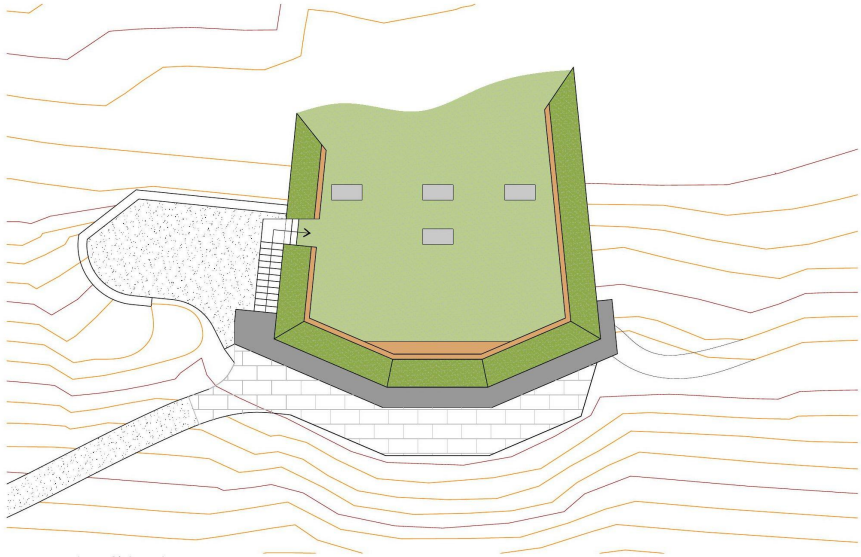

Scottish Borders Council  
Town And Country  
Planning (Scotland) Act  
1997

**REFUSED**

subject to the  
requirements of the  
associated Decision  
Notice

rev	description	int	date
A	proposals updated following clients comments	swd	03.02.2022

**sda**  
STUART DAVIDSON  
ARCHITECTURE

Design Studio  
32 High Street  
Swinside  
TD7 4JD  
01753 21792  
info@stuartdavidsonarchitecture.co.uk  
www.stuartdavidsonarchitecture.co.uk  
© copyright stuart davidson architecture

client: Mr + Mrs Hedley

project: Proposed Holiday Let Unit  
Swinside, Townfoot  
Oxnam

type: Proposed Floor Plan, Roof Plan  
+ Section


status: planning scale @ A1 as shown

date: march 2022 drawn: swd

number: P726-PL-001 A

22/00464/FUL

27/06/2022


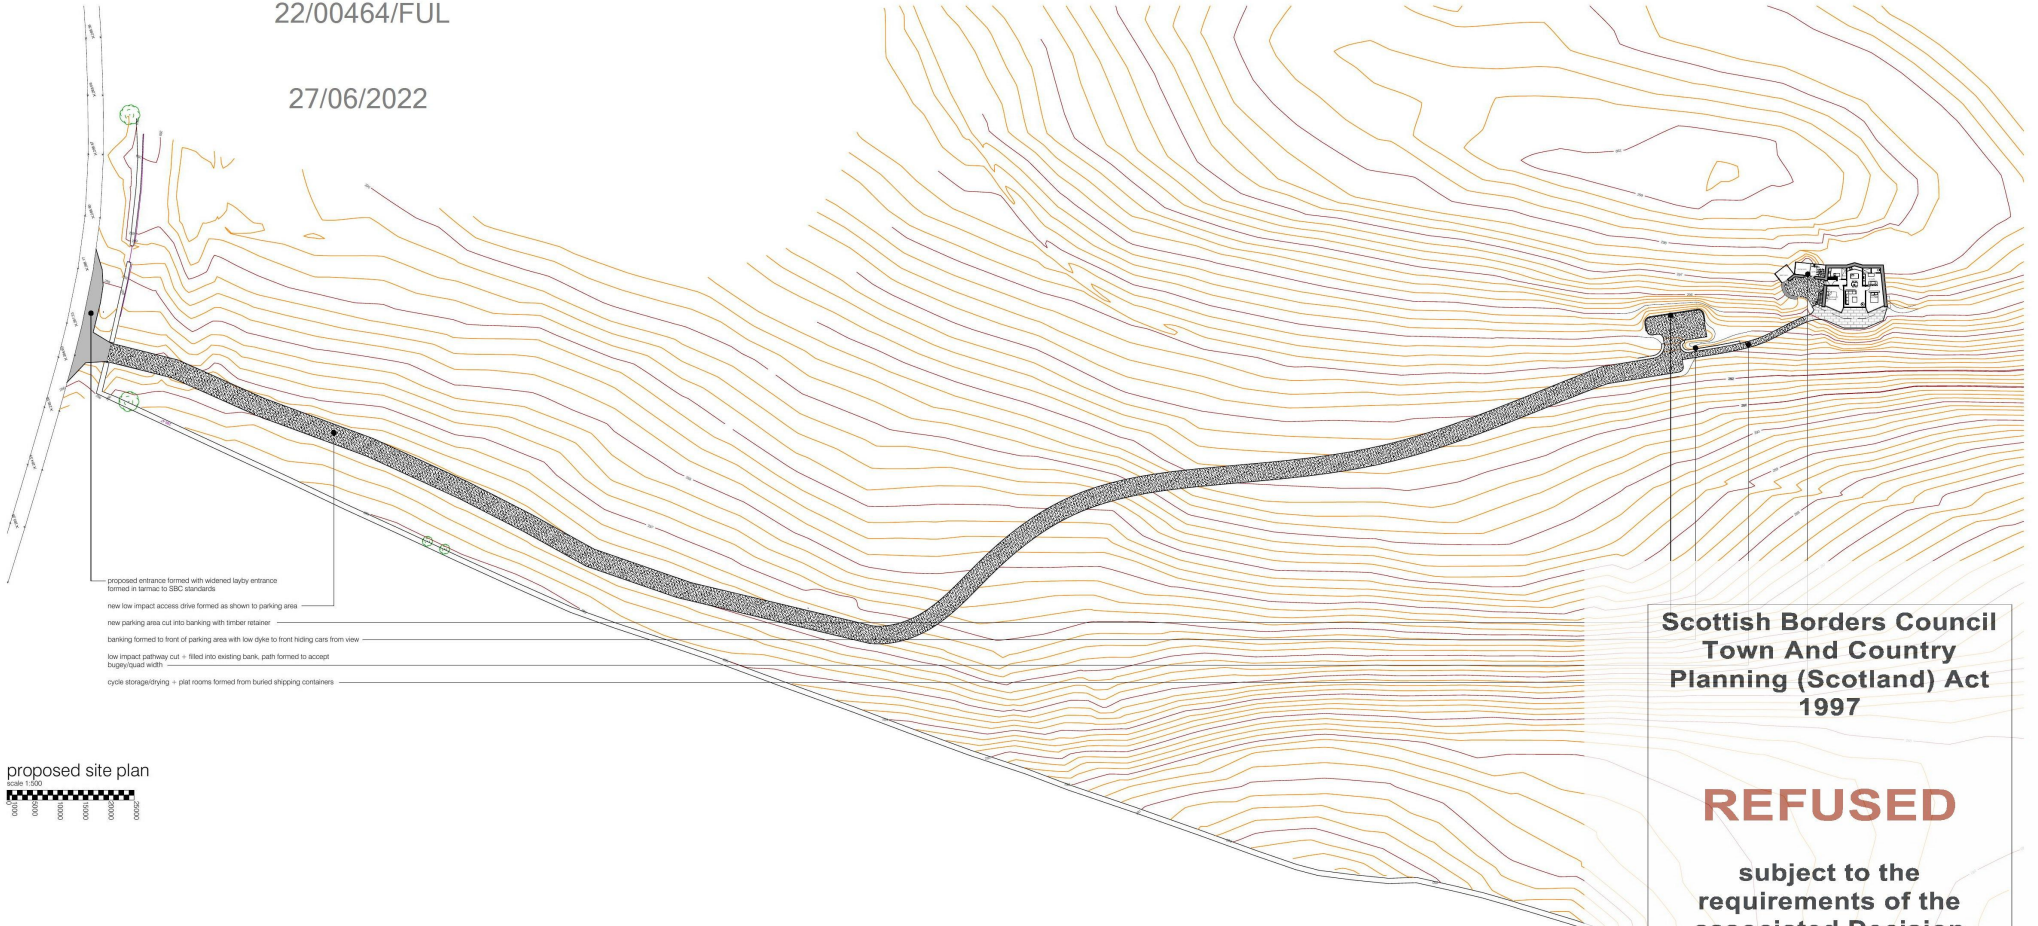


Scottish Borders Council  
 Town And Country  
 Planning (Scotland) Act  
 1997


**REFUSED**

subject to the  
 requirements of the  
 associated Decision  
 Notice


proposed site plan

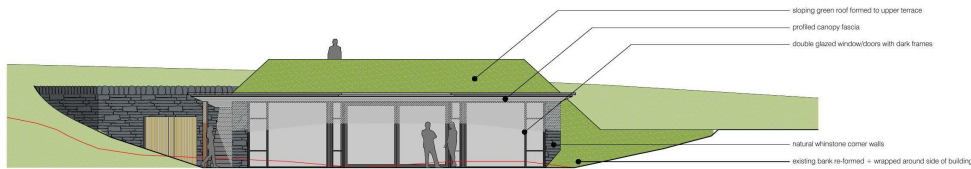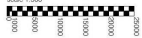

proposed front elevation  
 scale 1:100

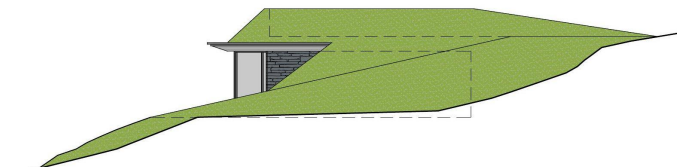

proposed side elevation  
 scale 1:100

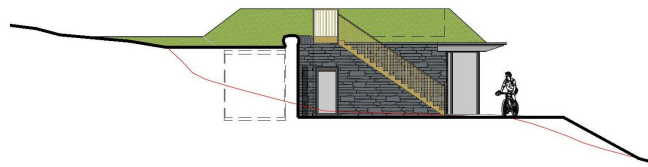

proposed side elevation  
 scale 1:100

Rev: 1 Description: 1 Date: 20/06/2022  
 A: proposed updated following clients comments Date: 20/06/2022

**sda**  
 STUART DAVIDSON  
 ARCHITECTURE

Design: Stuart Davidson  
 32 High Street  
 Swinsie  
 TD7 4JD  
 01700 21792  
 info@stuartdavidsonarchitecture.co.uk  
 www.stuartdavidsonarchitecture.co.uk  
 © copyright Stuart Davidson Architecture

client: Mr + Mrs Hedley  
 project: Proposed Holiday Let Unit  
 Swinsie, Townfoot  
 Oxnam  
 title: Proposed Site Plan + Elevations  
 status: planning scale @ A1 as shown  
 date: march 2022 drawn: swd  
 number: P726-PL-002 A