

22/00464/FUL

27/06/2022

Scottish Borders Council
Town And Country
Planning (Scotland) Act
1997

REFUSED

subject to the
requirements of the
associated Decision
Notice

application

land client owns out with application

rev: description: date:

sda
STUART DAVIDSON
ARCHITECTURE

Design Studio
32 High Street
Selkirk
TD7 4DD
01750 21792
info@stuartdavidsonarchitecture.co.uk
www.stuartdavidsonarchitecture.co.uk
© copyright stuart davidson architecture

client: Mr + Mrs Hedley

project: Proposed Holiday Let Unit
Swinside, Townfoot
Oxnam

title: Location Plan

status: planning scale @ A3: as shown

date: march 2022 drawn: fc

number: P726-PL-LOC rev: -


location plan

scale 1:2500





Townfoot Hill



27/06/2022

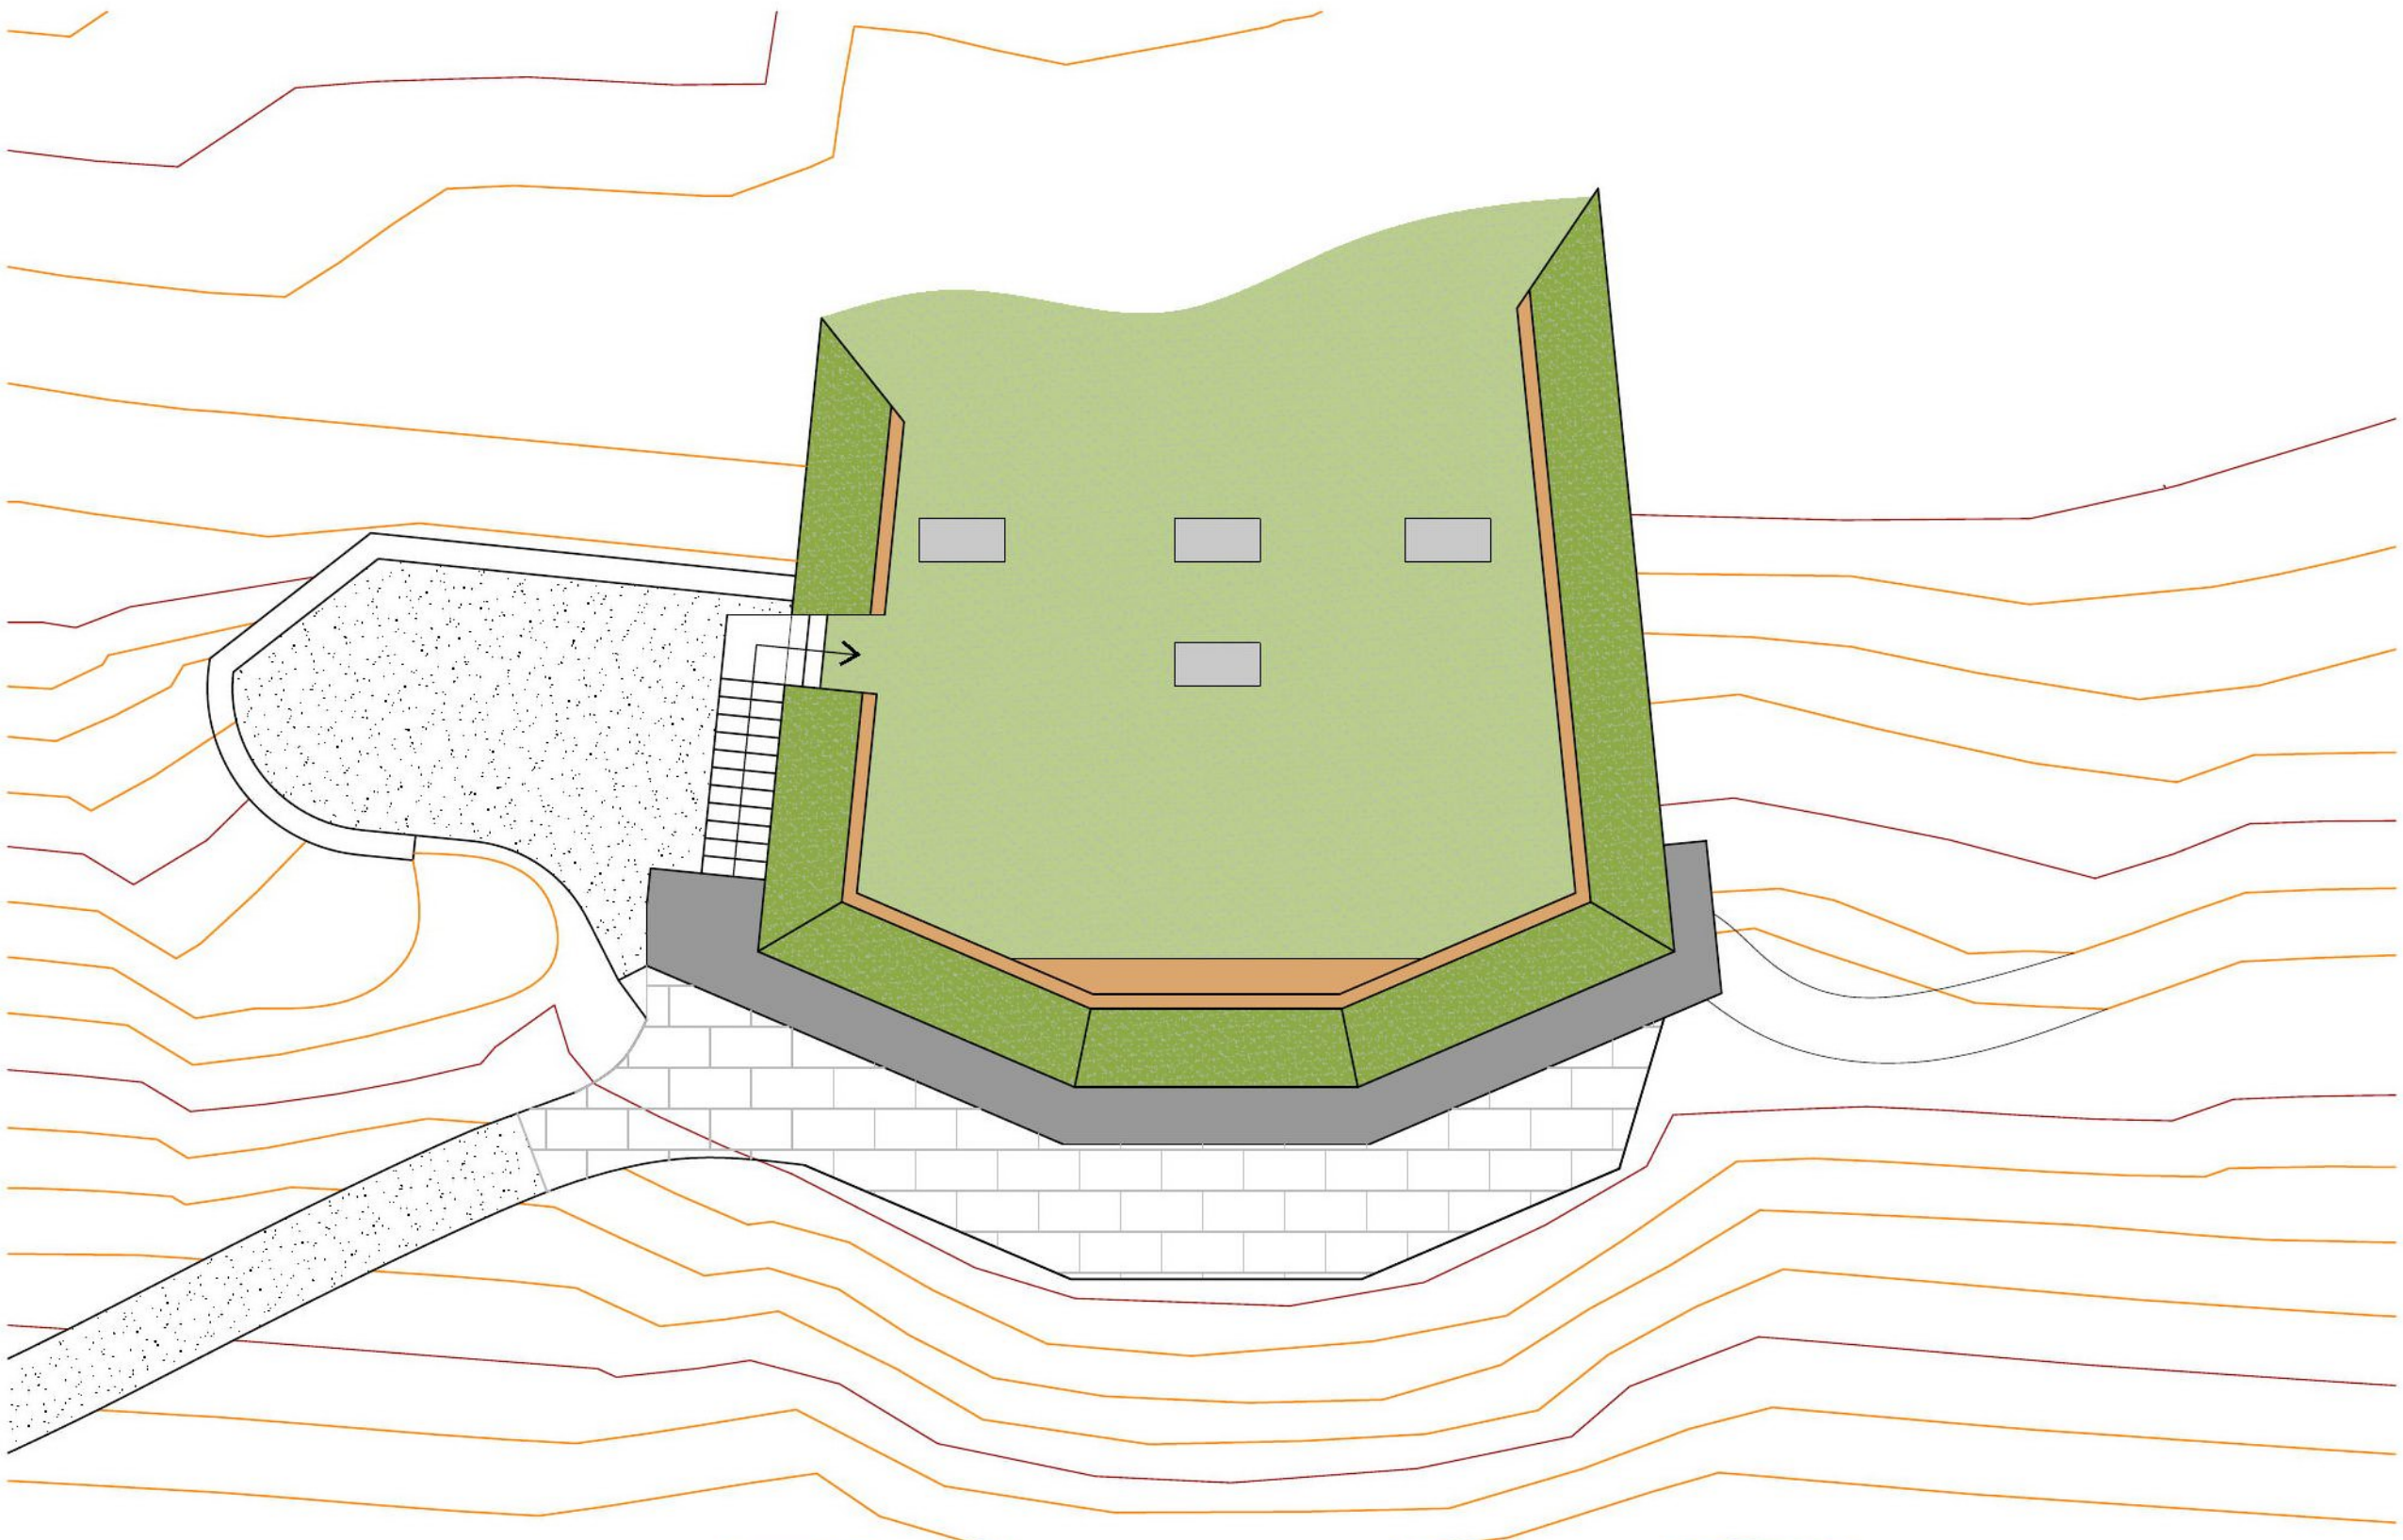


proposed roof/site plan

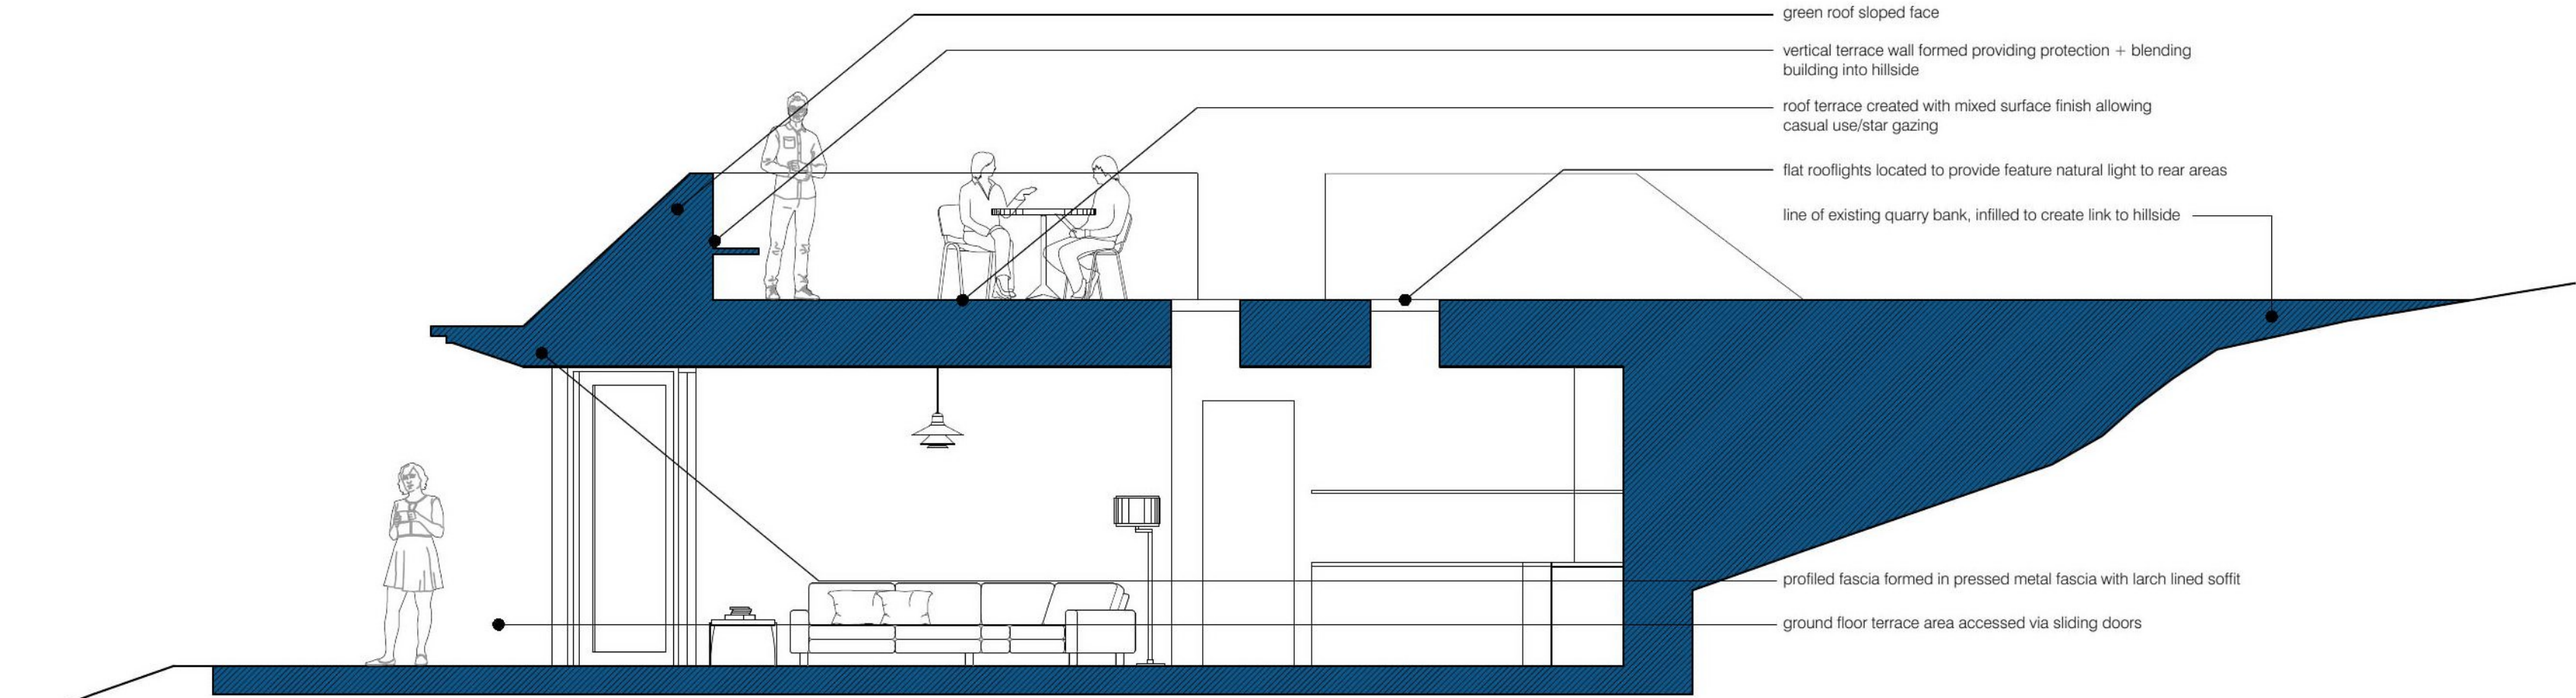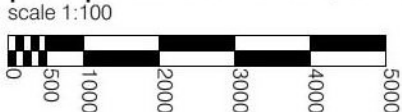

proposed cross section

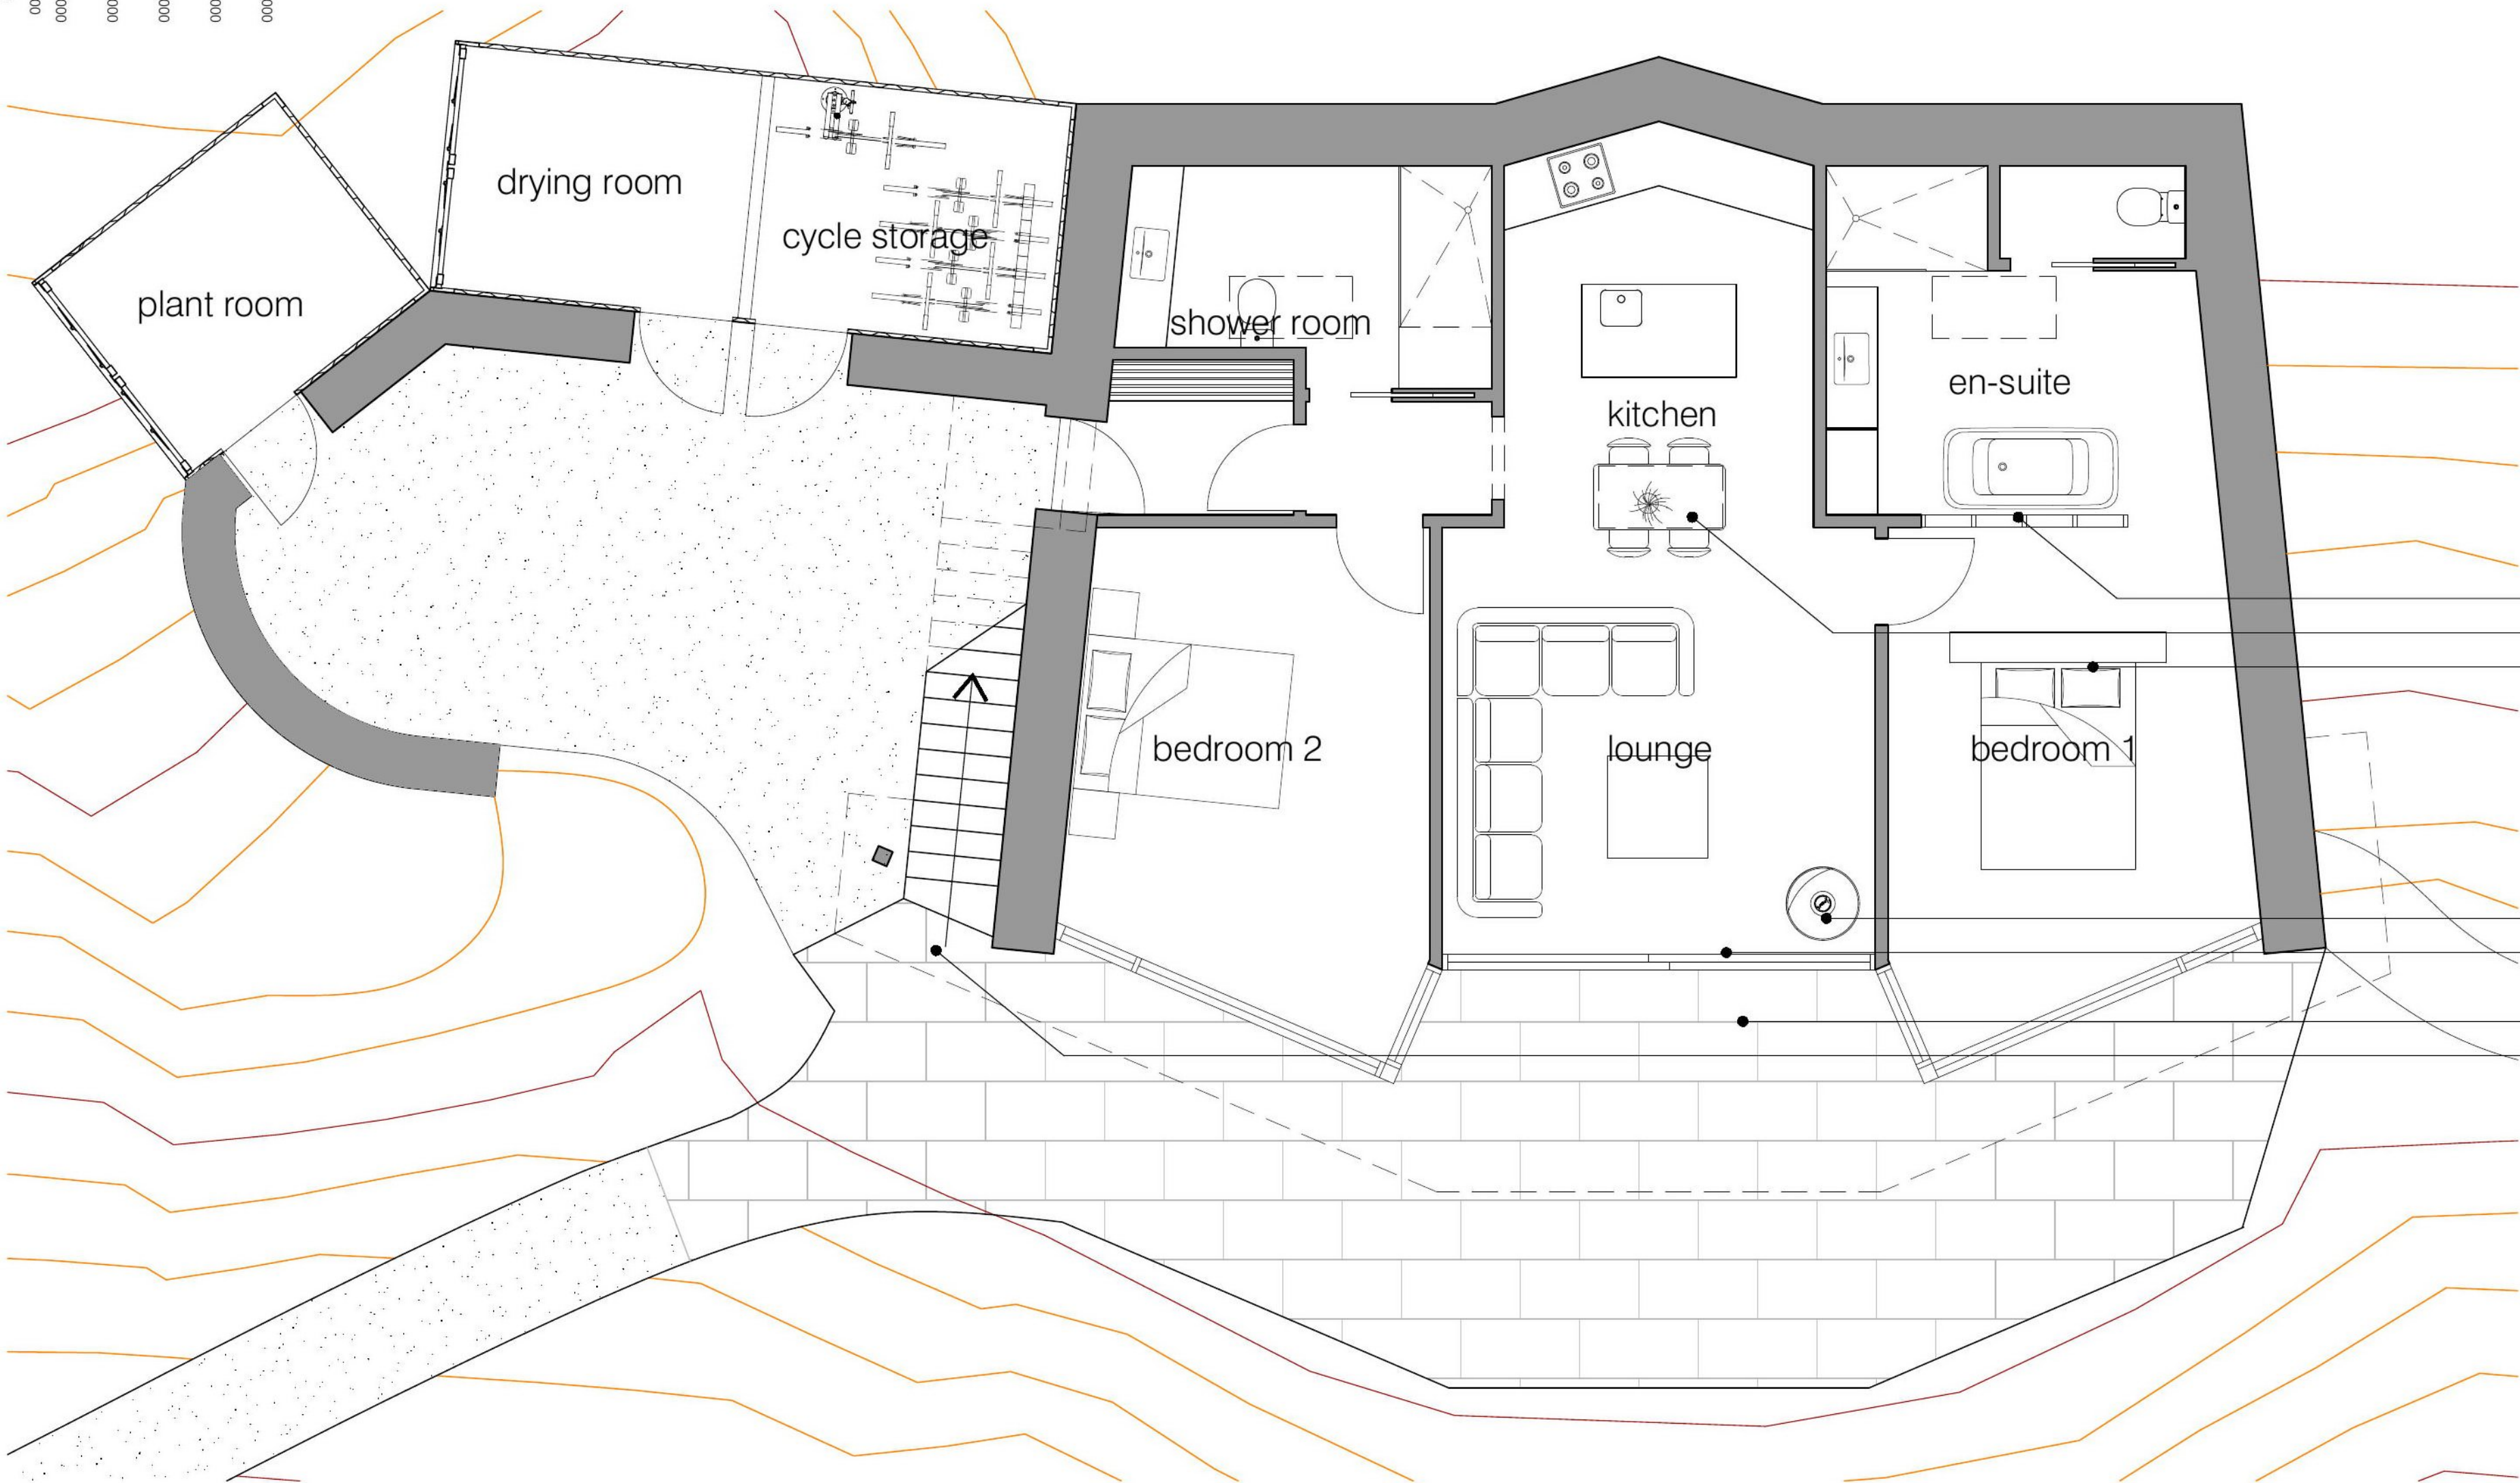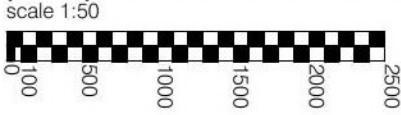

proposed ground floor plan

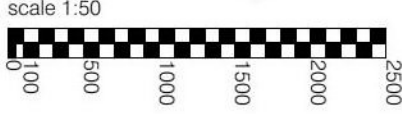

Scottish Borders Council
Town And Country
Planning (Scotland) Act
1997

REFUSED


subject to the
requirements of the
associated Decision
Notice

rev:	description:	init:	date:
A	proposals updated following clients comments	swd	03.02.2022


sda
STUART DAVIDSON
ARCHITECTURE

Design Studio
32 High Street
Selkirk
TD7 4DD
01750 21792
info@stuartdavidsonarchitecture.co.uk
www.stuartdavidsonarchitecture.co.uk
© copyright stuart davidson architecture


client:	Mr + Mrs Hedley		
project:	Proposed Holiday Let Unit Swinside, Townfoot Oxnam		
title:	Proposed Floor Plan, Roof Plan + Section		
status:	planning	scale @ A1:	as shown
date:	march 2022	drawn:	swd
number:	P726-PL-001	rev:	A

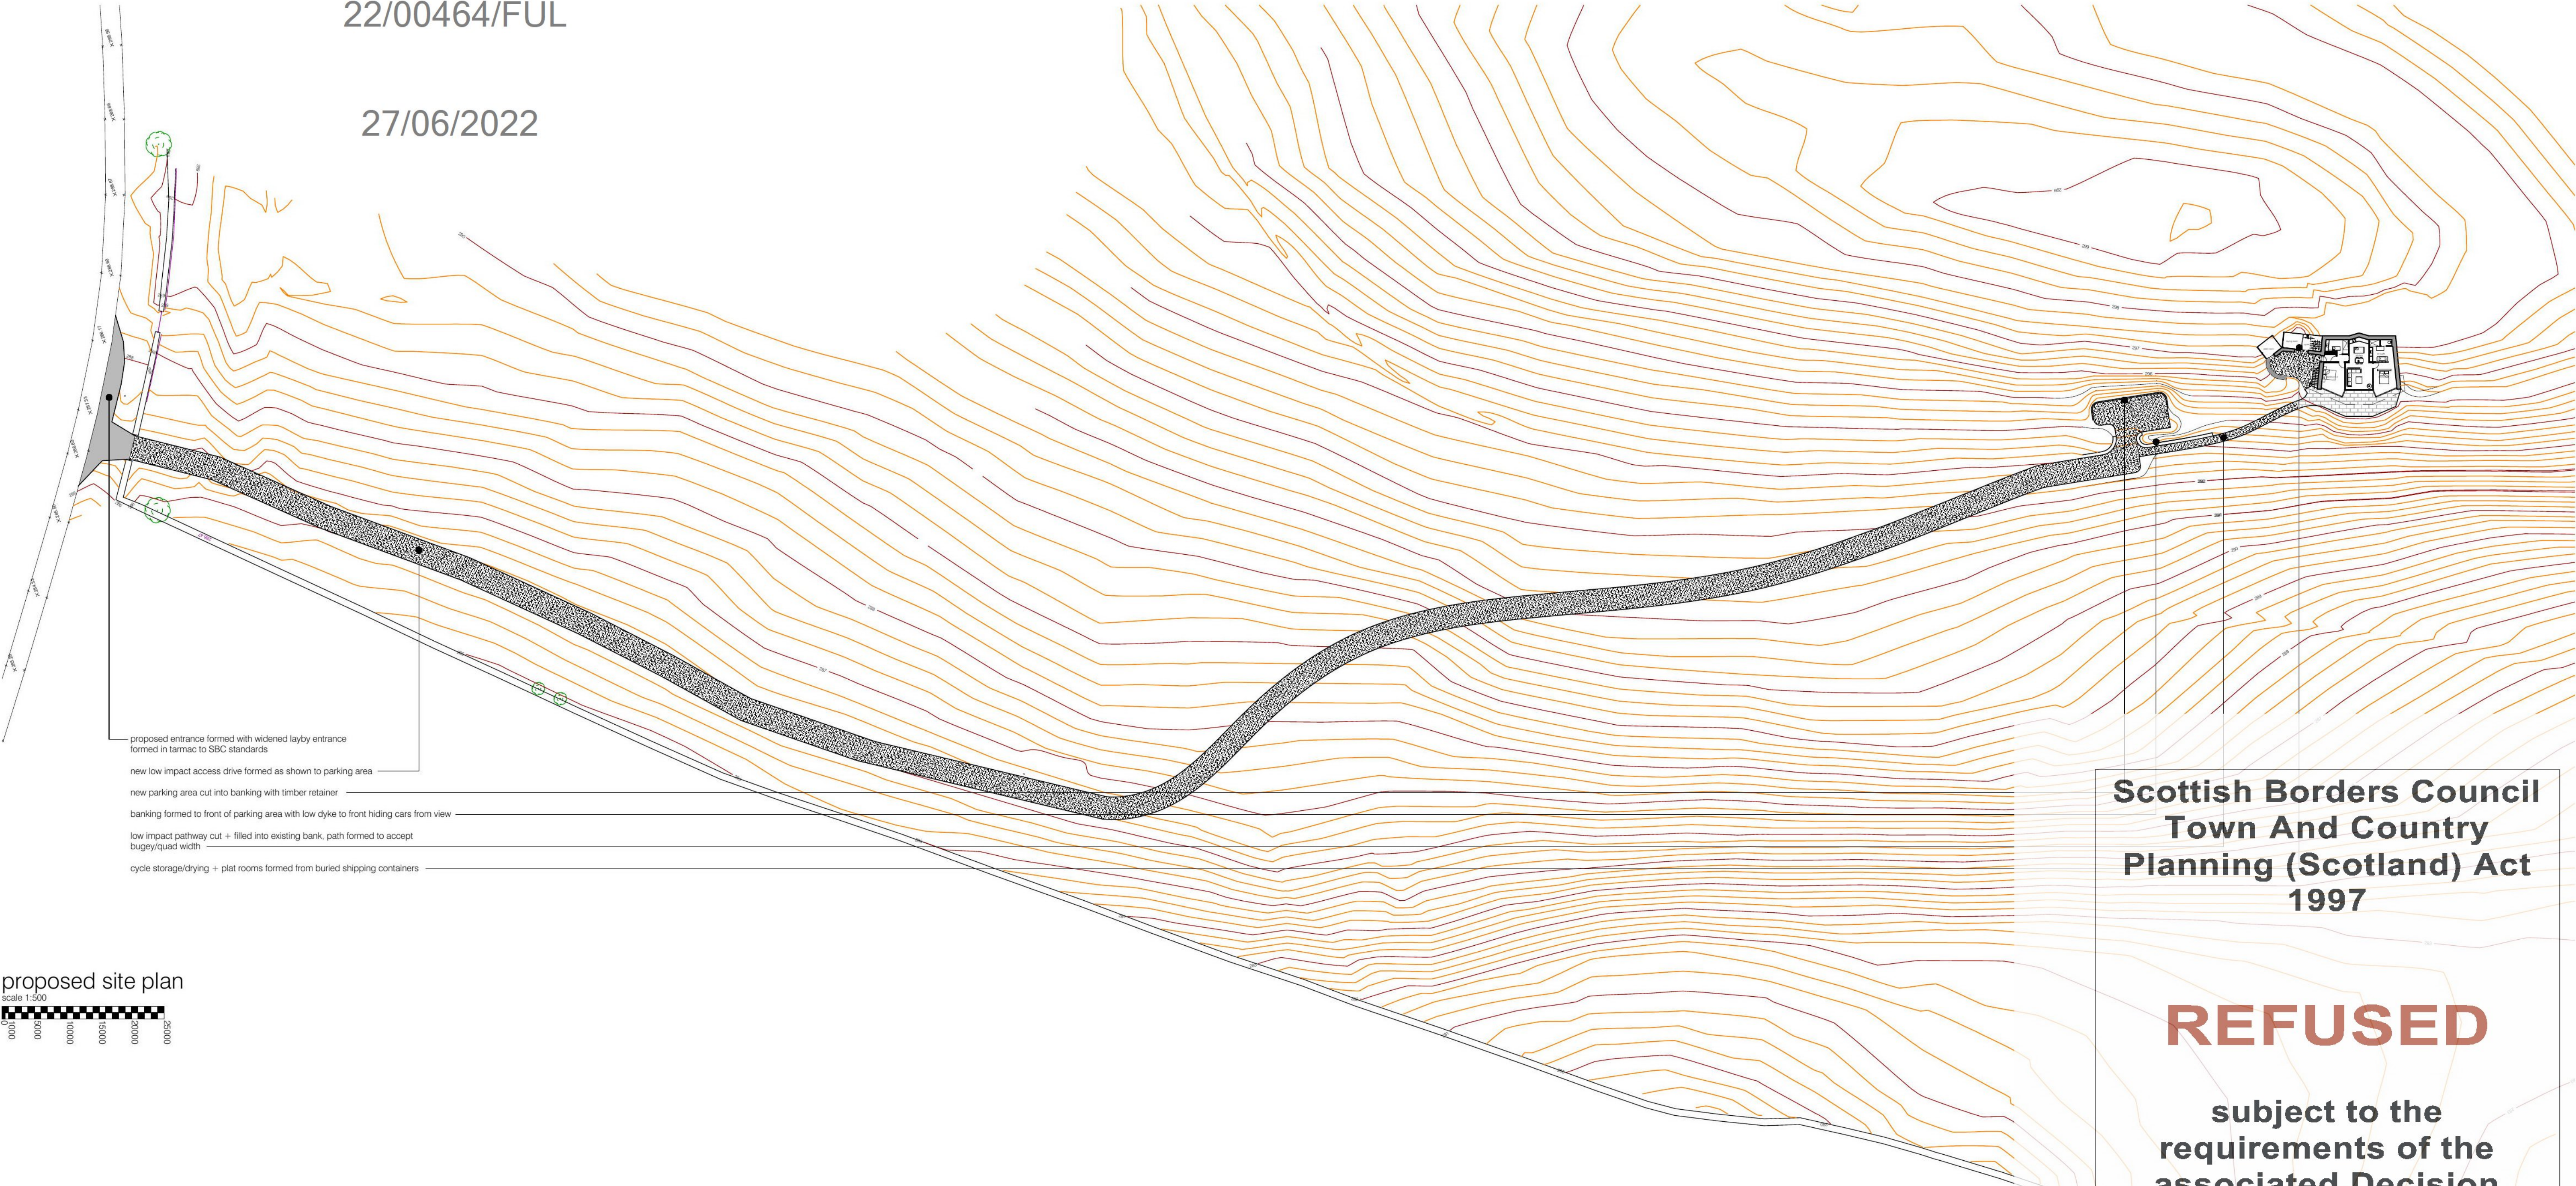


proposed site plan
scale 1:500

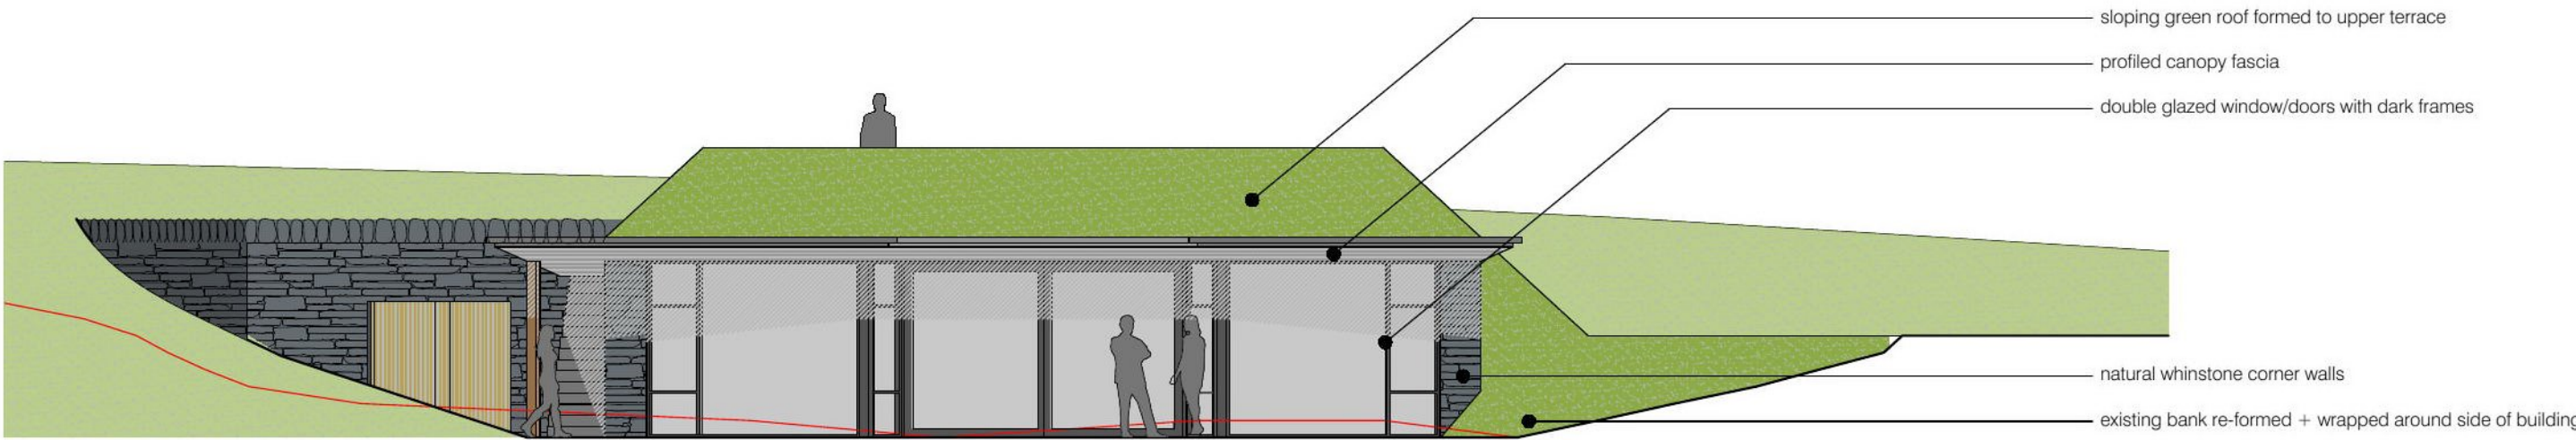

proposed front elevation
scale 1:100

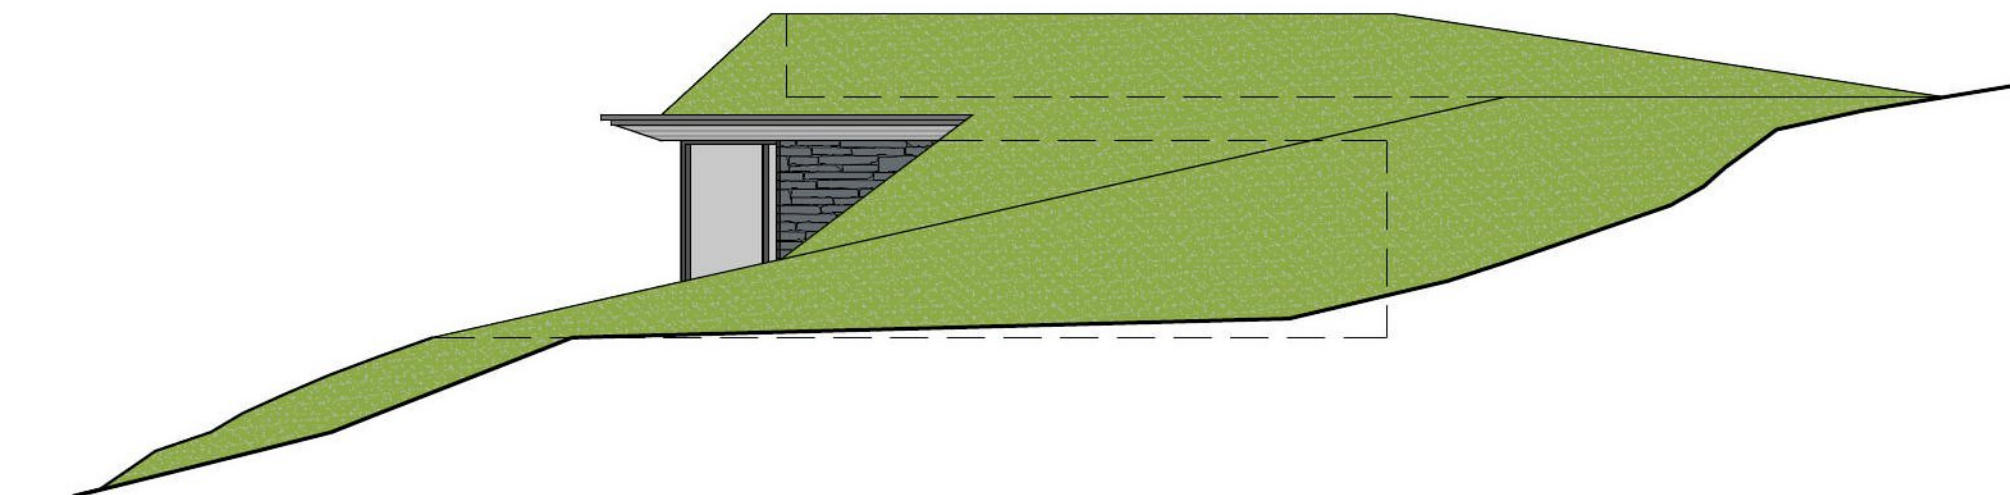

proposed side elevation
scale 1:100

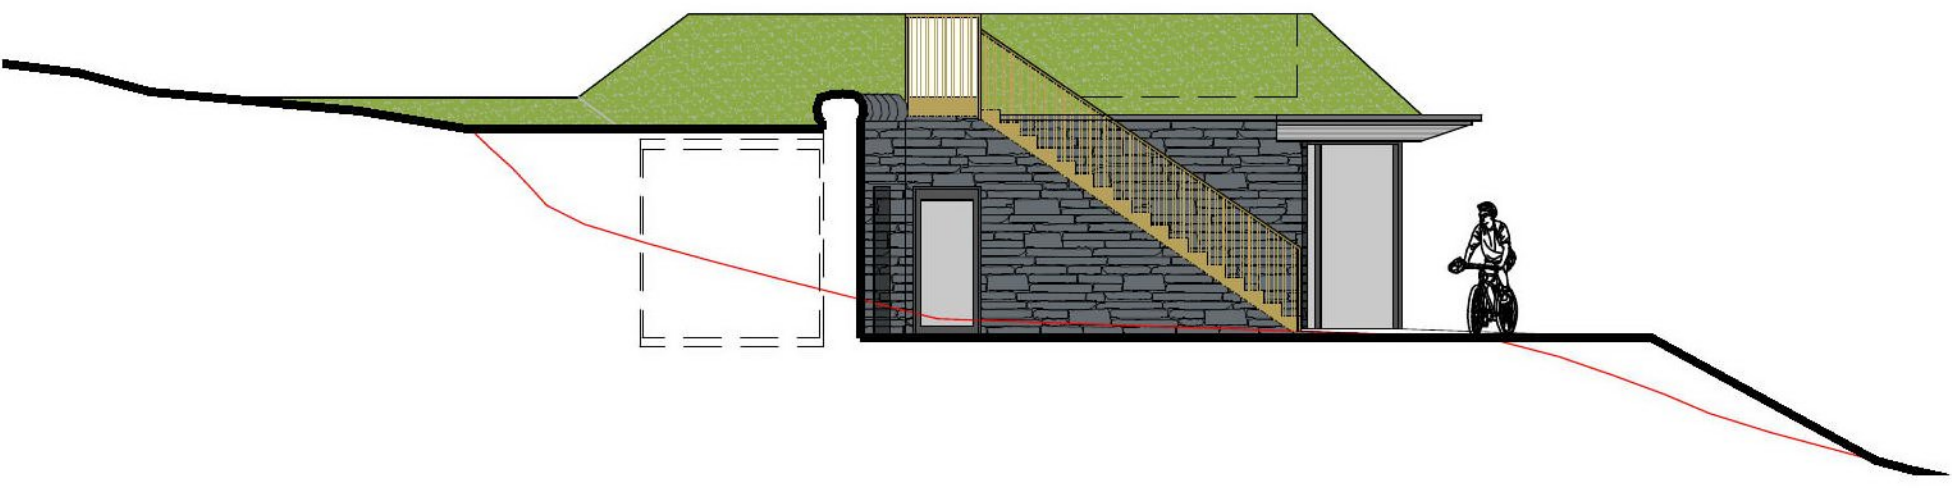

proposed side elevation
scale 1:100

Scottish Borders Council
Town And Country
Planning (Scotland) Act
1997

REFUSED

subject to the
requirements of the
associated Decision
Notice

rev	description	rev	date
A	proposals updated following clients comments	swd	04-02-2022

sda
STUART DAVIDSON
ARCHITECTURE
Design Studio
32 High Street
Selkirk
TD7 4DD
01793 21792
info@stuartdavidsonarchitecture.co.uk
www.stuartdavidsonarchitecture.co.uk
© copyright stuart davidson architecture

client: Mr + Mrs Hedley

project: Proposed Holiday Let Unit
Swinside, Townfoot
Oxnam

title: Proposed Site Plan + Elevations

status: planning scale @ A1: as shown

date: march 2022 drawn: swd

number: P726-PL-002 rev: A