

notes:


1. This drawing is Copyright reserved and should be used only for the purposes intended in its original issue.
2. This drawing is to be read in conjunction with all relevant drawings and specifications including those from other Consultants.
3. Any existing dimensions should be checked on site and any discrepancies reported to the Architect.
4. Do not scale off this drawing, use only figured dimensions. The Contractor is to bring to the attention of the Architect any discrepancies contained in this drawing prior to work commencing.

Scottish Borders Council
Town And Country
Planning (Scotland) Act
1997


REFUSED

subject to the
requirements of the
associated Decision
Notice

- | | | | |
|---|--------------------|---|-------------------------------|
| A | entrance | a | archway |
| B | utility | b | glass screen doors (crittall) |
| C | boot room | c | storage wall |
| D | wc | d | sliding door |
| E | larder | e | shower |
| F | kitchen | f | planting / landscaping |
| G | dining | | |
| H | lounge | | |
| I | tv room | | |
| J | bath room / shower | | |
| K | guest bedroom | | |
| P | garage | | |

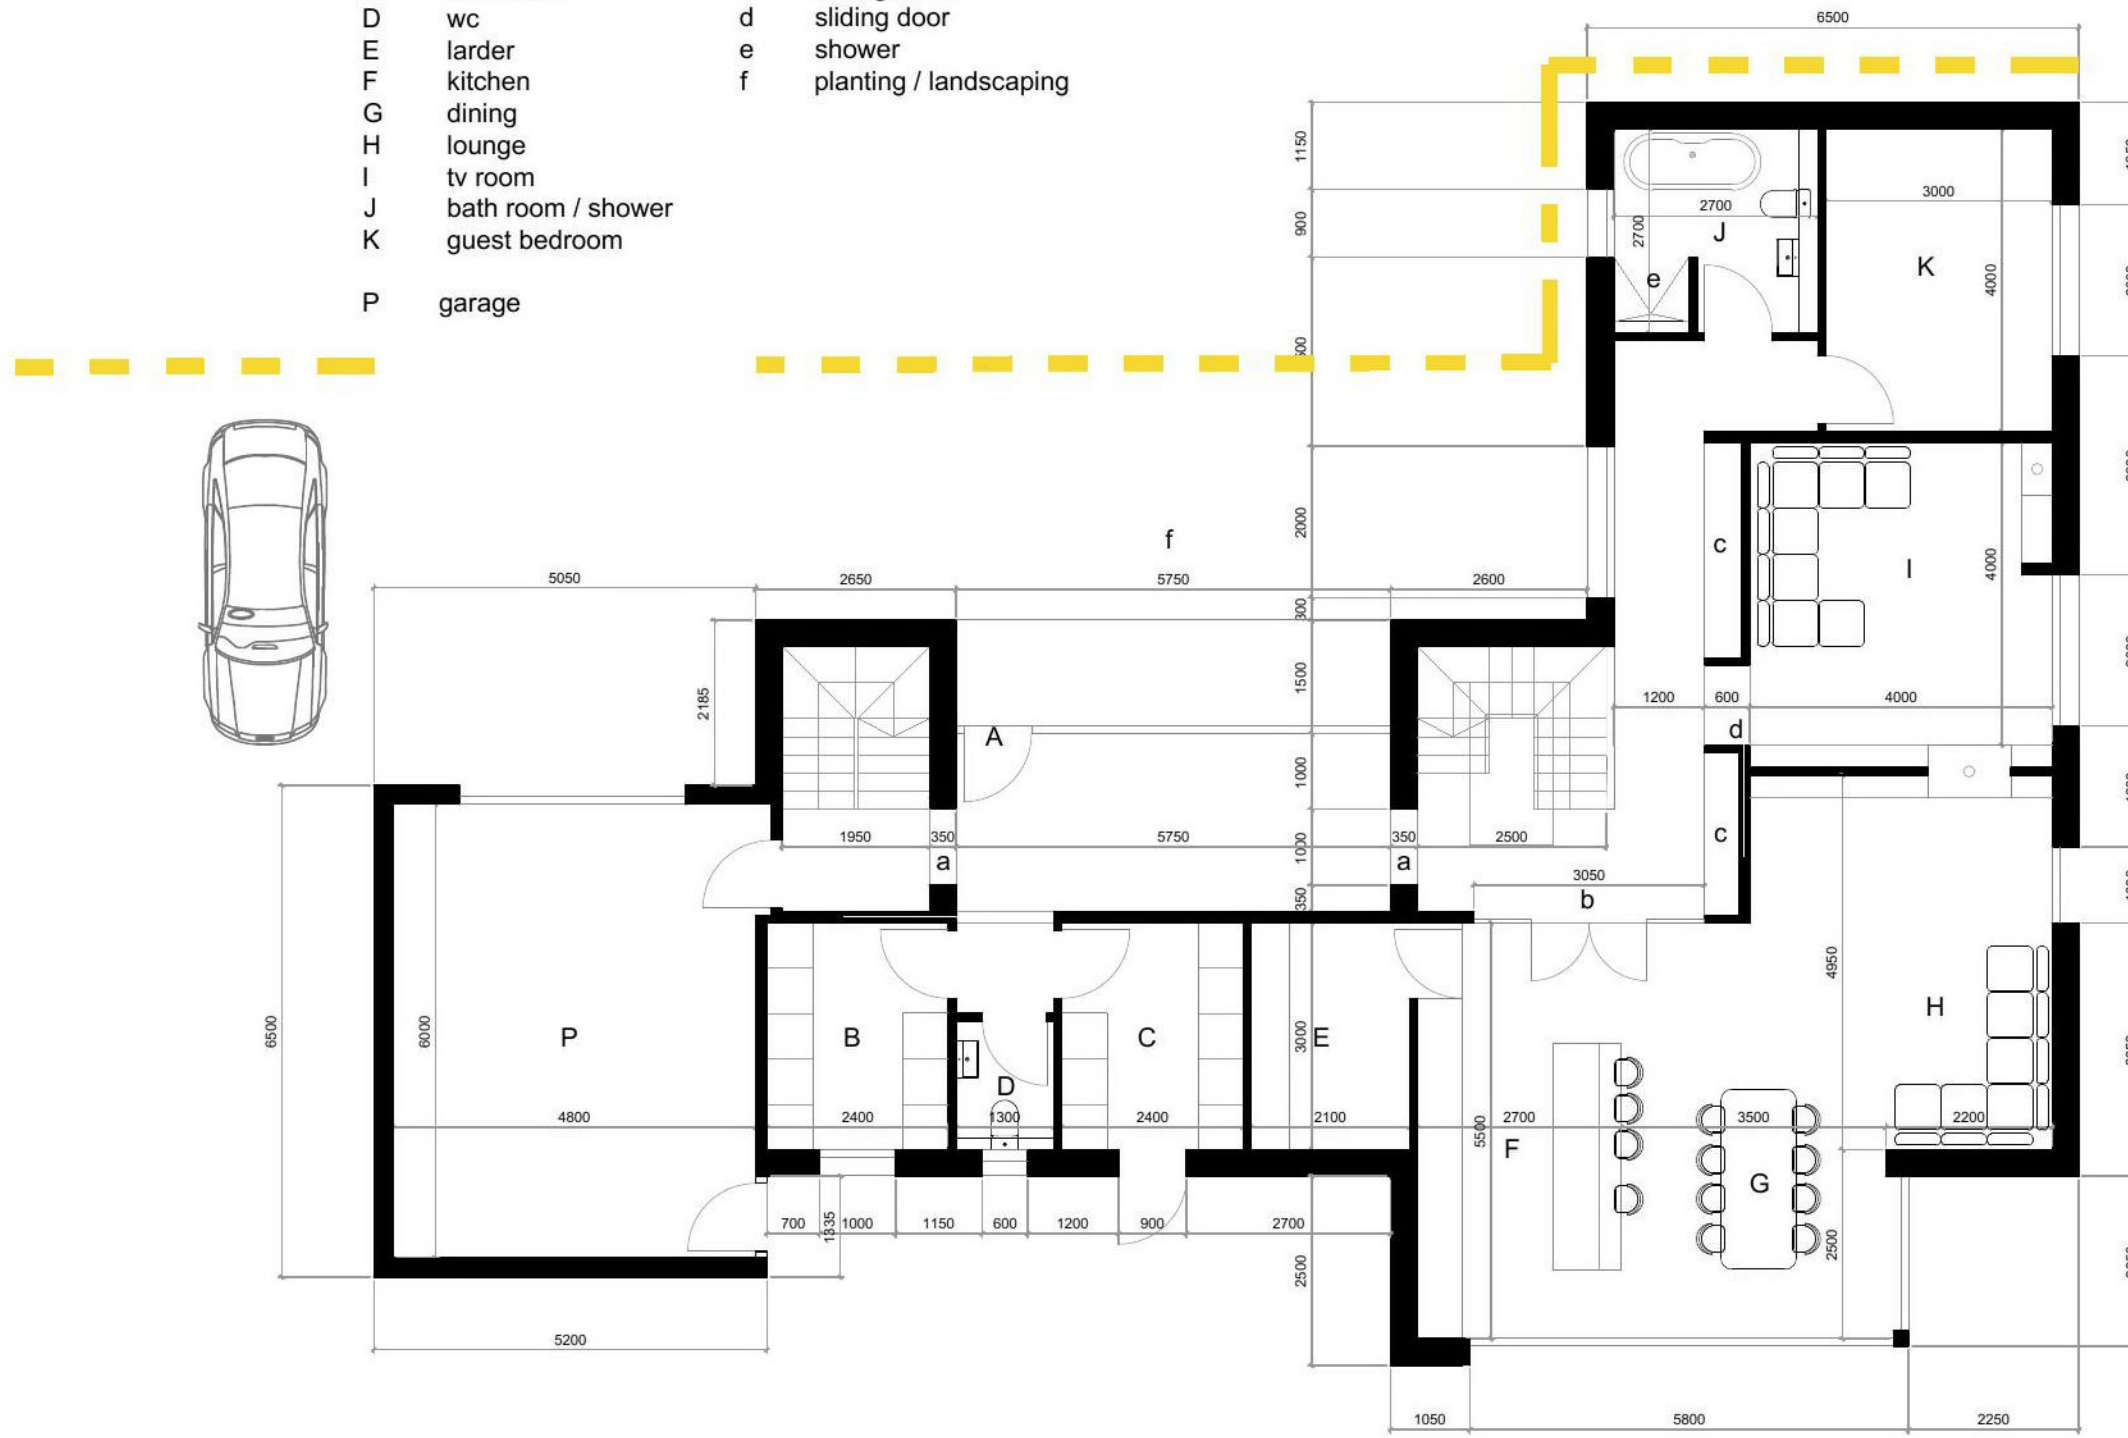

Ground Floor Plan
Gross internal Floor Area: - 151 sq.m / garage: 29 sq.m

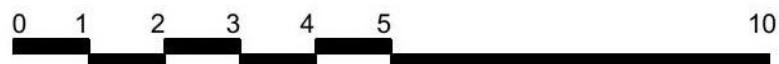

Revision	Description	By	Chk
project			

Mr & Mrs Purdie
Site North and East of Tweed Lodge
Hoebridge East Road
Gattonside

title
Ground Floor Plan
Proposed

scale	size	date	drawn	checked
1:100	A3	June.2021	BV	
drawing status				

AITKEN TURNBULL ARCHITECTS
9 Bridge Place
Galashiels
TD1 1SN
01896 752760

enquiries@aitken-turnbull.co.uk
www.aitken-turnbull.co.uk

Also at Edinburgh & Dumfries



project no.	drawing no.	revision
AT3523	L(-2)101.220113	