


22/00961/PPP

25/08/2022

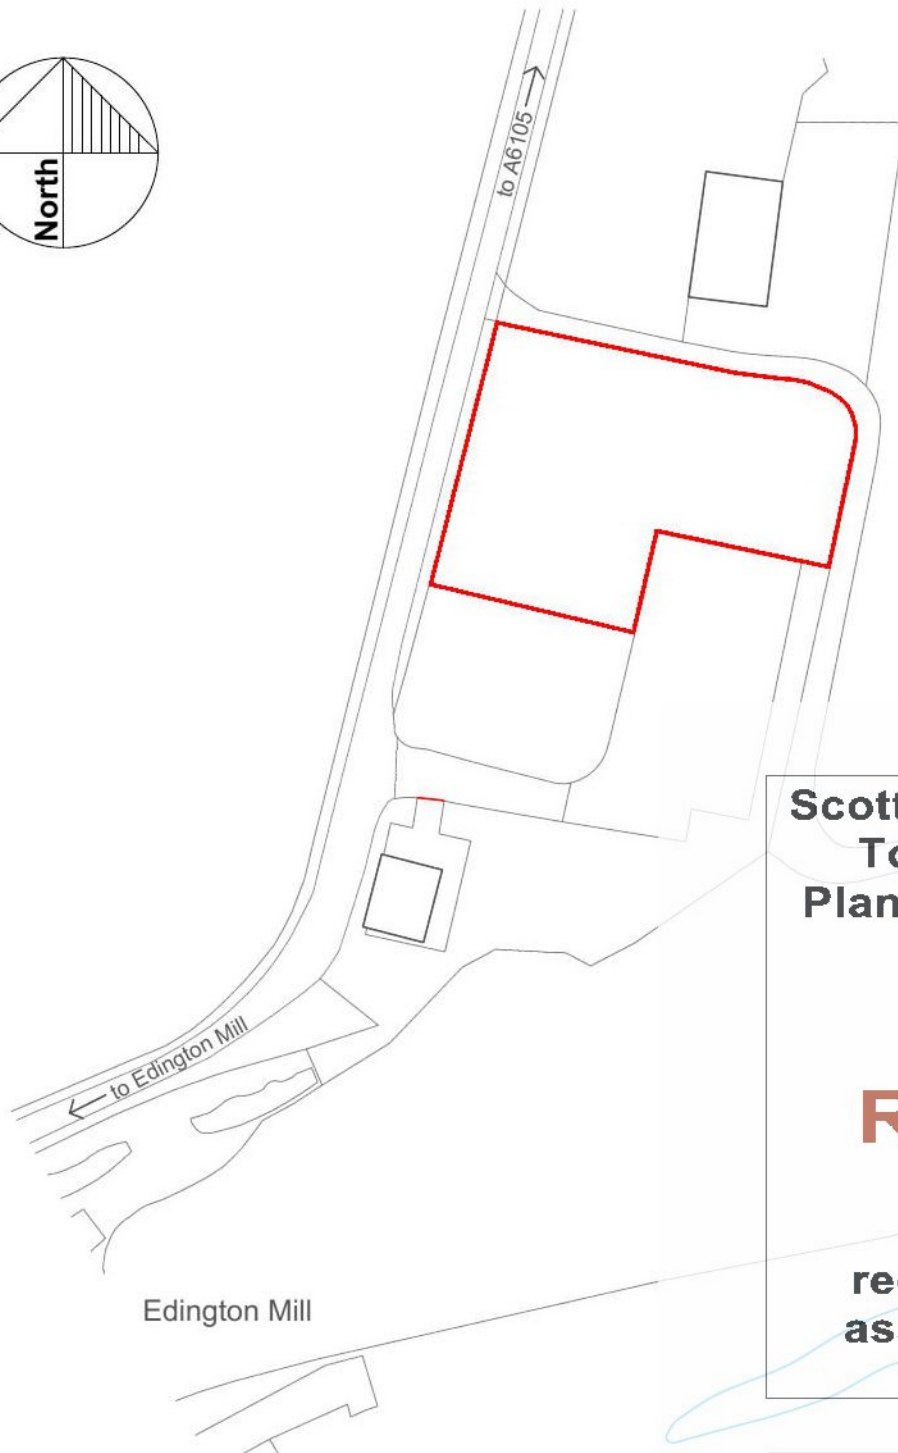


**Scottish Borders Council
Town And Country
Planning (Scotland) Act
1997**

REFUSED

**subject to the
requirements of the
associated Decision
Notice**

Location Plan

Scale: 1:1250

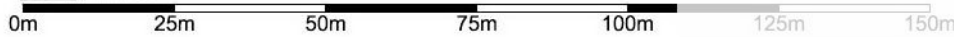

LAND OUTLINED IN RED = APPLICATION SITE

Ordnance Survey License No. - 100022432

CLIENT:
Mr & Mrs O. McLaren

PROJECT:
Proposed PPP Application for Two
Dwelling Houses at
Edington Mill, Chirnside

DRAWN: DM SCALE: 1:1250 DATE: June 22 A4



RICHARD AMOS
ARCHITECTURE & SURVEYING

Duns Office (Registered Office): 2 Golden Square, Duns, Berwickshire, TD11 3AW
Eyemouth Office: Eyemouth Golf Club, Eyemouth, TD14 5SF

Tel: (01361) 882 599
E-mail: enquiries@richardamosltd.co.uk
Website: www.richardamosltd.co.uk


Registered in Scotland, Company No. 240332 V.A.T Reg. No. 502 4656 71

TITLE:
Location Plan

DRAWING NO:
22/B936/Loc

DO NOT SCALE FROM THIS DRAWING.
These drawings are subject to copyright laws: © Richard Amos Ltd

This drawing is for Planning Purposes Only

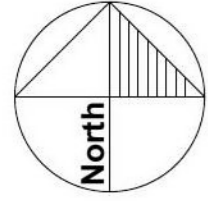


22/00961/PPP

25/08/2022

Scottish Borders Council Town And Country Planning (Scotland) Act 1997

REFUSED

subject to the requirements of the associated Decision Notice

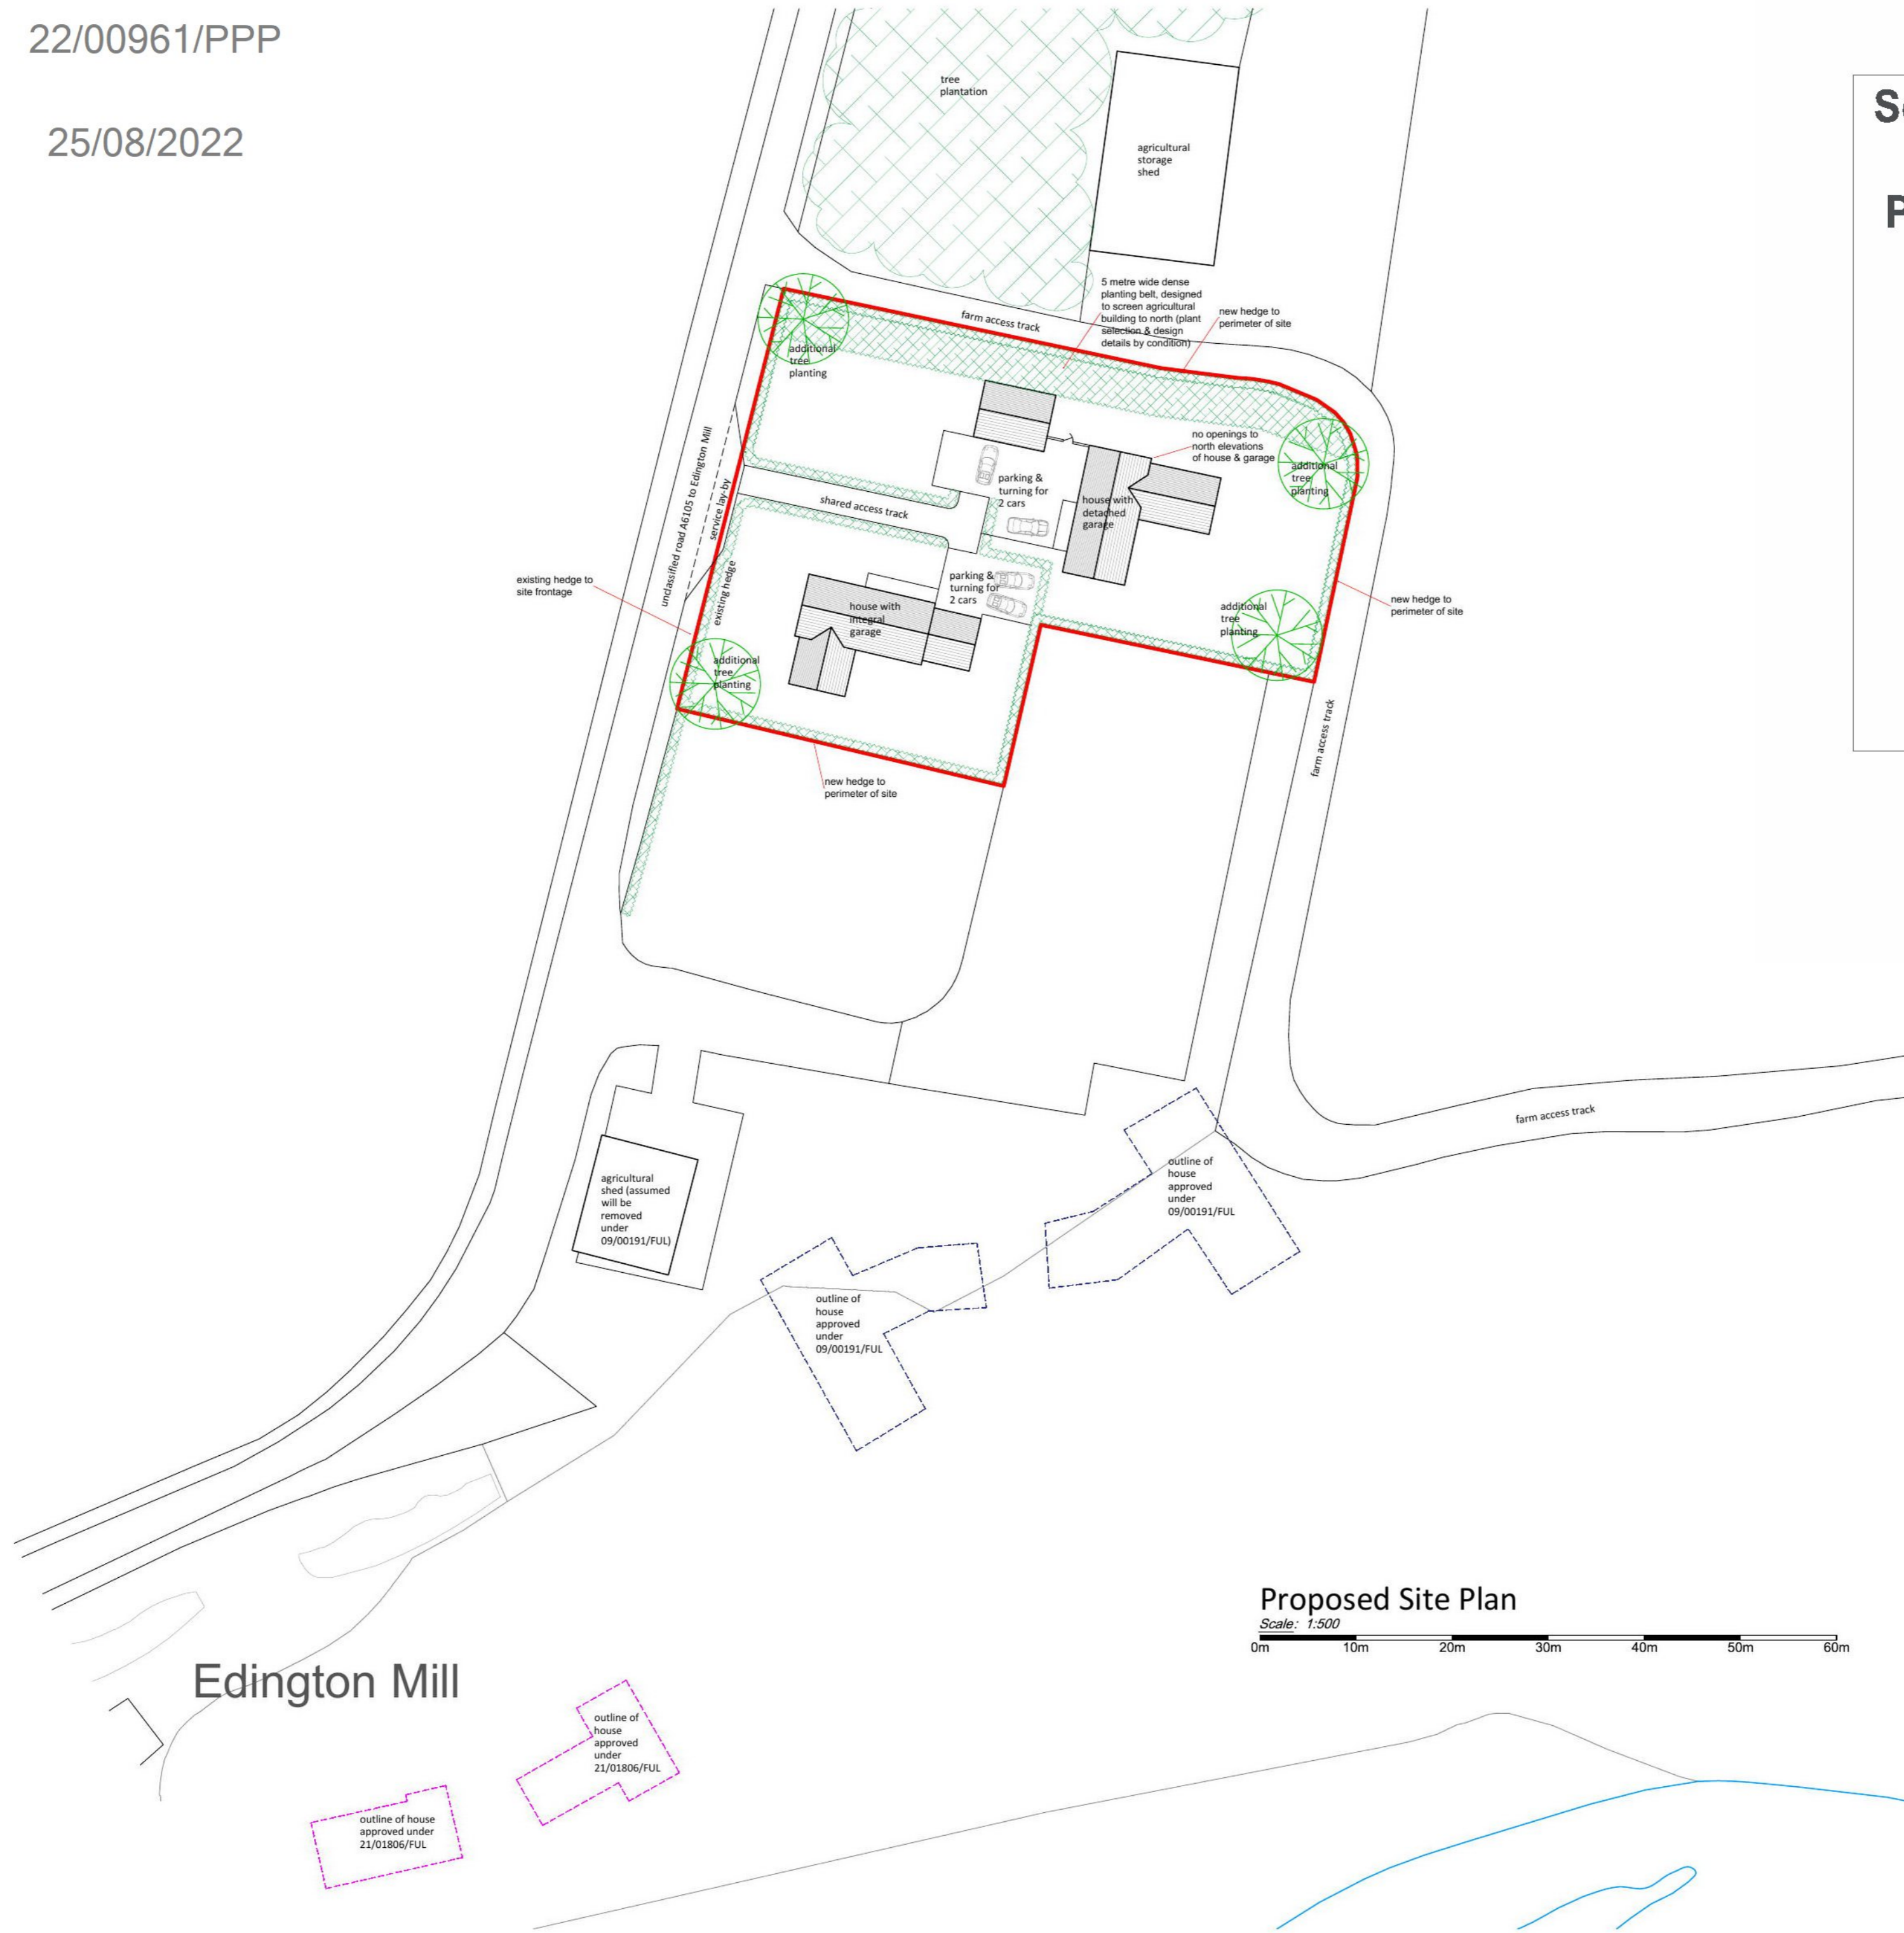

LAND OUTLINED IN RED = APPLICATION SITE
Ordnance Survey License No. - 100022432

Proposed Site Plan
Scale: 1:500
0m 10m 20m 30m 40m 50m 60m

RICHARD AMOS
ARCHITECTURE & SURVEYING

Duns Office (Registered Office): 2 Golden Square, Duns, Berwickshire, TD11 3AW
Eyemouth Office: Eyemouth Golf Club, Eyemouth, TD14 5SF

Tel: (01361) 882 599
E-mail: enquiries@richardamosltd.co.uk
Website: www.richardamosltd.co.uk

Registered in Scotland, Company No. 240332 V.A.T Reg. No. 502 4656 71

CLIENT:
Mr & Mrs O. McLaren

PROJECT:
Proposed PPP Application for Two Dwelling Houses at Edington Mill, Chirside

TITLE:
Proposed Site Plan

DRAWING NO: 22/B936/P02	DRAWN BY: DM	A2
DATE: June 22	SCALE: 1:500	
REV: A	This drawing is for Planning Purposes Only	
DO NOT SCALE FROM THIS DRAWING. These drawings are subject to copyright laws: © Richard Amos Ltd		