


22/00961/PPP

25/08/2022

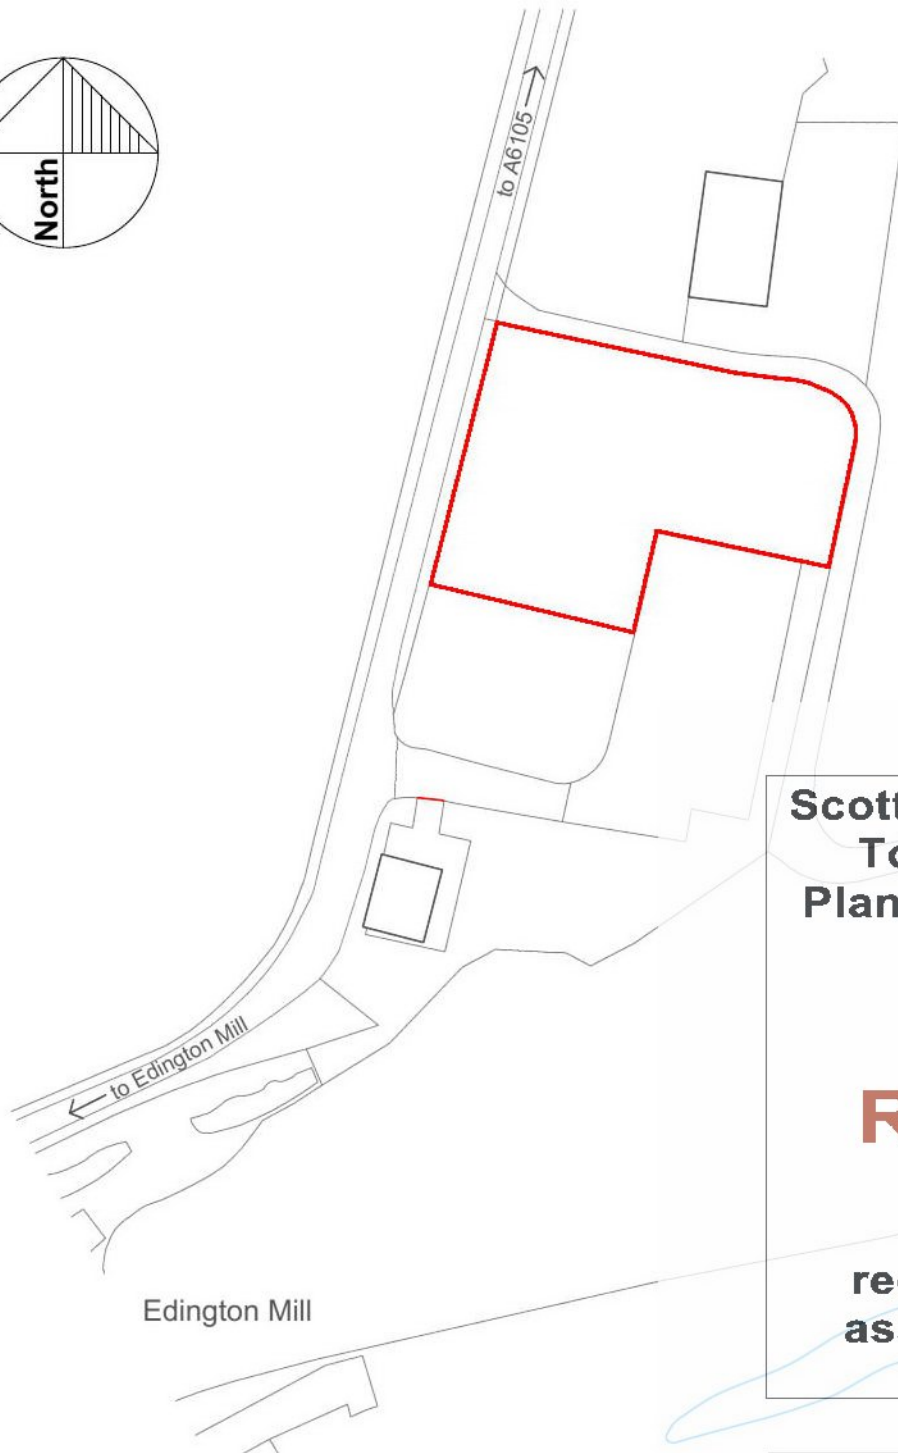


**Scottish Borders Council  
Town And Country  
Planning (Scotland) Act  
1997**

**REFUSED**

**subject to the  
requirements of the  
associated Decision  
Notice**

### Location Plan

Scale: 1:1250

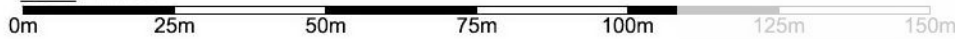

LAND OUTLINED IN RED = APPLICATION SITE

Ordnance Survey License No. - 100022432

CLIENT:  
Mr & Mrs O. McLaren

PROJECT:  
Proposed PPP Application for Two  
Dwelling Houses at  
Edington Mill, Chirnside

DRAWN: DM	SCALE: 1:1250	DATE: June 22	<b>A4</b>
--------------	------------------	------------------	-----------



**RICHARD AMOS**  
ARCHITECTURE & SURVEYING

*Duns Office (Registered Office): 2 Golden Square, Duns, Berwickshire, TD11 3AW  
Eyemouth Office: Eyemouth Golf Club, Eyemouth, TD14 5SF*

Tel: (01361) 882 599  
E-mail: enquiries@richardamosltd.co.uk  
Website: www.richardamosltd.co.uk


Registered in Scotland, Company No. 240332 V.A.T Reg. No. 502 4656 71

TITLE:  
Location Plan

DRAWING NO:  
22/B936/Loc

DO NOT SCALE FROM THIS DRAWING.  
These drawings are subject to copyright laws: © Richard Amos Ltd

This drawing is for Planning Purposes Only

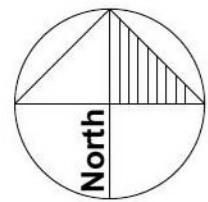


22/00961/PPP

25/08/2022

# Scottish Borders Council Town And Country Planning (Scotland) Act 1997

## REFUSED

### subject to the requirements of the associated Decision Notice

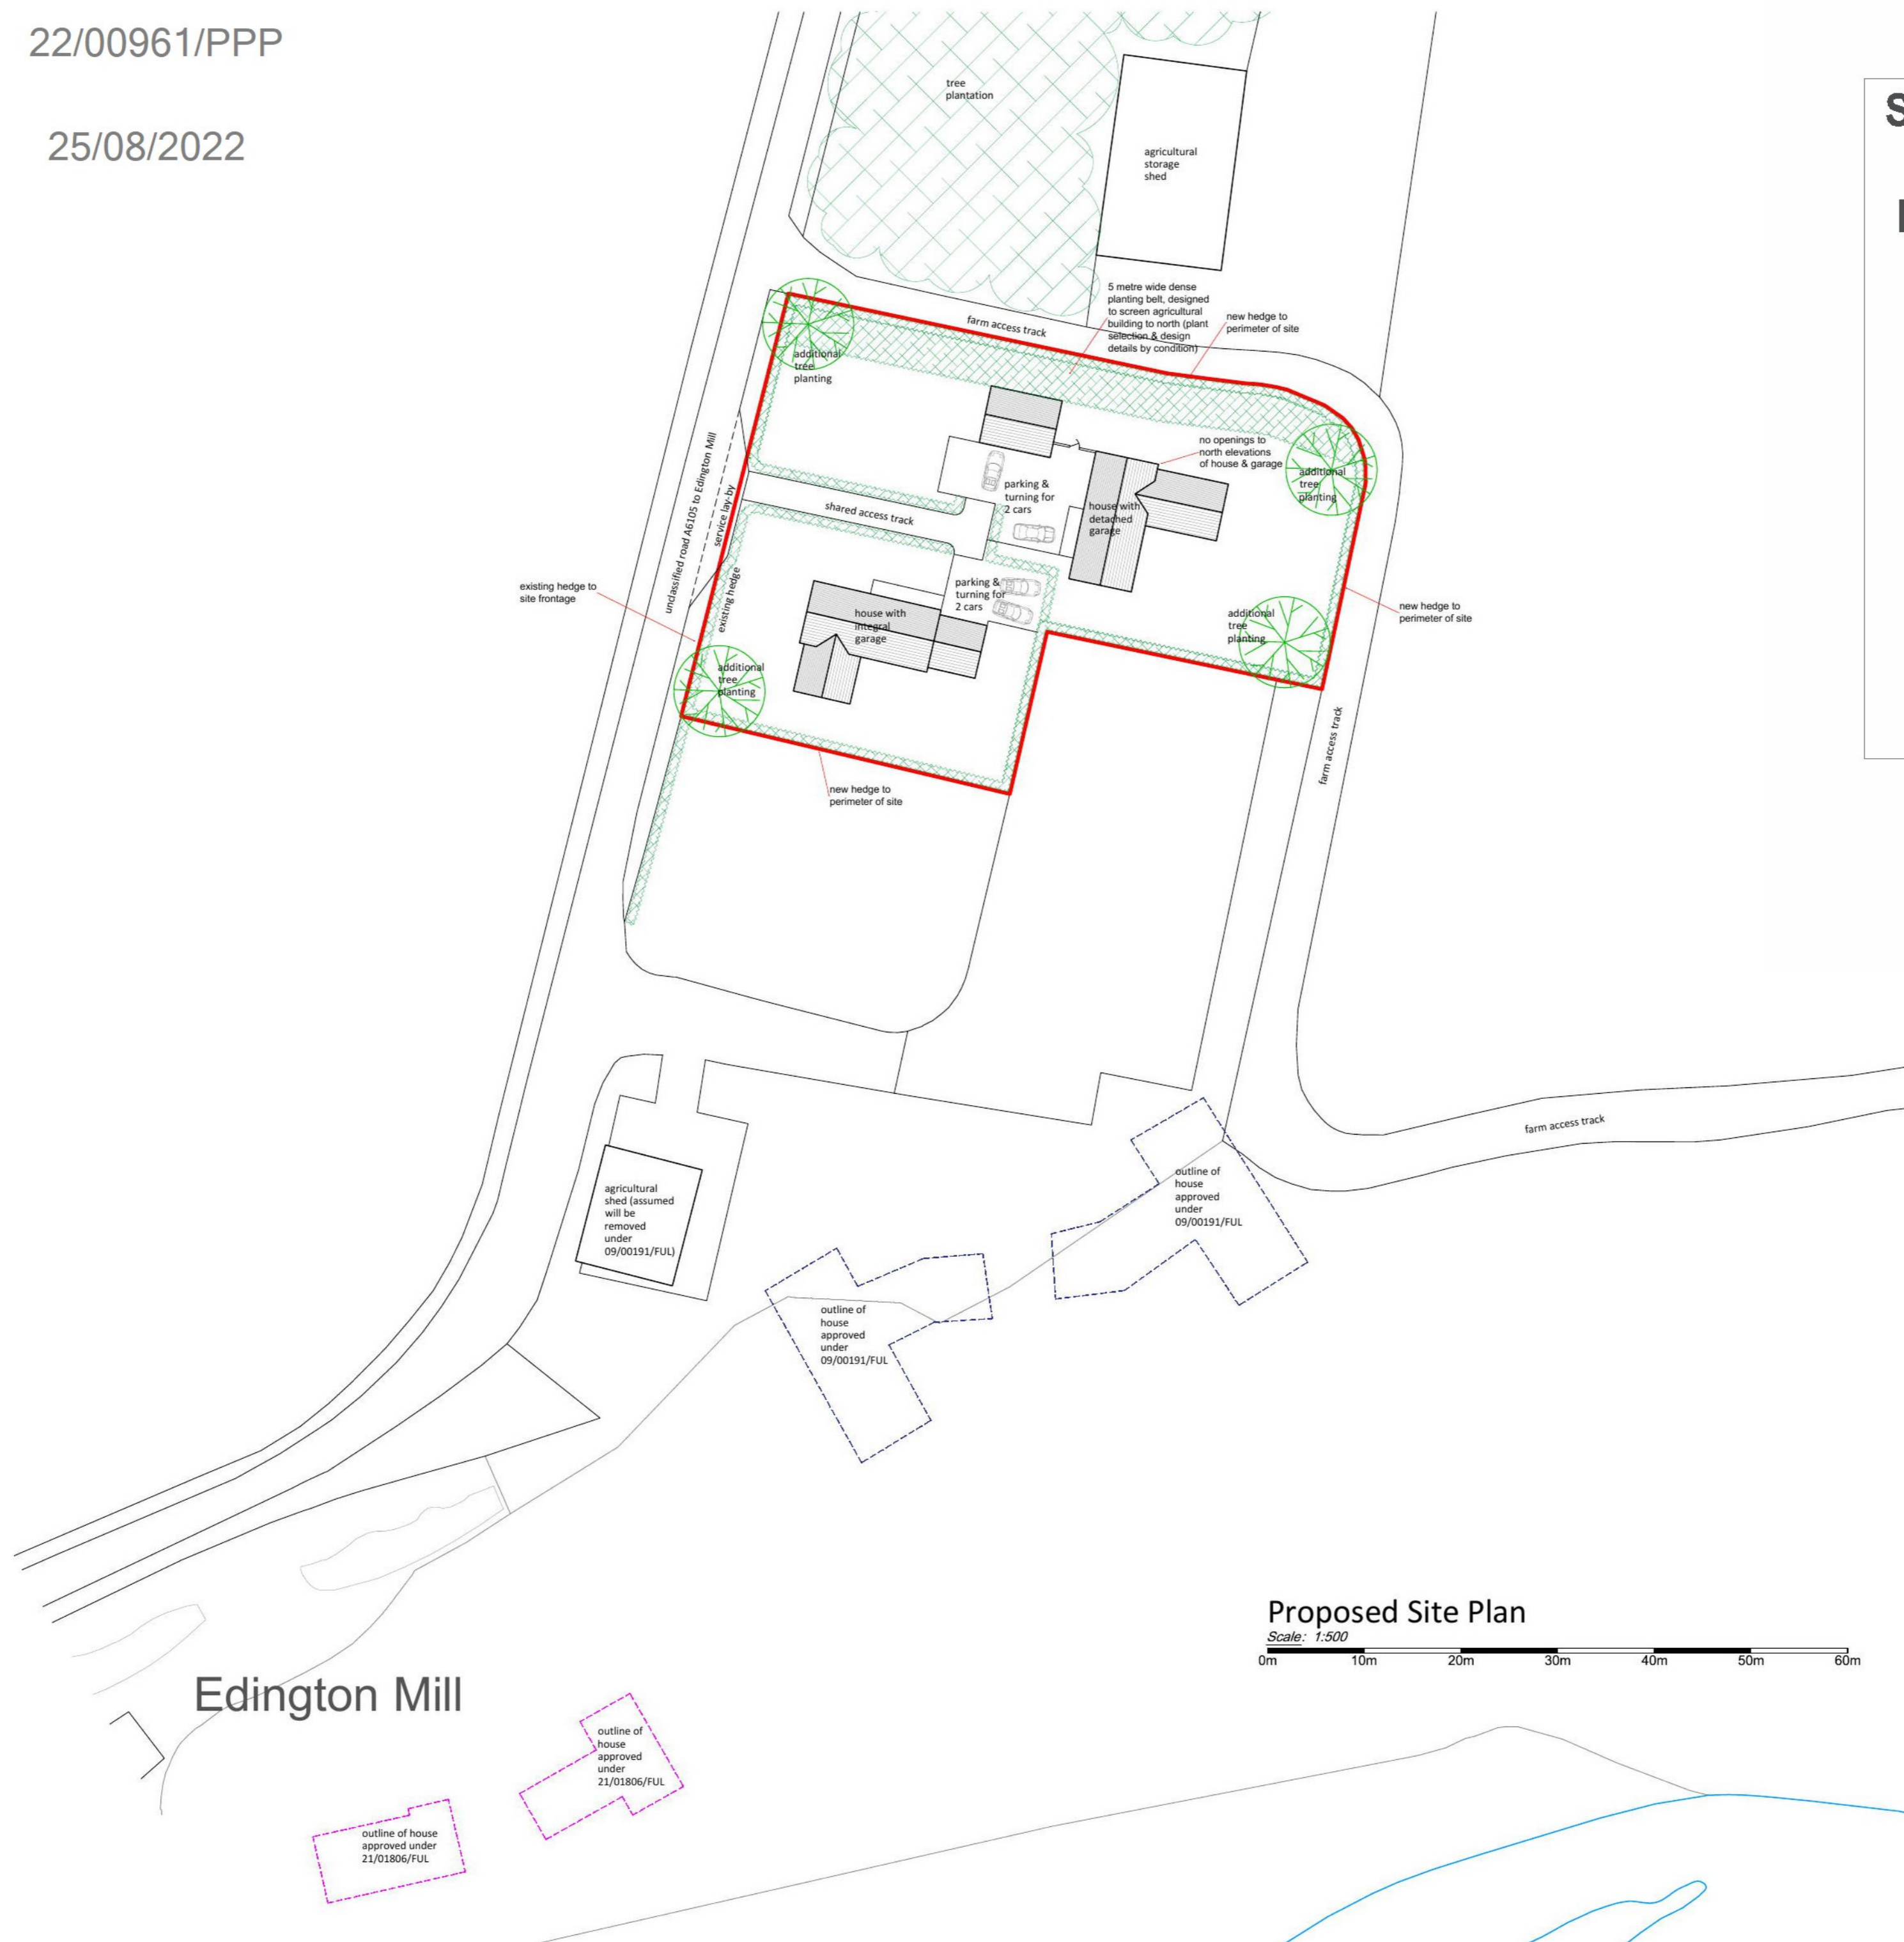

LAND OUTLINED IN RED = APPLICATION SITE  
Ordnance Survey License No. - 100022432

Proposed Site Plan

Scale: 1:500  
0m 10m 20m 30m 40m 50m 60m

**RICHARD AMOS**  
ARCHITECTURE & SURVEYING

Duns Office (Registered Office): 2 Golden Square, Duns, Berwickshire, TD11 3AW  
Eyemouth Office: Eyemouth Golf Club, Eyemouth, TD14 5SF

Tel: (01361) 882 599  
E-mail: enquiries@richardamosltd.co.uk  
Website: www.richardamosltd.co.uk

Registered in Scotland, Company No. 240332 V.A.T Reg. No. 502 4656 71

CLIENT:  
**Mr & Mrs O. McLaren**

PROJECT:  
**Proposed PPP Application for Two Dwelling Houses at Edington Mill, Chirside**

TITLE:  
**Proposed Site Plan**

DRAWING NO: <b>22/B936/P02</b>	DRAWN BY: DM	<b>A2</b>
DATE: June 22	SCALE: 1:500	
REV: A	This drawing is for Planning Purposes Only	
DO NOT SCALE FROM THIS DRAWING. These drawings are subject to copyright laws: © Richard Amos Ltd		