




Disclaimer:
This generation of drawings is for the stated purpose only and should not be used for any other purpose without the originators consent. Do not scale from this drawing.

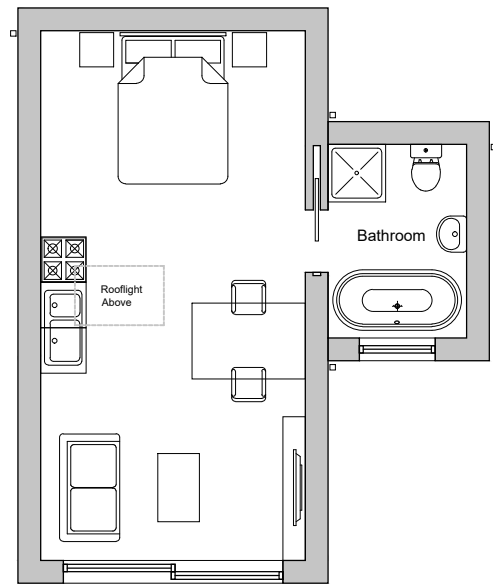


Shepherd's Hut Floor Plan - Proposed
Scale 1:100

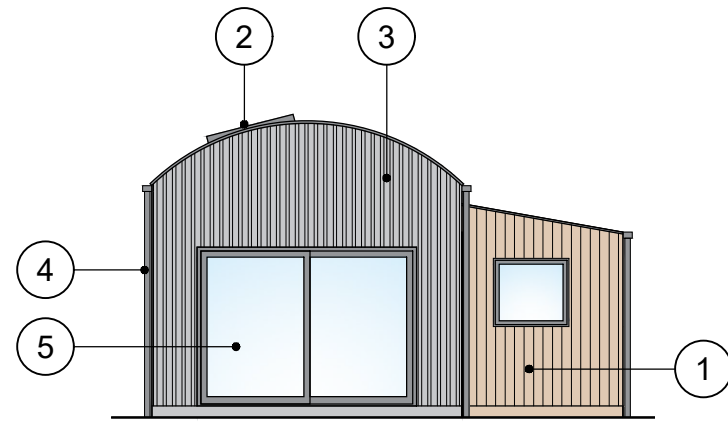


Shepherd's Hut Front Elevation
Scale 1:100

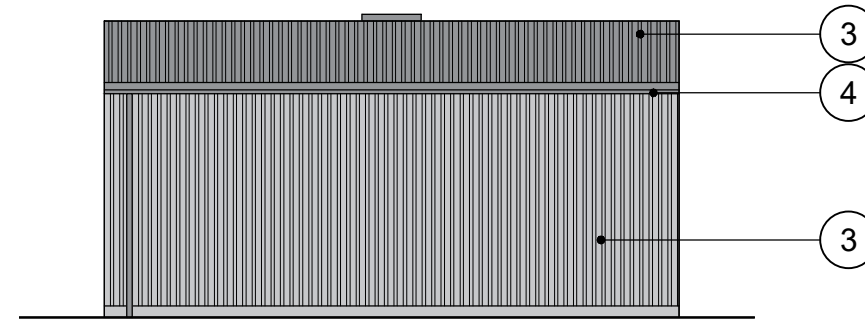

Shepherd's Hut Side Elevation
Scale 1:100

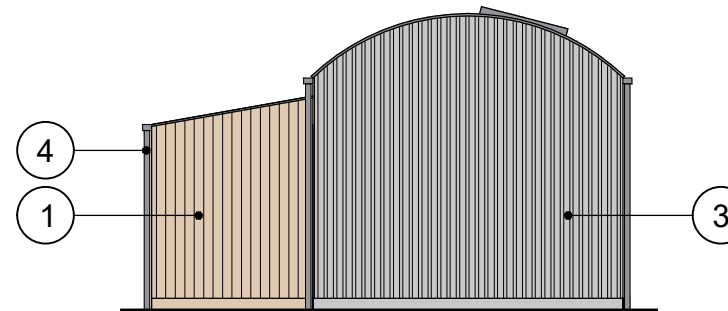


Shepherd's Hut Rear Elevation
Scale 1:100

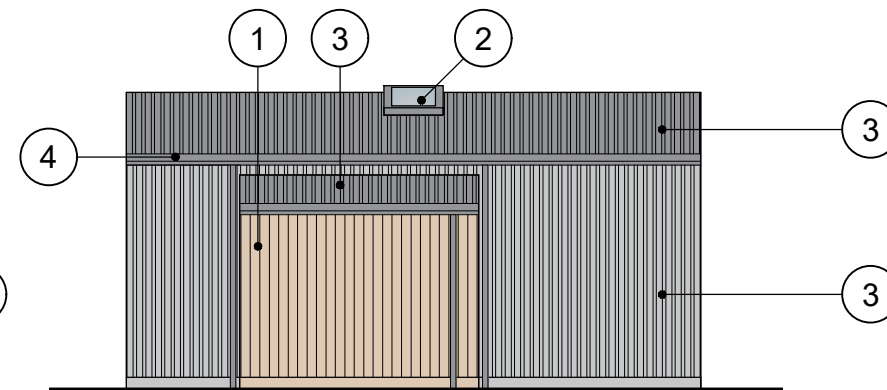

Shepherd's Hut Side Elevation
Scale 1:100

Key:

- 1 - Timber cladding
- 2 - Rooflight
- 3 - Corrugated Metal Sheetting
- 4 - Aluminium box guttering
- 5 - Double glazed aluclad windows and doors

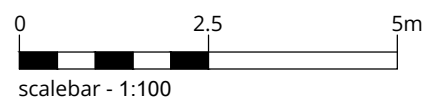

CAMERONS
STRACHAN
YUILL
ARCHITECTS

client:	Alison Dunlop		
project:	Corstane Farm, Broughton, ML12 6HF Holiday Lets		
title:	Proposed 1 Bed Shepherd's Hut Plans and Elevations		
status:	Planning	drawn:	IR
scale:	1:100	@ A3	date: April 2022
number:	10205-3-05	rev:	



BERWICK	9 West Street	TD15 1AS	01289 541 173
DALKEITH	98 High Street	EH22 1HZ	0131 663 9735
GALASHIELS	1 Wilderhaugh	TD1 1QJ	01896 753077