

Location Plan

Scale: 1:1250
 0m 25m 50m 75m 100m 125m 150m

LAND OUTLINED IN RED = APPLICATION SITE
 Ordnance Survey License No. - 100022432

22/01125/FUL

27/10/2022



Not to Scale

Scottish Borders Council
 Town And Country
 Planning (Scotland) Act
 1997


REFUSED

subject to the
 requirements of the
 associated Decision
 Notice


CLIENT: G Wilson & W Hannah				 RICHARD AMOS ARCHITECTURE & SURVEYING <small>Duns Office (Registered Office): 2 Golden Square, Duns, Berwickshire, TD11 3AW Eyemouth Office: Eyemouth Golf Club, Eyemouth, TD14 5SF Tel: (01361) 882 599 E-mail: enquiries@richardamosstd.co.uk Website: www.richardamosstd.co.uk Registered in Scotland, Company No. 240332 V.A.T Reg. No. 502 4656 71</small>
PROJECT: Proposed Extension & Alterations to Dove Cottage, Gate Lodge, Press Castle, Coldingham.				
DRAWN: JF	SCALE: 1:1250	DATE: 18/07/2022	A3	DRAWING NO: 22/B943/PL01 A
TITLE: Location Plan (A)				
DO NOT SCALE FROM THIS DRAWING. These drawings are subject to copyright laws: © Richard Amos Ltd				This drawing is for Planning Purposes Only

REFUSED


subject to the
requirements of the
associated Decision
Notice

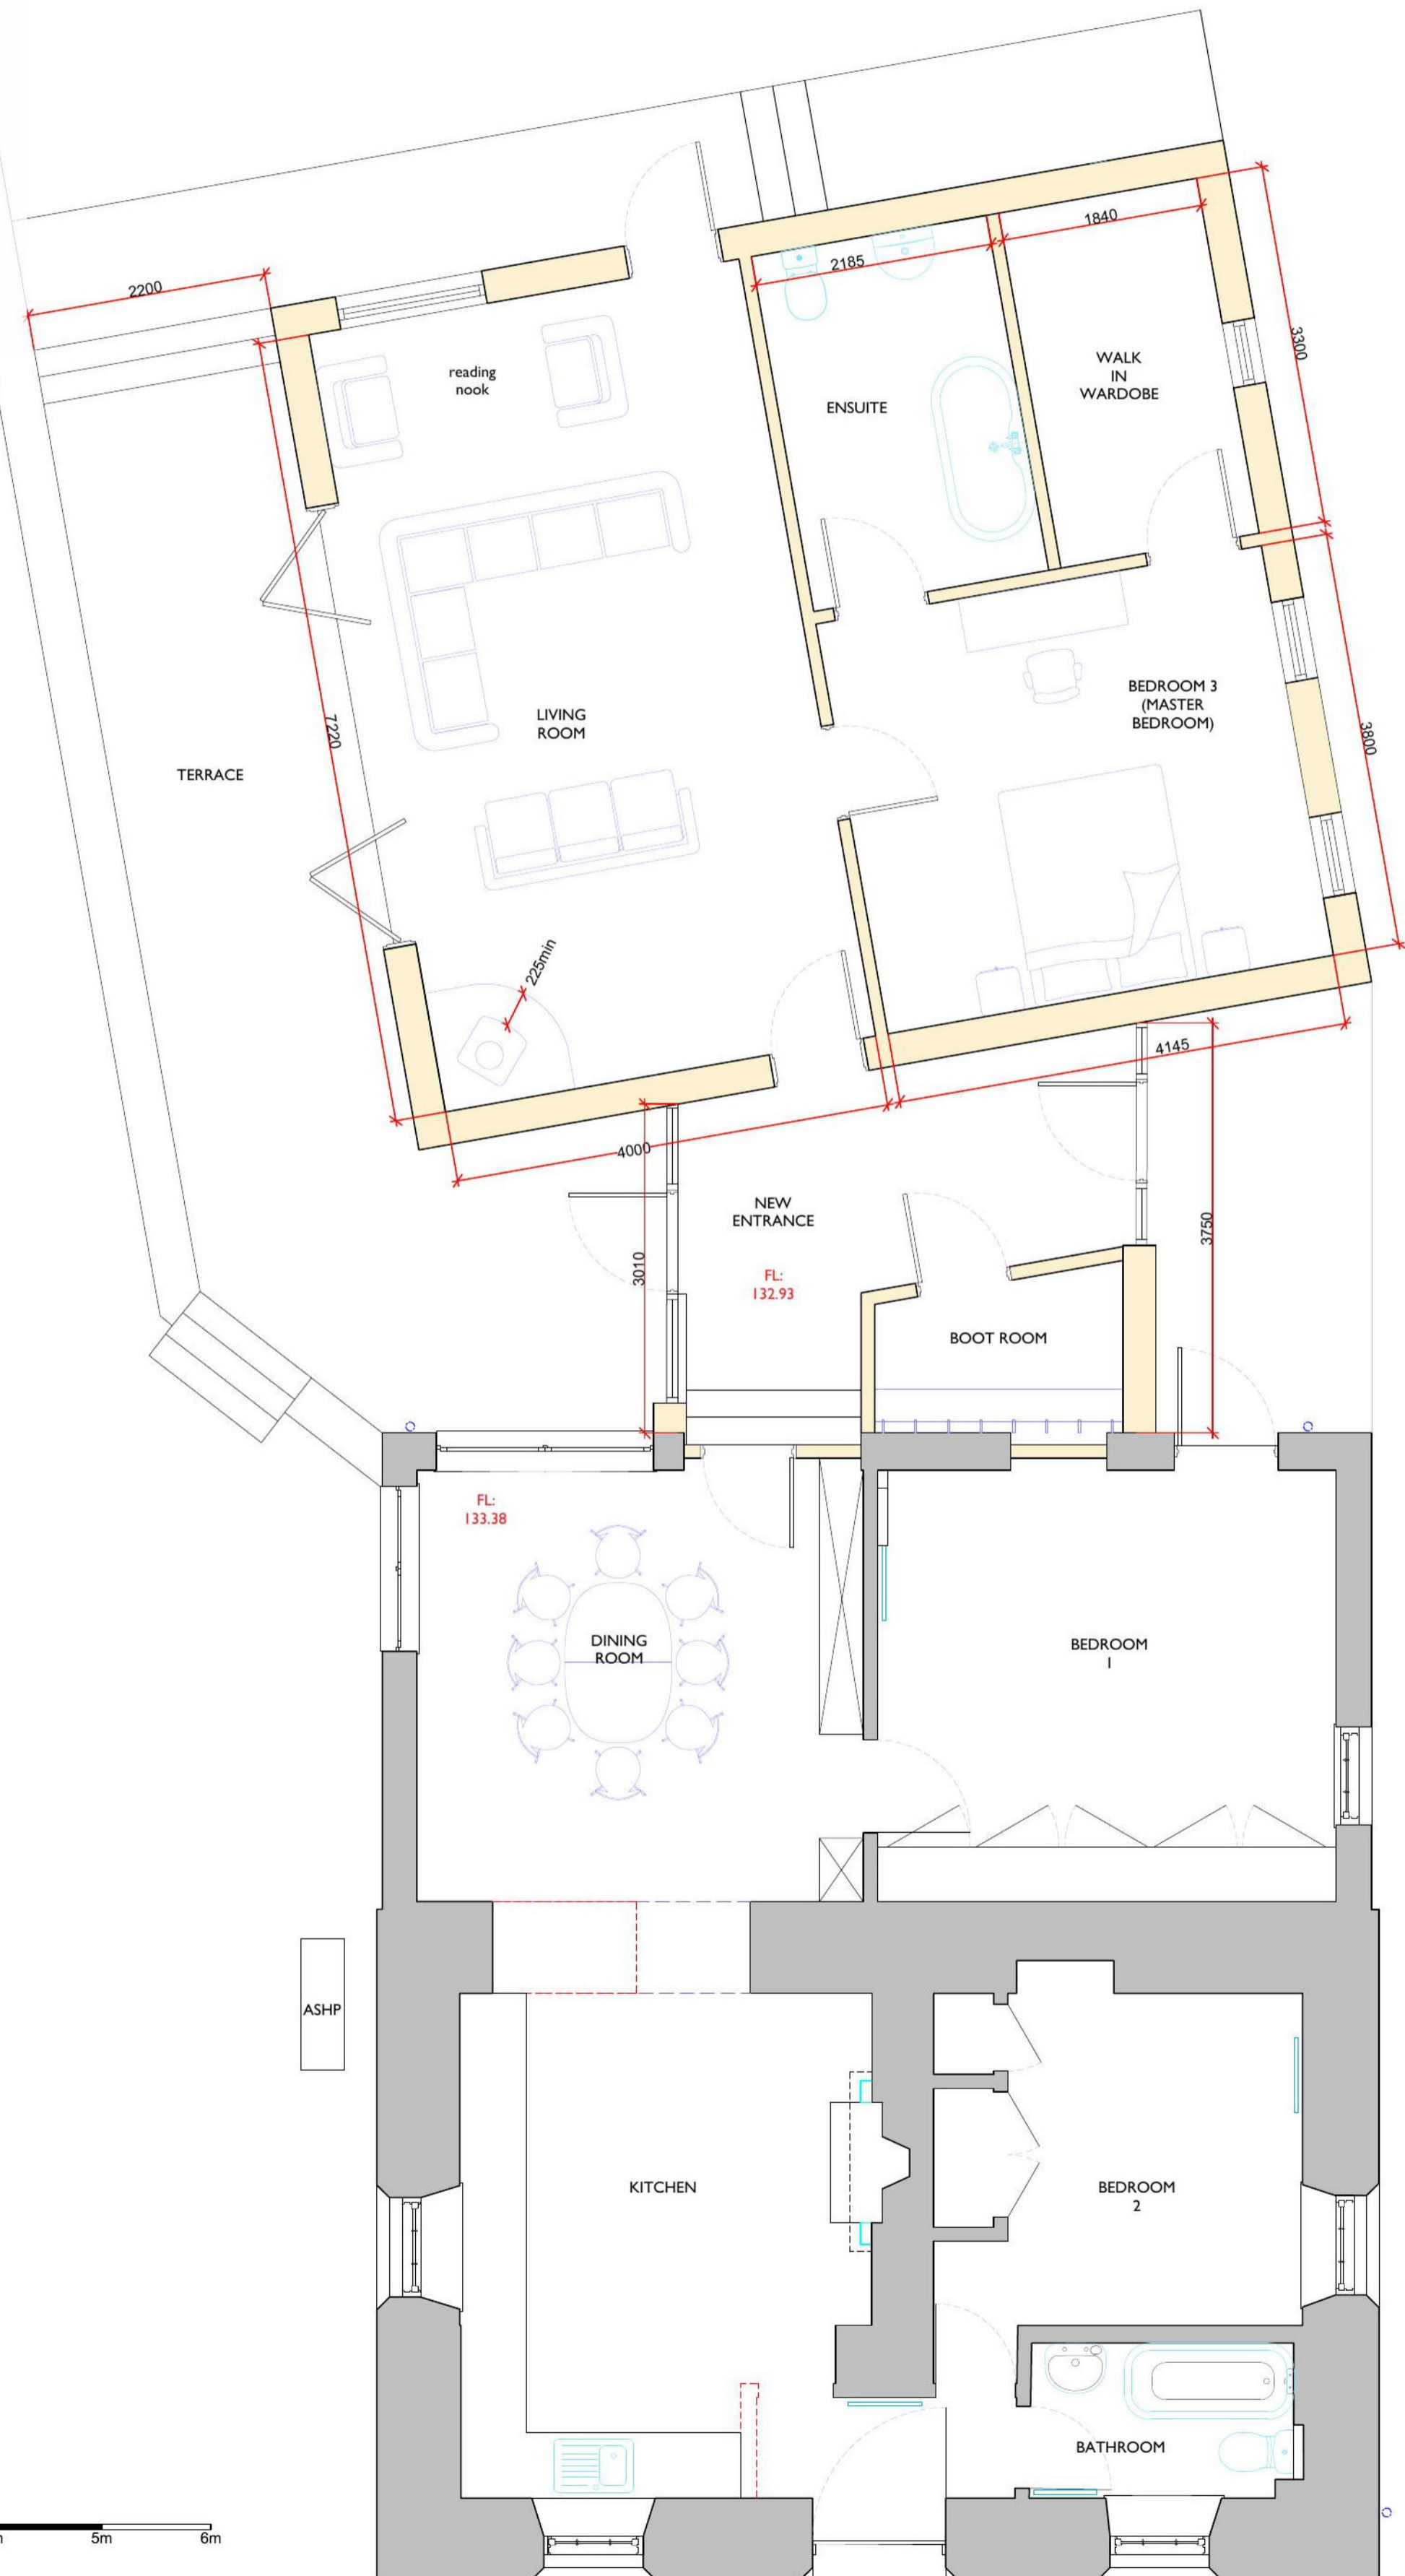

Ground Floor Plan
Scale: 1:50
0m 1m 2m 3m 4m 5m 6m

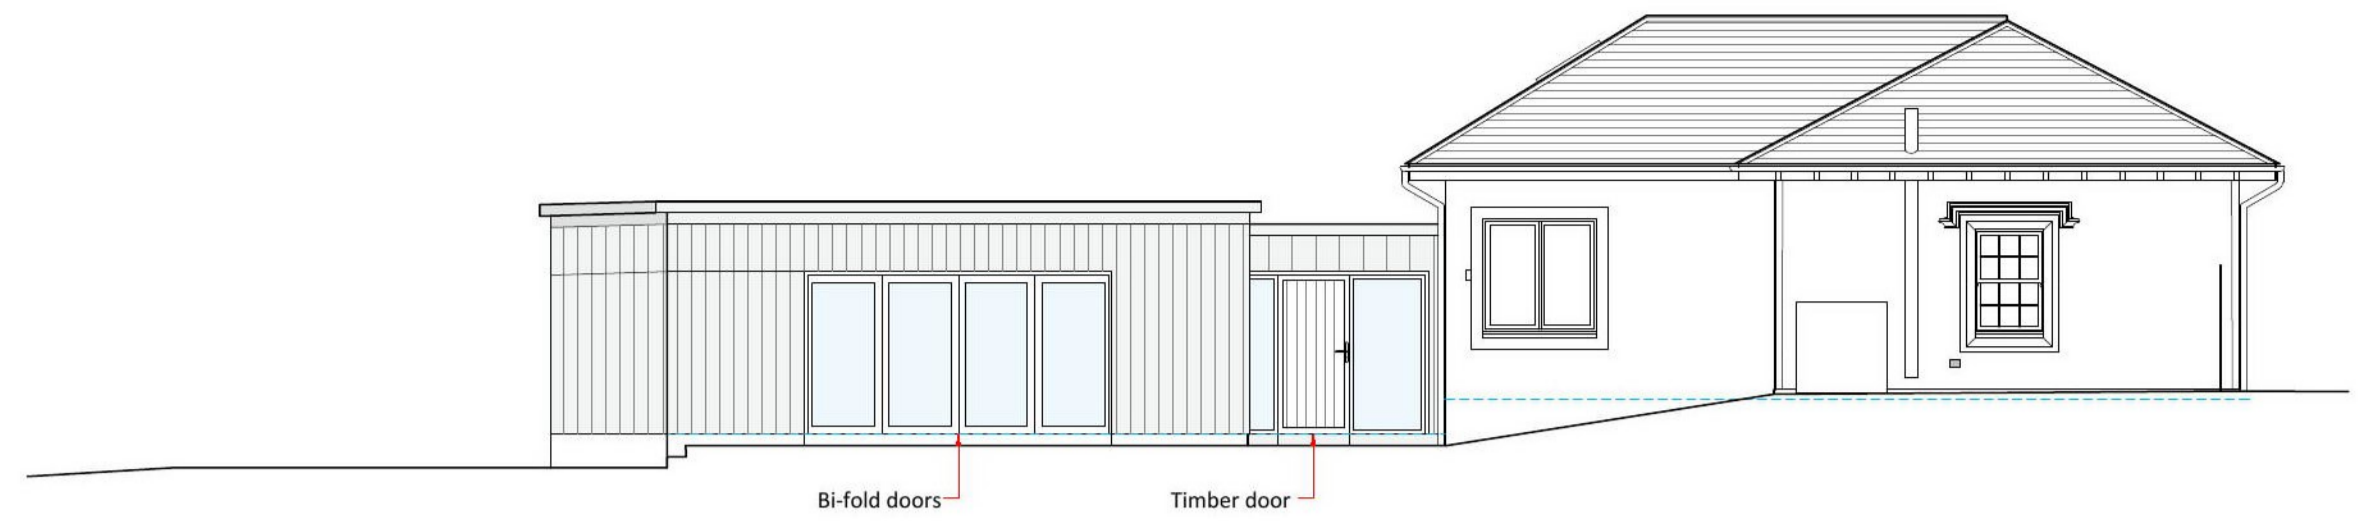


South West Elevation
Scale: 1:100
0m 2m 4m 6m 8m 10m 12m

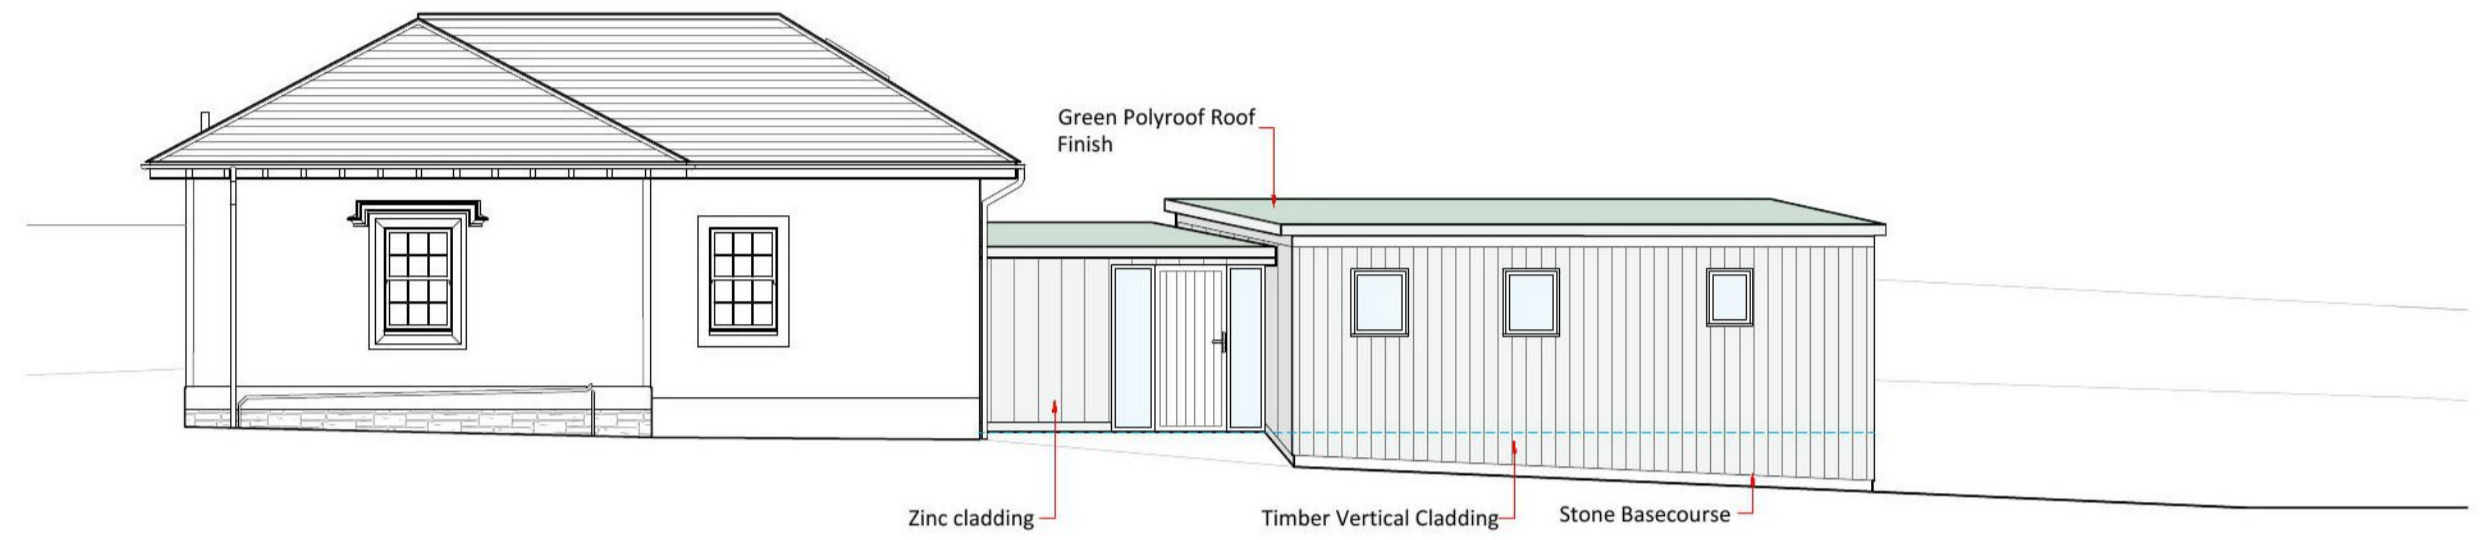

North East Elevation
Scale: 1:100
0m 2m 4m 6m 8m 10m 12m



North West Elevation
Scale: 1:100
0m 2m 4m 6m 8m 10m 12m

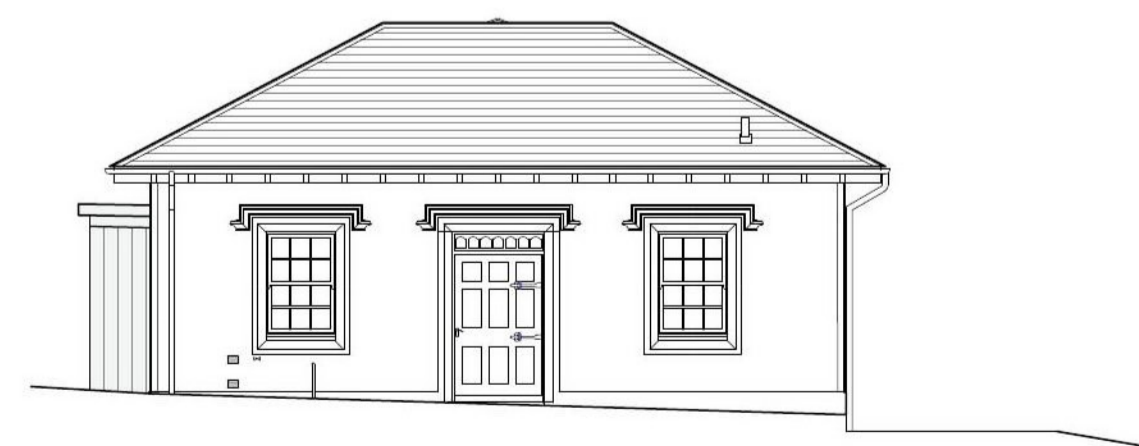

South East Elevation
Scale: 1:100
0m 2m 4m 6m 8m 10m 12m

RICHARD AMOS
ARCHITECTURE & SURVEYING

Duns Office (Registered Office): 2 Golden Square, Duns, Berwickshire, TD11 3AW
Eyemouth Office: Eyemouth Golf Club, Eyemouth, TD14 5SF

Tel: (01361) 882 599
E-mail: enquiries@richardamos.co.uk
Website: www.richardamos.co.uk

Registered in Scotland, Company No. 240332 V.A.T Reg. No. 502
ct666 71

G Wilson & W Hannah

PROJECT:
Proposed Extension & Alterations to Dove Cottage, Gate Lodge, Press Castle, Coldingham.

TITLE:
Proposed Floor Plan and Elevations

DRAWING NO: 22/B943/PL03	DRAWN BY: JF	A1
DATE: 21/09/2022	SCALE: 1:50 / 1:100 REV: A	

This drawing is for Planning Purposes Only

DO NOT SCALE FROM THIS DRAWING.
These drawings are subject to copyright laws: © Richard Amos Ltd