



22/01666/PPP  
23/12/2022

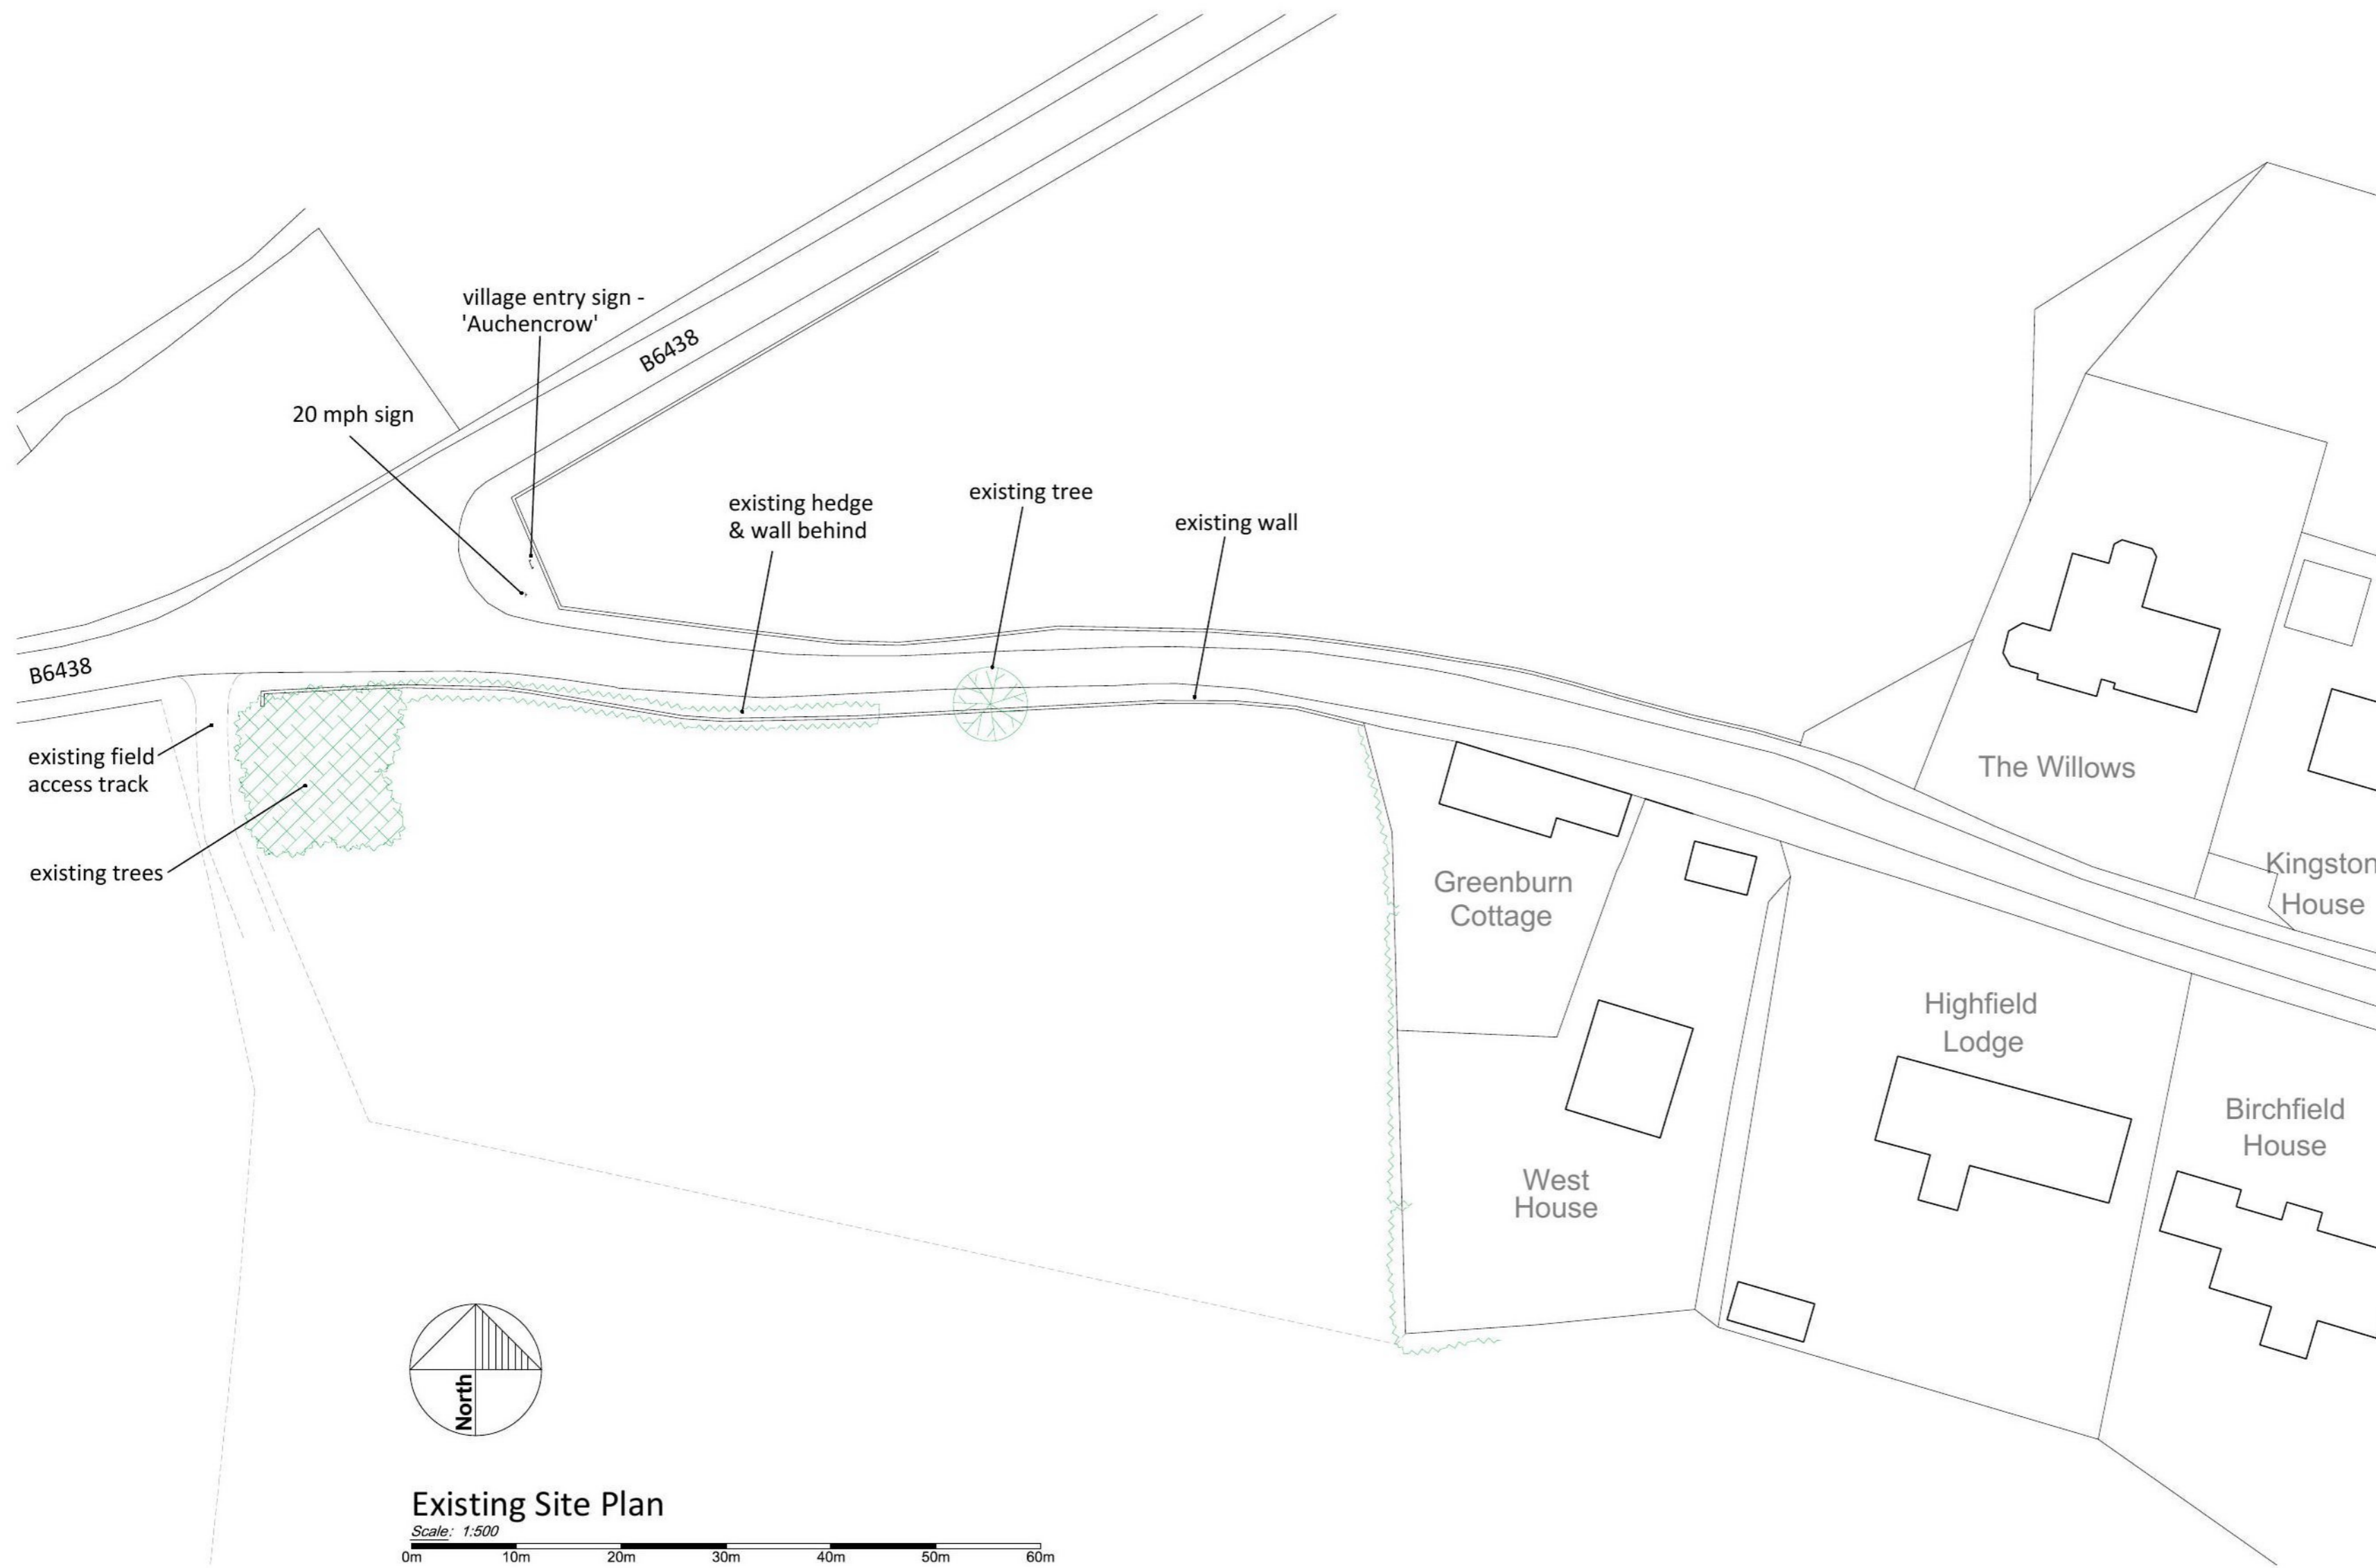

**Scottish Borders Council  
Town And Country  
Planning (Scotland) Act  
1997**

**REFUSED**

**subject to the  
requirements of the  
associated Decision  
Notice**

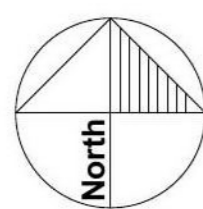

Existing Site Plan

Scale: 1:500  
0m 10m 20m 30m 40m 50m 60m

**RICHARD AMOS**  
ARCHITECTURE & SURVEYING

Duns Office (Registered Office): 2 Golden Square, Duns, Berwickshire, TD11 3AW  
Eyemouth Office: Eyemouth Golf Club, Eyemouth, TD14 5SF

Tel: (01361) 882 599  
E-mail: enquiries@richardamosltd.co.uk  
Website: www.richardamosltd.co.uk

Registered in Scotland, Company No. 240332 V.A.T Reg. No. 502 4656 71

CLIENT:  
**W. A. Mole & Son**

PROJECT:  
**Proposed PPP Application  
for Four Dwelling Houses at  
Auchencrow, Reston**

TITLE:  
**Existing Site Plan**

DRAWING NO: <b>22/B961/EX01</b>	DRAWN BY: DM	<b>A2</b>
DATE: Oct 22	SCALE: 1:500	
	REV: -	

This drawing is for Planning Purposes Only

DO NOT SCALE FROM THIS DRAWING.  
These drawings are subject to copyright laws: © Richard Amos Ltd