



REFUSED

subject to the
requirements of the
associated Decision
Notice

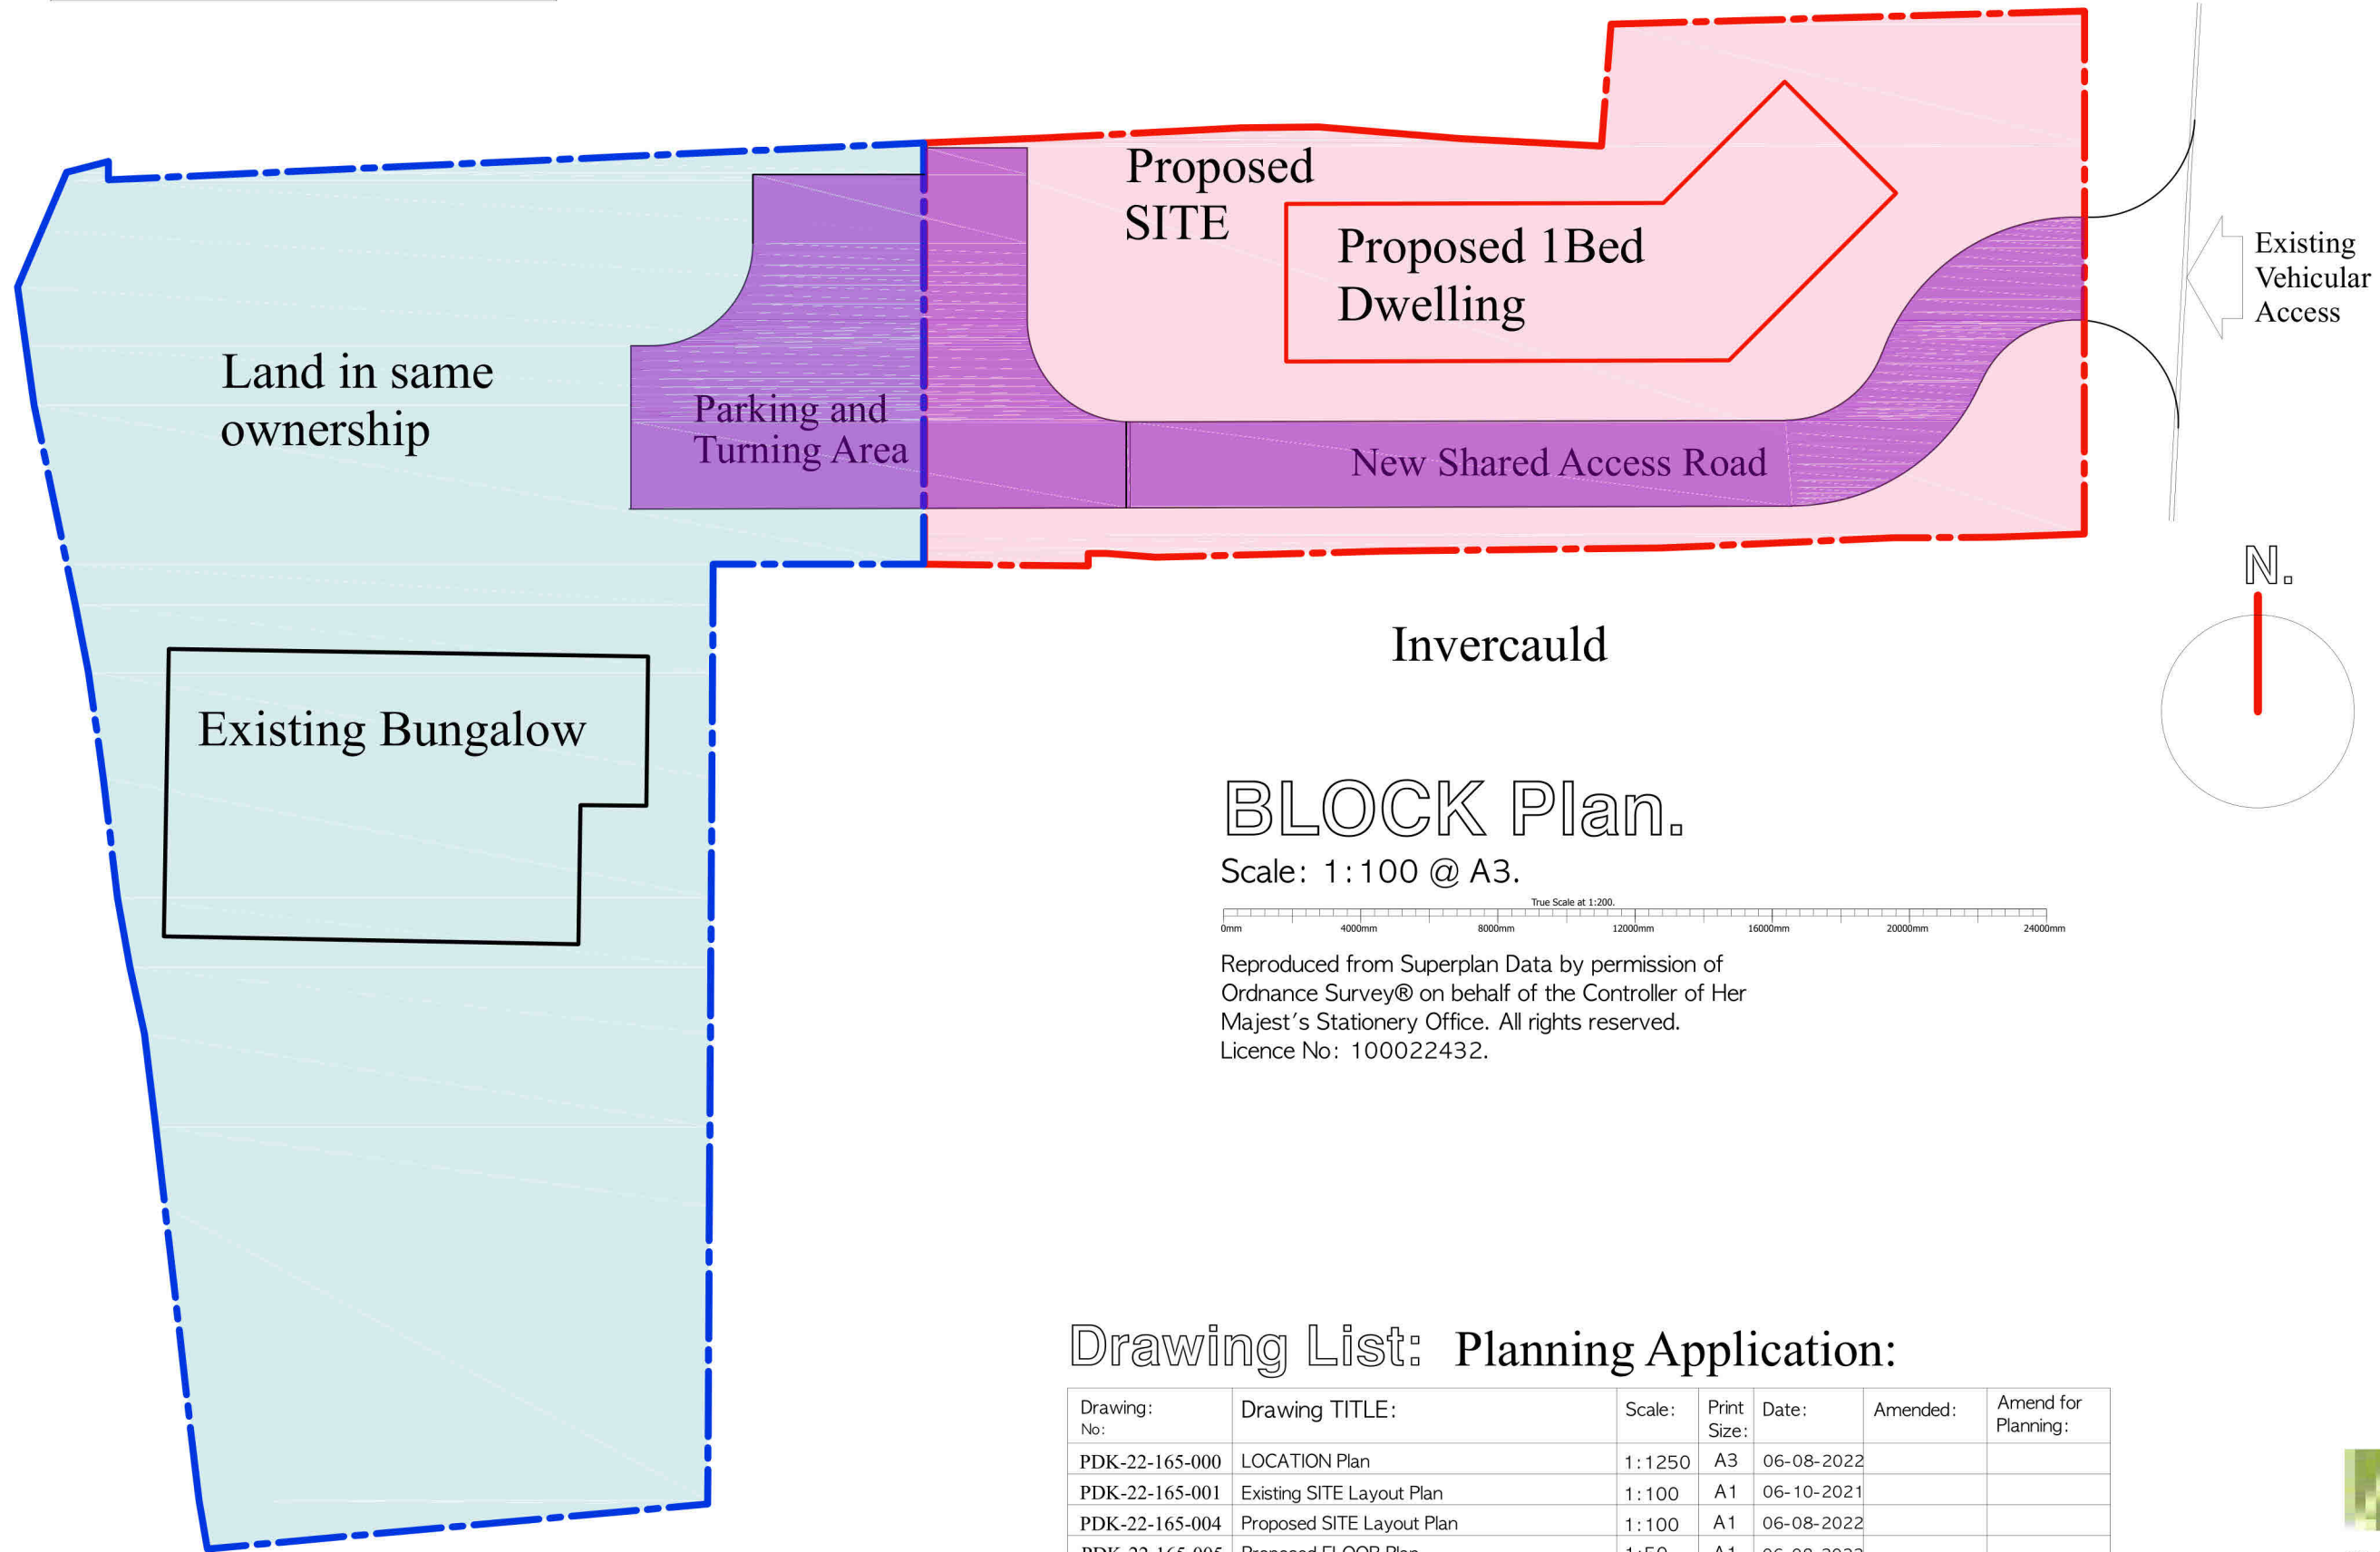

BLOCK Plan.

Scale: 1:100 @ A3.

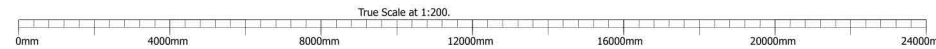

Reproduced from Superplan Data by permission of
Ordnance Survey® on behalf of the Controller of Her
Majest's Stationery Office. All rights reserved.
Licence No: 100022432.

Drawing List: Planning Application:

Drawing No:	Drawing TITLE:	Scale:	Print Size:	Date:	Amended:	Amend for Planning:
PDK-22-165-000	LOCATION Plan	1:1250	A3	06-08-2022		
PDK-22-165-001	Existing SITE Layout Plan	1:100	A1	06-10-2021		
PDK-22-165-004	Proposed SITE Layout Plan	1:100	A1	06-08-2022		
PDK-22-165-005	Proposed FLOOR Plan	1:50	A1	06-08-2022		
PDK-22-165-006	Proposed ELEVATIONS.	1:50	A1	06-08-2022		
PDK-22-165-007	Proposed SECTION 01-01 + ROOF Plan	1:50	A1	06-08-2022		
PDK-22-165-008	SITE - BLOCK Plan	1:200	A3	06-08-2022		

The above Numbered drawings are for PLANNING PERMISSION PURPOSES only
NOT to be used as Construction Drawings.

CROSSHILL- CHIRNSIDE- Scottish Borders- TD11 3XW.



16, Riverside View,
KELSO,
Scottish Borders,
TD5 7UG.
T: 01573 226553
M: 07850 327677
E: info@patterson-architecture.co.uk
www.patterson-architecture.co.uk

Dwg No: PDK-22-165-008.