

23/01014/FUL
19/09/2023

Scottish Borders Council
Town And Country
Planning (Scotland) Act
1997

REFUSED

subject to the
requirements of the
associated Decision
Notice



location plan

scale 1:1250



rev:	description:	date:

sda
STUART DAVIDSON
ARCHITECTURE

Design Studio
32 High Street
Selkirk
TD7 4DD
01750 21792
info@stuartdavidsonarchitecture.co.uk
www.stuartdavidsonarchitecture.co.uk
© copyright stuart davidson architecture

client: Mr K Robertson
project: Proposed New Dwelling on garden ground at Glenbield, Redpath
title: Location Plan

status:	planning	scale @ A3:	as shown
date:	june 2023	drawn:	fc
number:	P818-PL-LOC2	rev:	-

location plan


not to scale

red dot denotes location of site referred to in application in relation to closest A + B roads


Scottish Borders Council
Town And Country
Planning (Scotland) Act
1997

REFUSED


subject to the
requirements of the
associated Decision
Notice

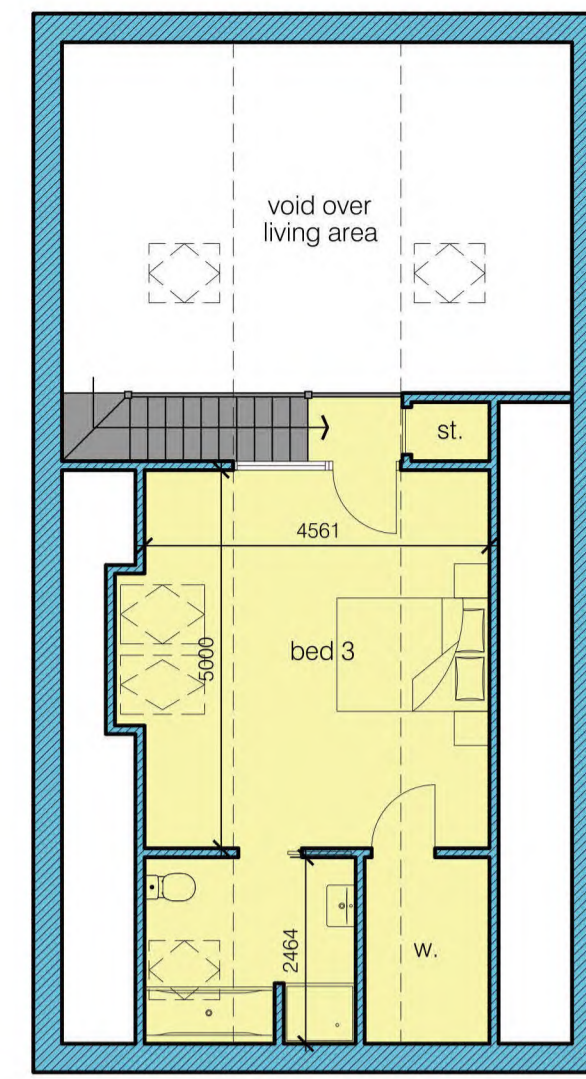



proposed first floor plan

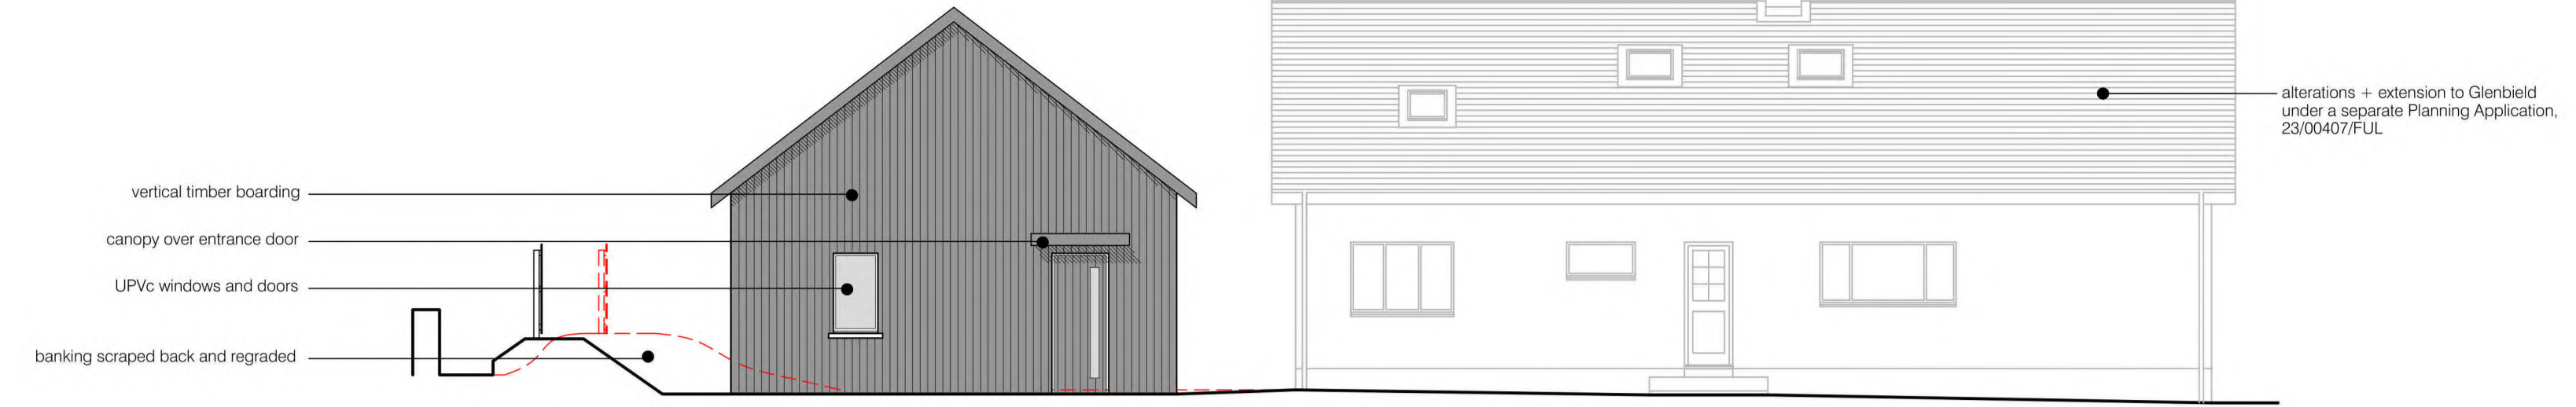


proposed front elevation

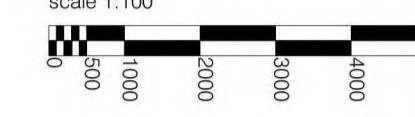



proposed rear elevation

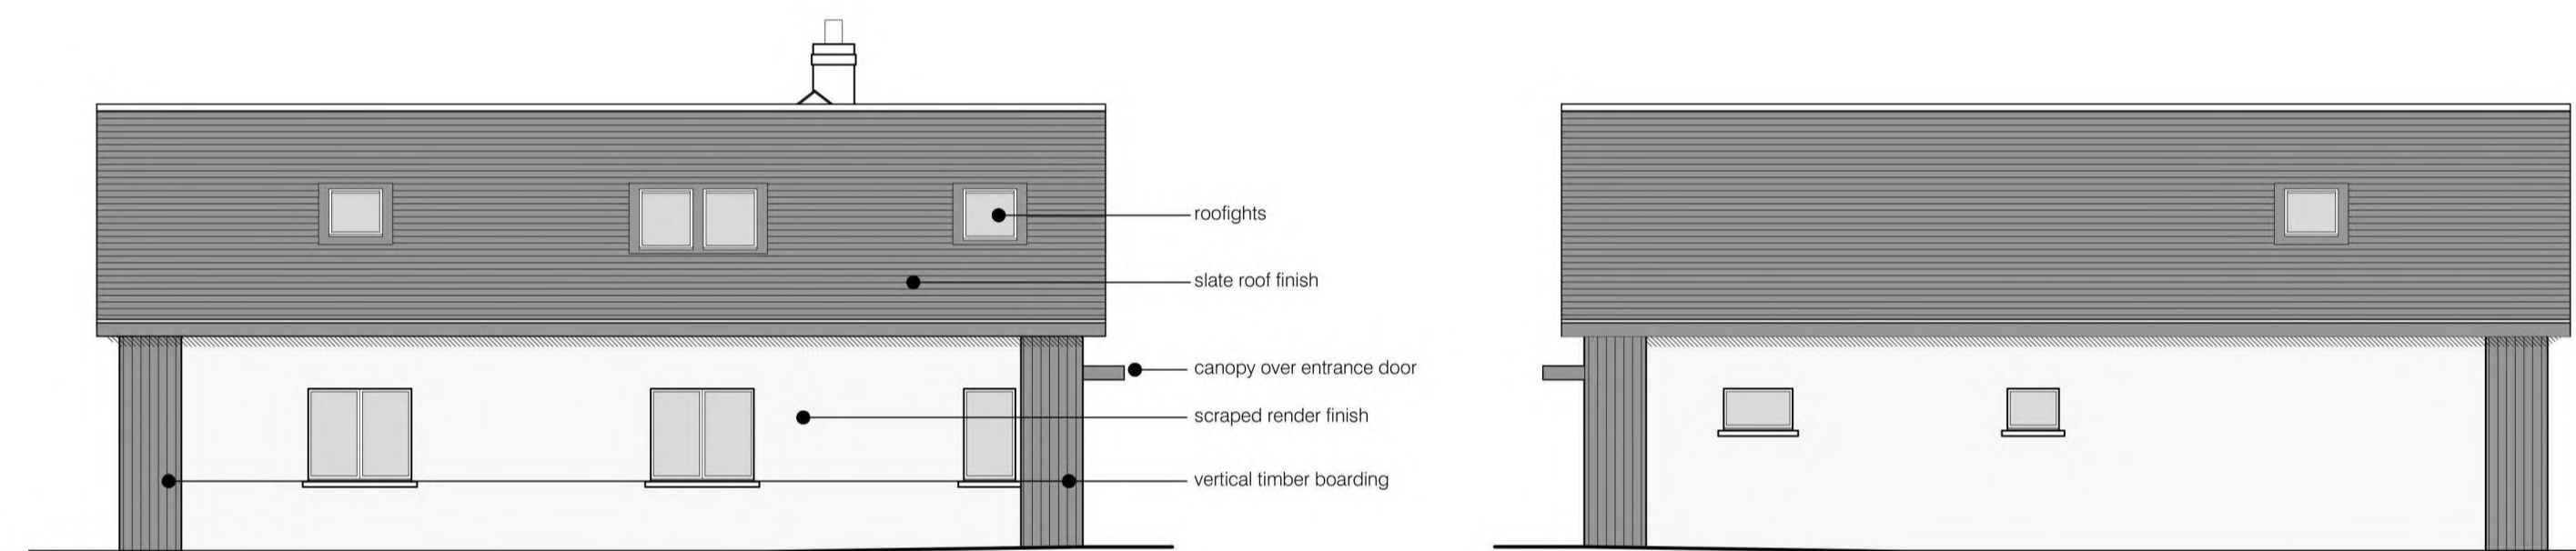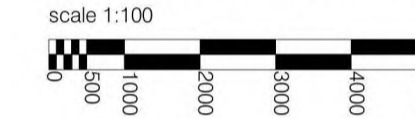



proposed side elevation

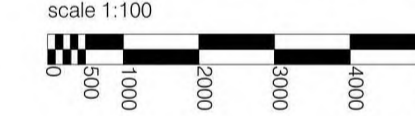


proposed side elevation

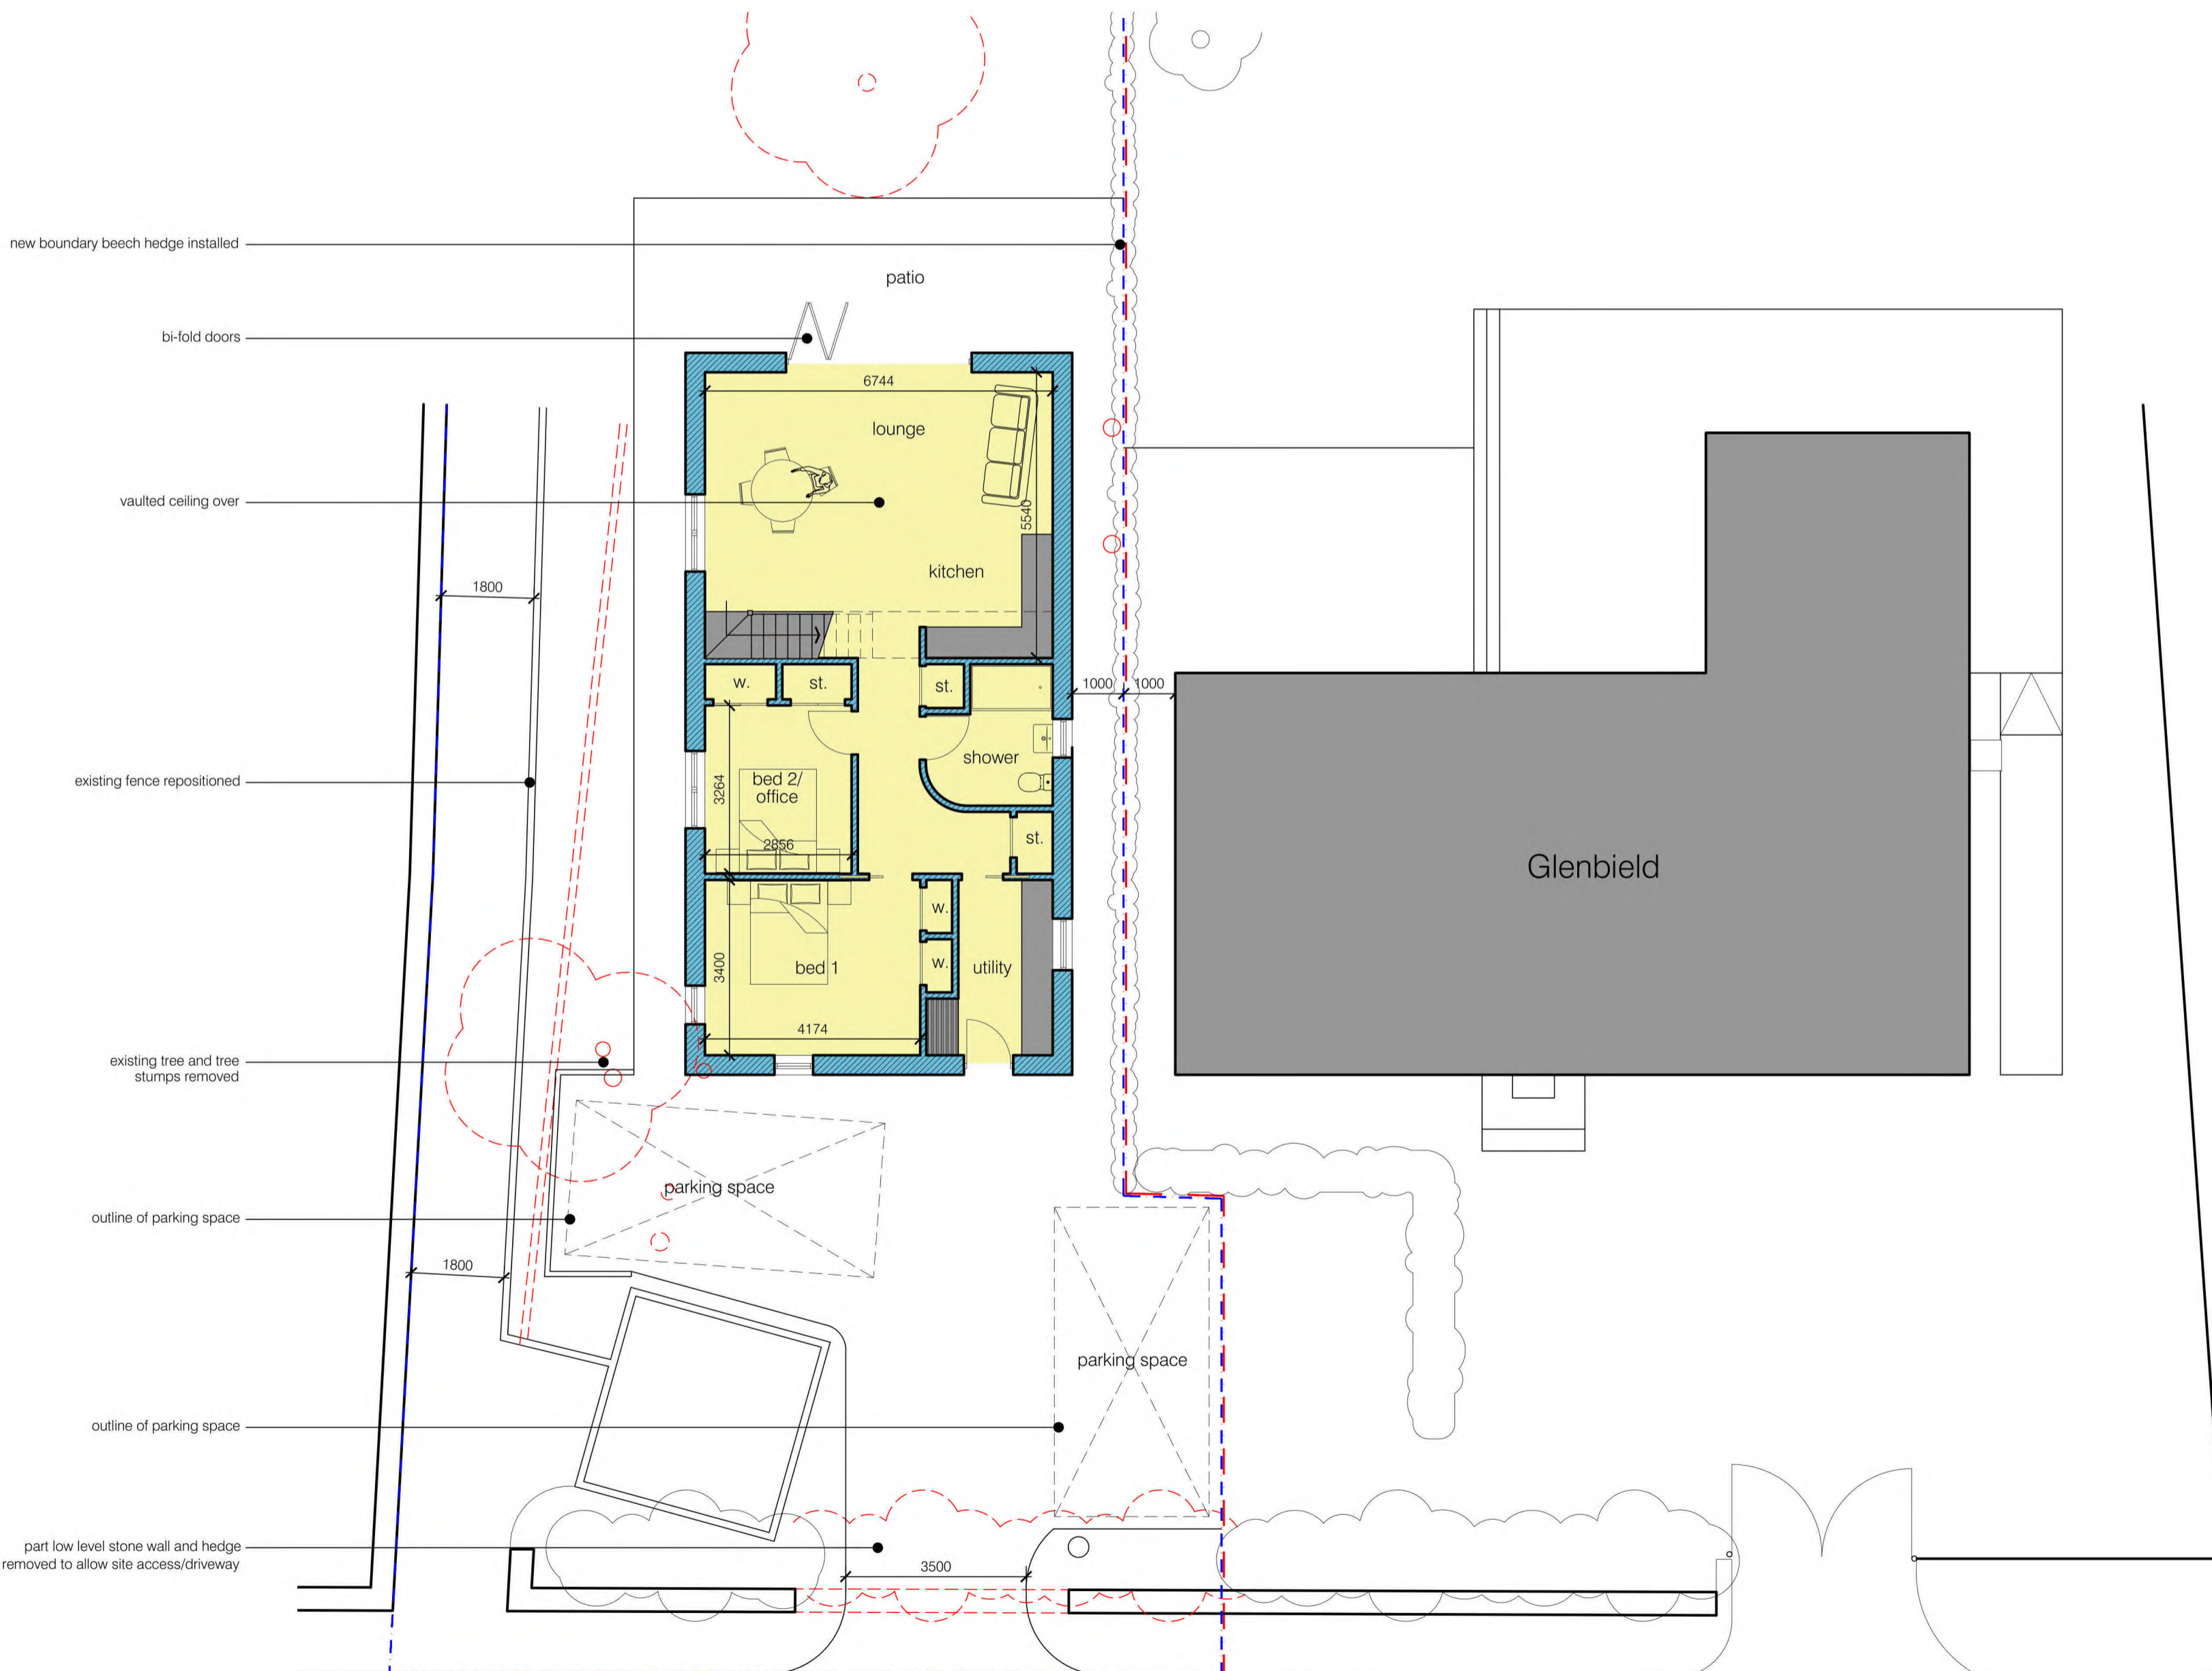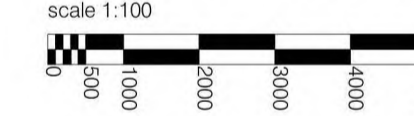

proposed ground floor plan

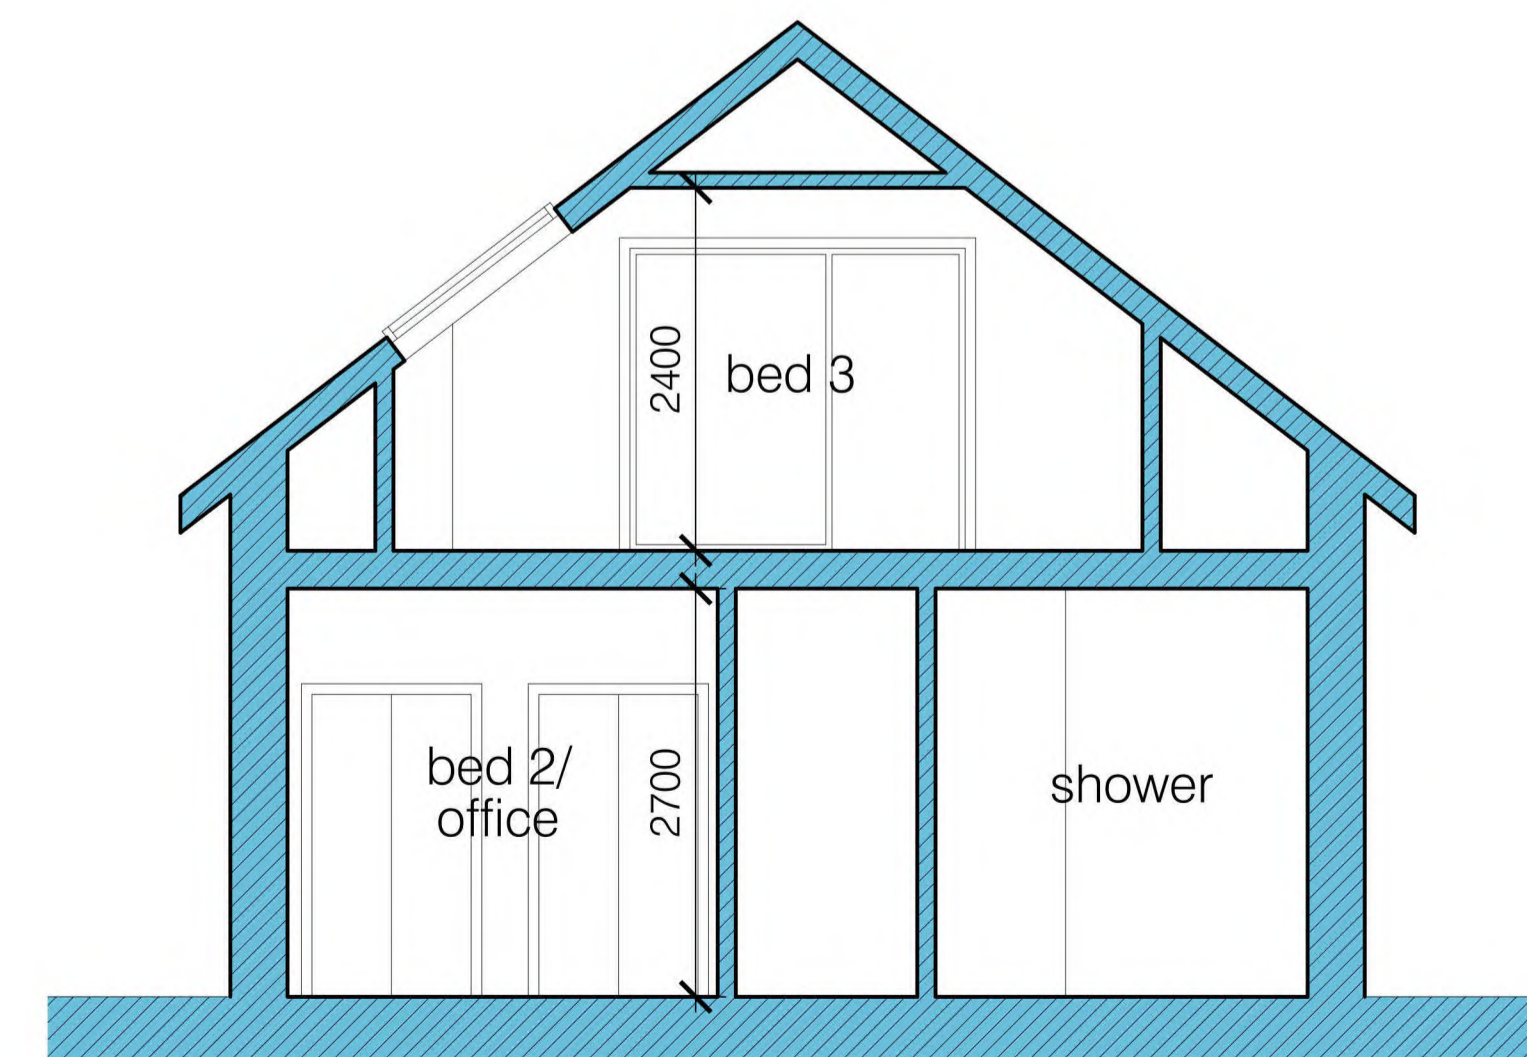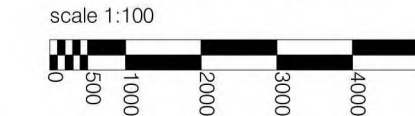

proposed cross section

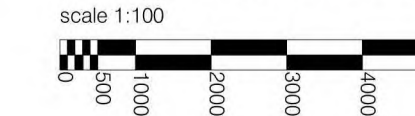

rev.	description	date
A	client changes	28.06.2023
B	client changes	04.07.2023

sda
STUART DAVIDSON
ARCHITECTURE

Design Studio
32 High Street
Selkirk
TD17 4SD
01750 21792
info@stuartdavidsonarchitecture.co.uk
www.stuartdavidsonarchitecture.co.uk
© copyright stuart davidson architecture

client: Mr K Robertson

project: Proposed New Dwelling on garden
ground Glenfield,
Redpath

title: Proposed Floor Plans + Elevations

status:	scale:	drawn:	checked:
planning	as shown	FS	FS
date:	date:	date:	date:
june 2023			