



**Scottish Borders Council  
Town And Country  
Planning (Scotland) Act  
1997**

**REFUSED**


**subject to the  
requirements of the  
associated Decision  
Notice**

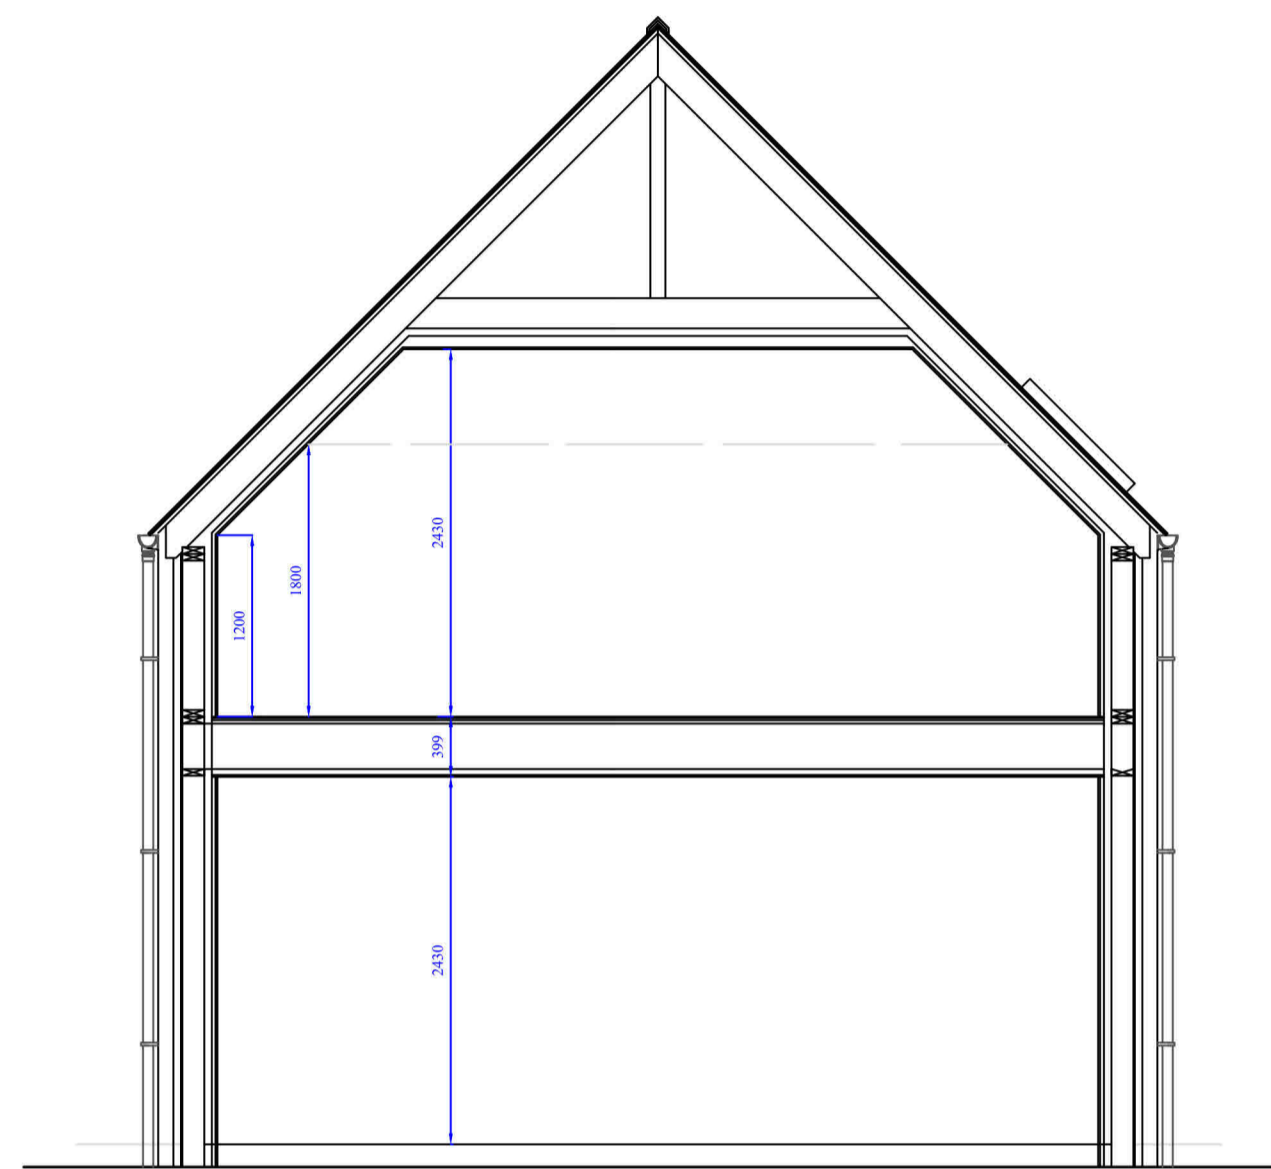


Section Through New Structure

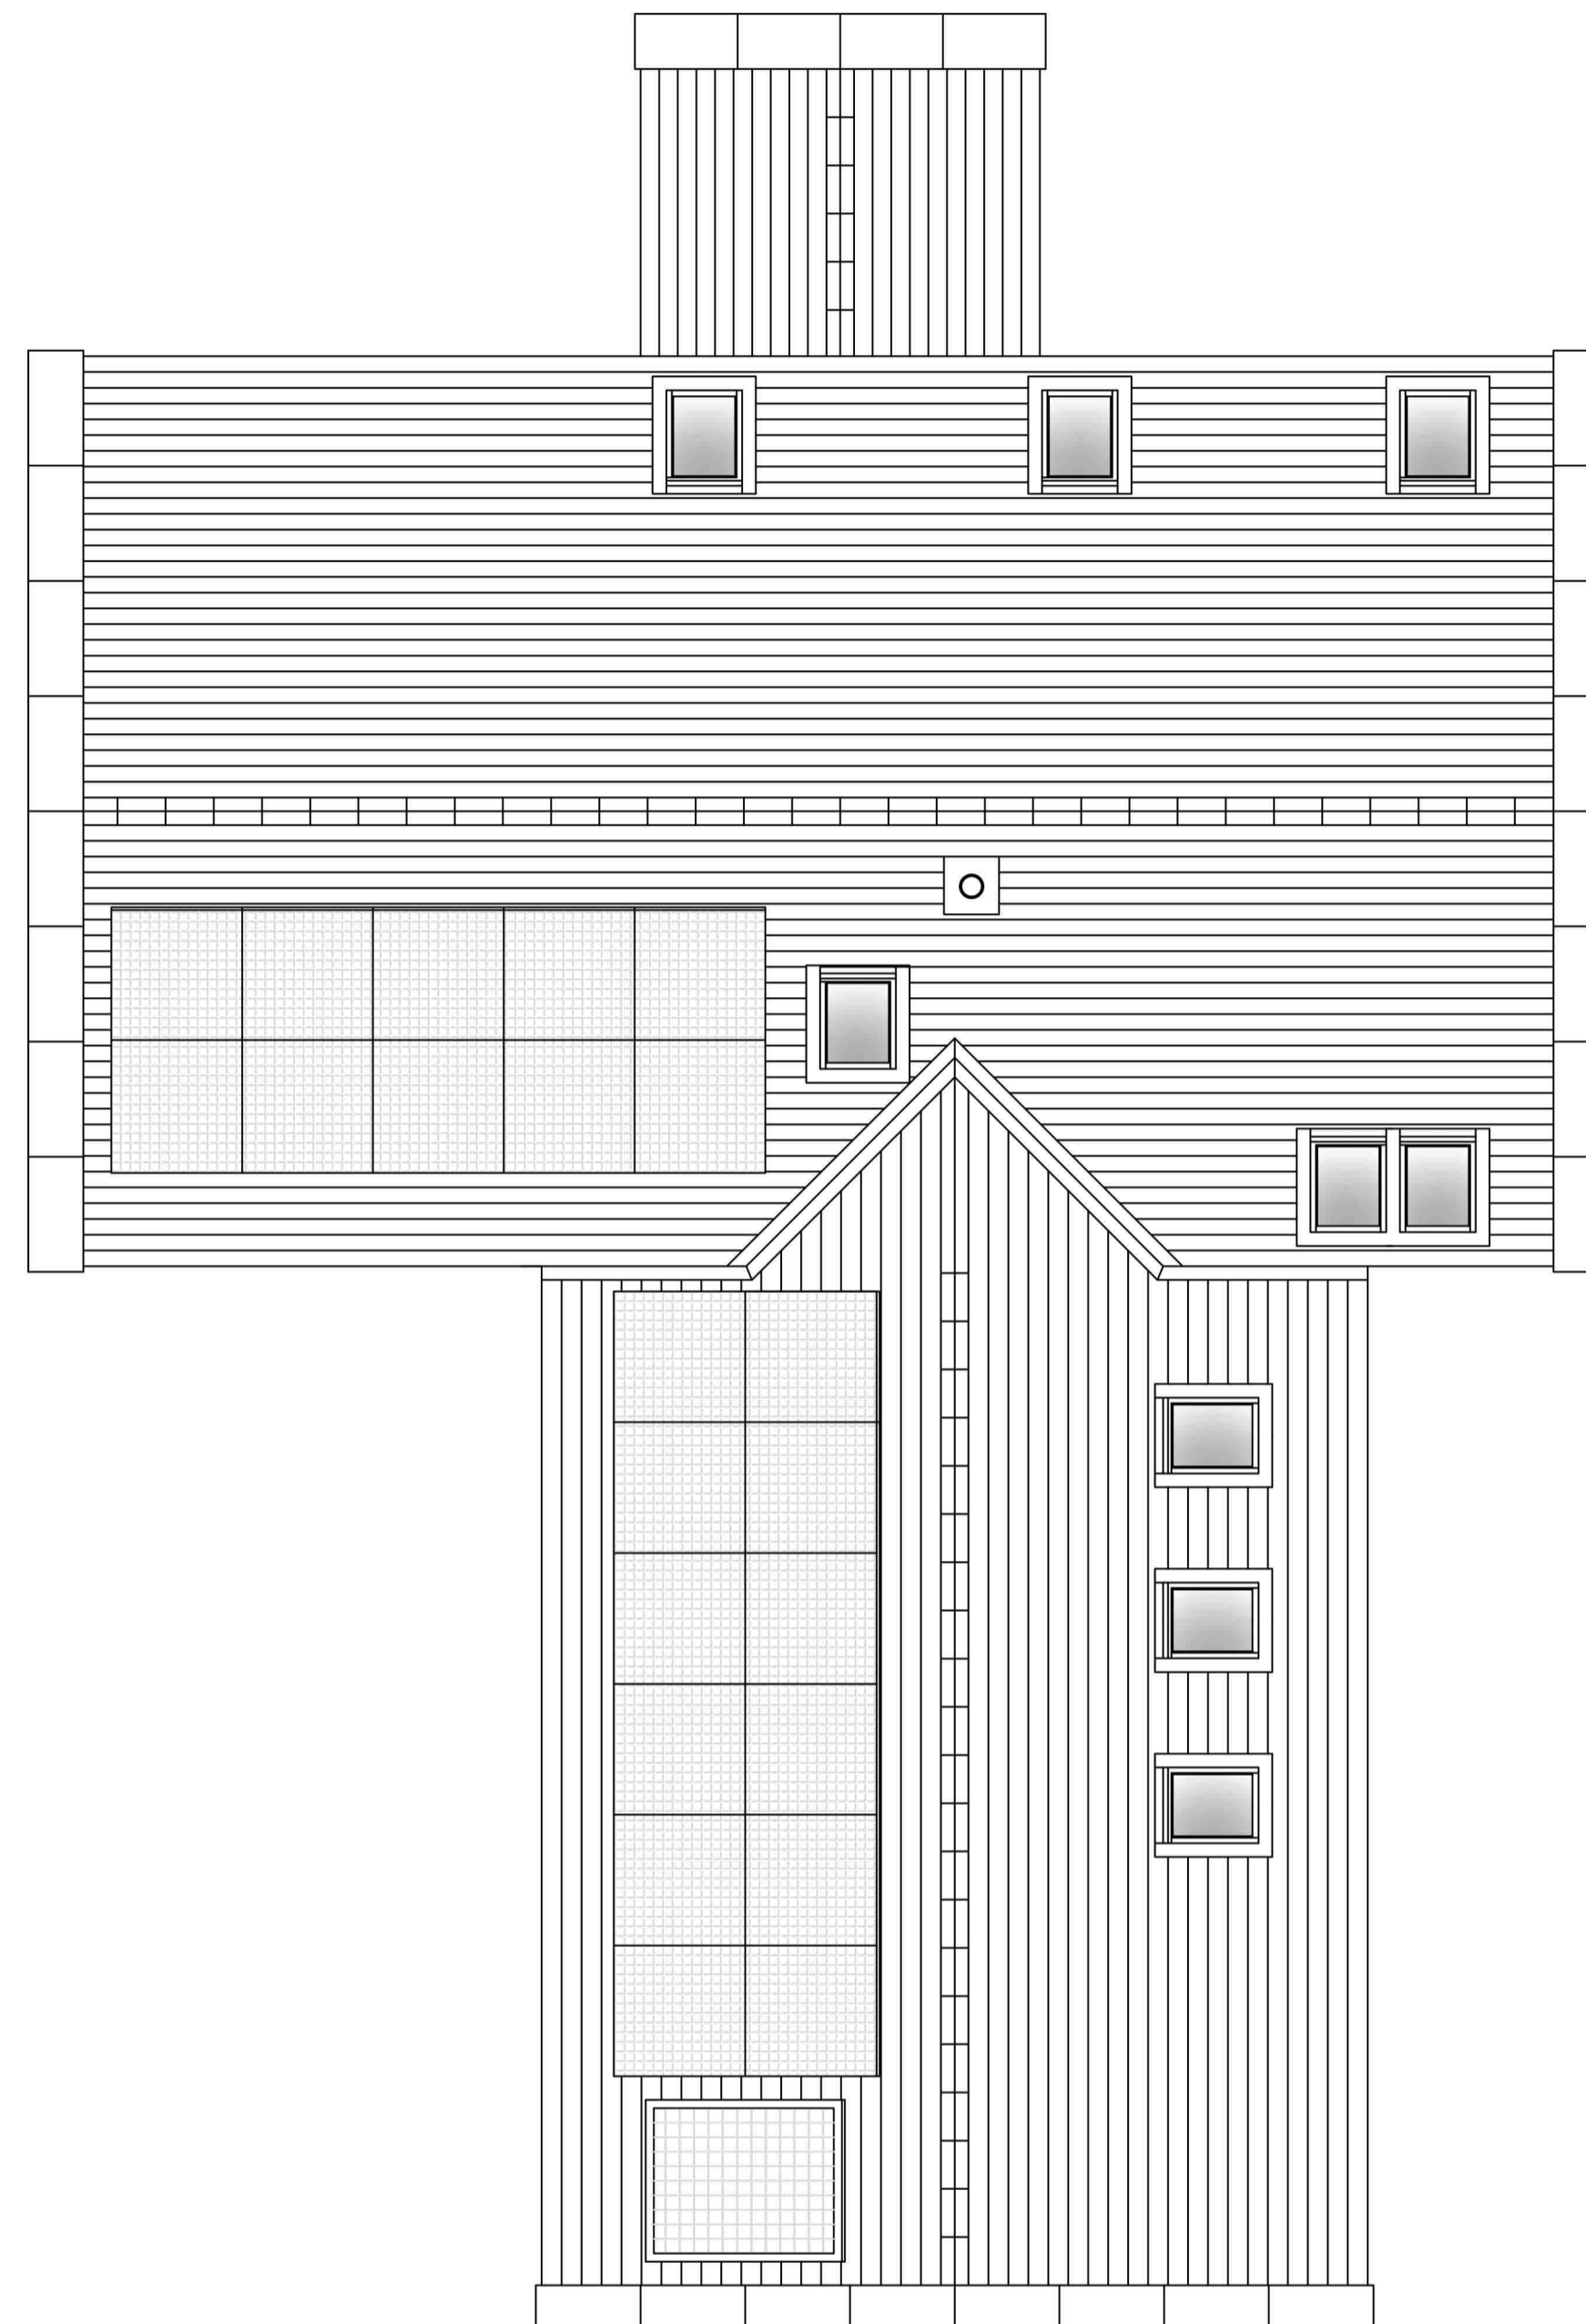


Roof Layout Plan As Proposed

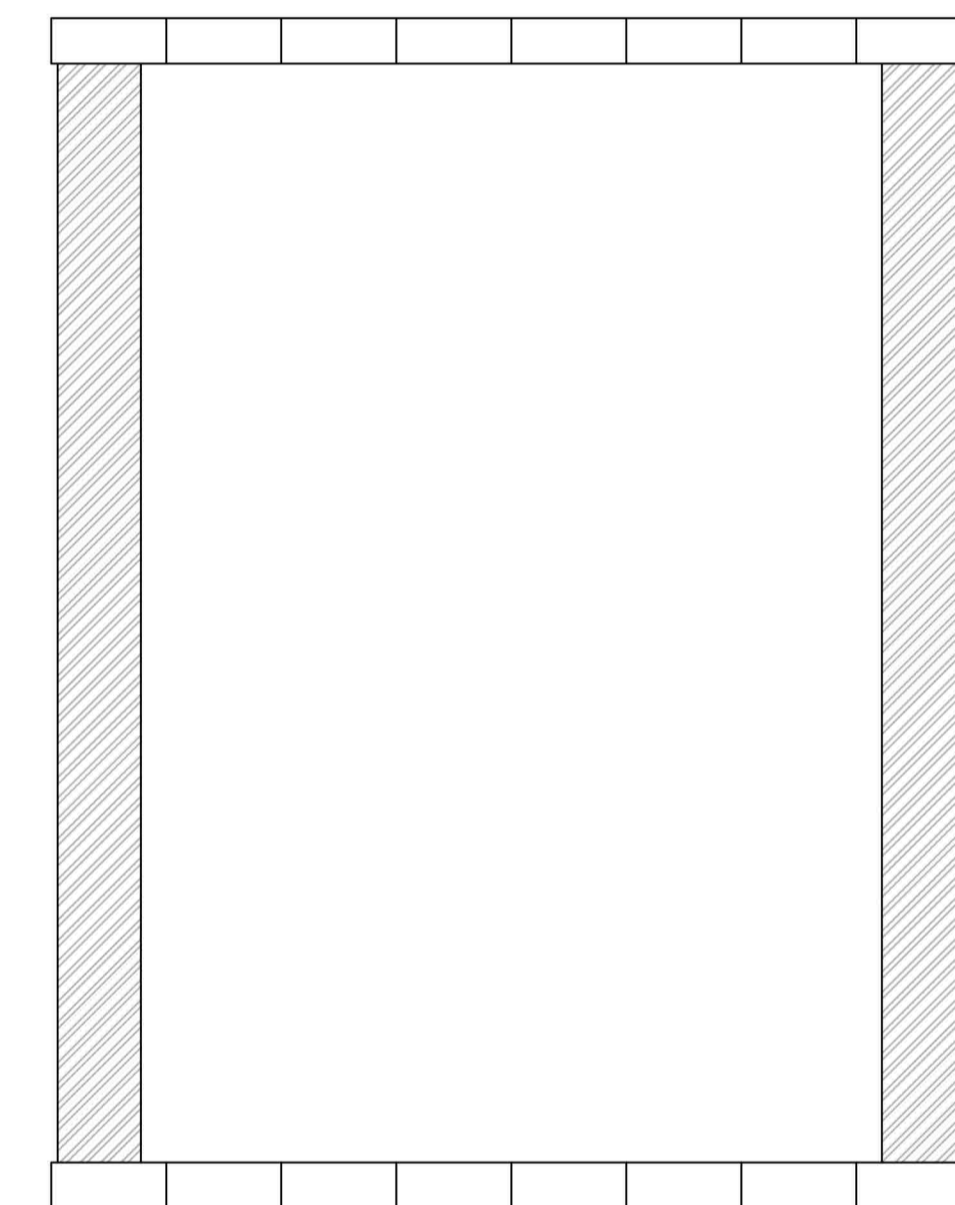


Roof Plan As Existing

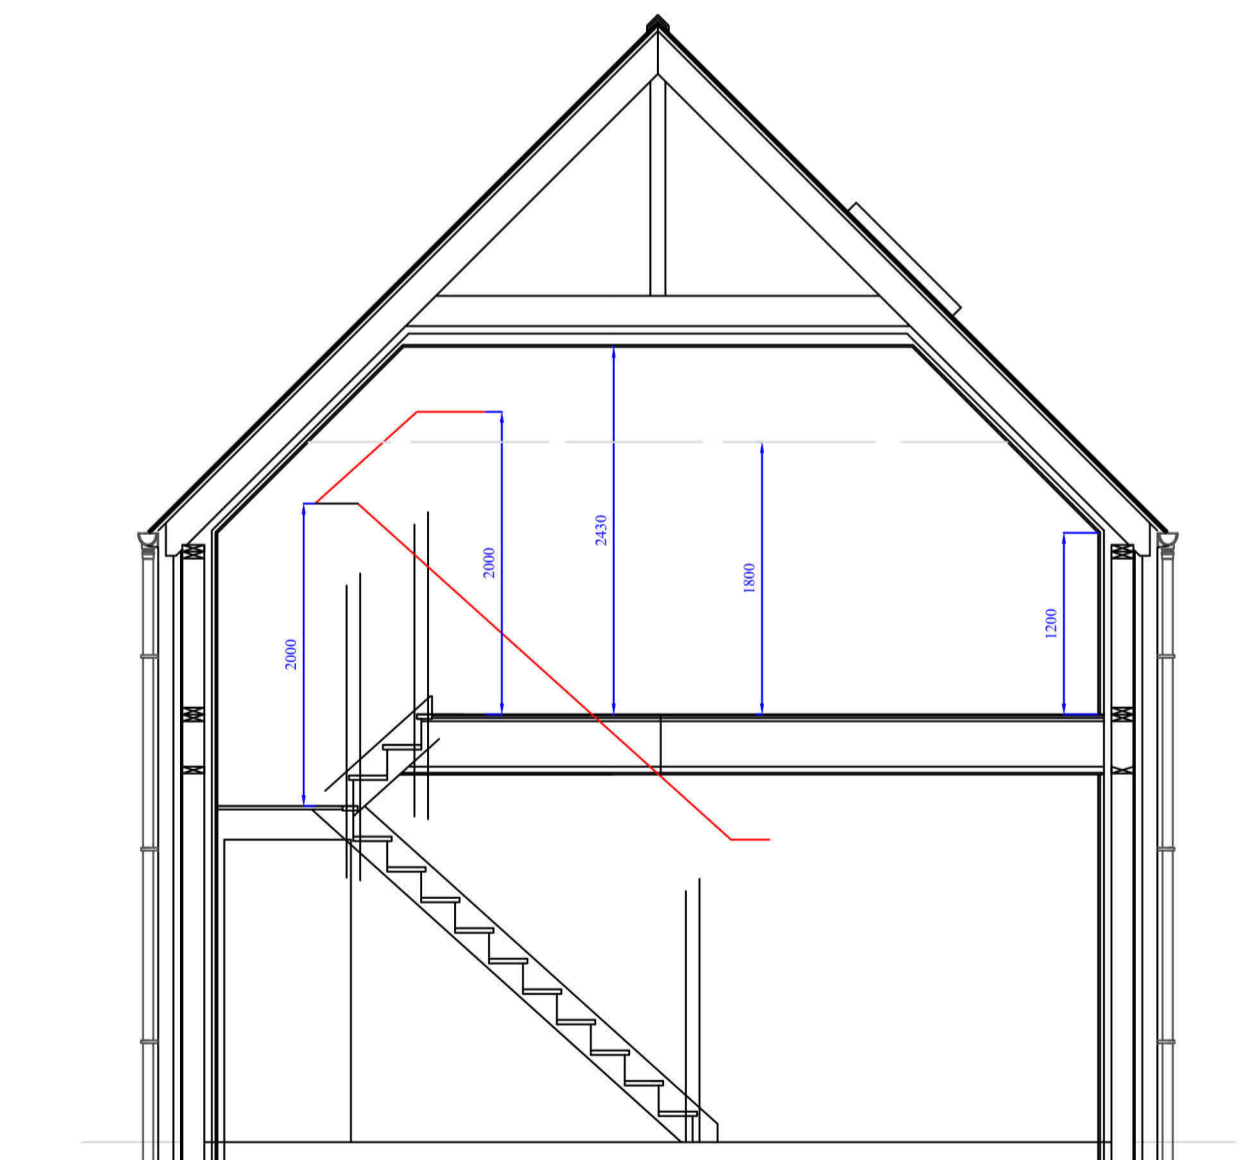

Section Through Stairflight

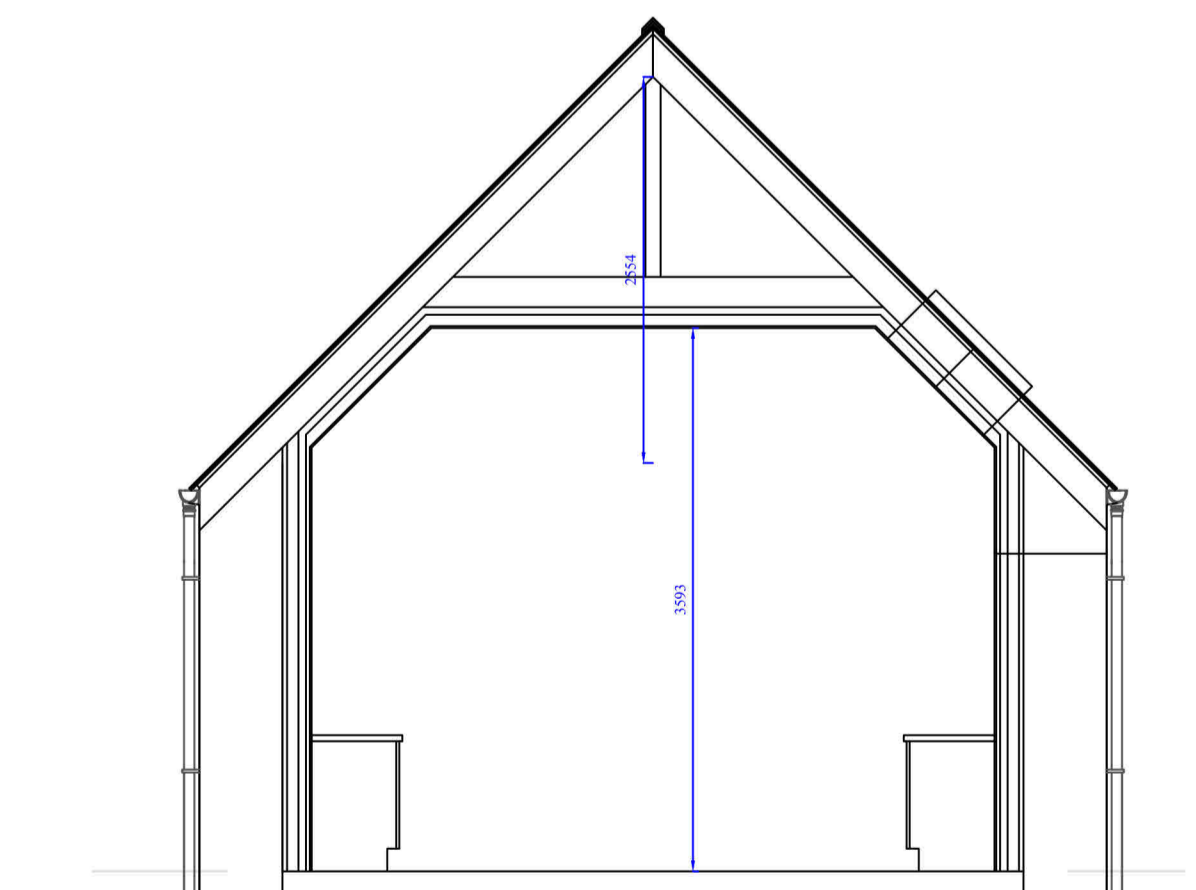

Section Through Existing Structure

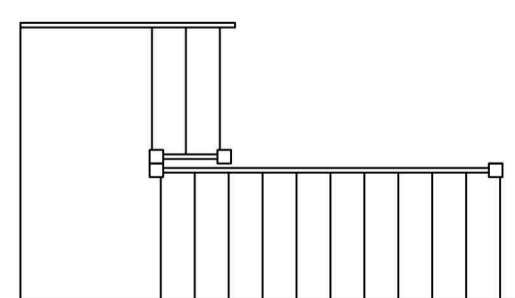

©YEOMAN ARCHITECTURE LIMITED  
Copyright of this plan is retained by  
YEOMAN ARCHITECTURE LIMITED  
No part should be copied or reproduced without  
the express permission of the copyright holder.

ALL DIMENSIONS MUST BE CHECKED ON-SITE  
AND NOT SCALED FROM THIS DRAWING.  
ANY DISCREPANCIES MUST BE REPORTED TO YEOMAN LIMITED  
Whilst every effort has been made to ensure the accuracy of this plan and  
specification, Contractors should make their own full assessment  
of the site conditions therein, always prior to commencement of works on-site.

No.	Revision / Amendment List	Date

YEOMAN ARCHITECTURE LIMITED  
is a Registered Professional Practice with the  
Chartered Institute of Architectural Technologists



**YEOMAN**  
Architecture

Suite 6  
5 Kings Mount  
Ramparts Business Park  
Berwick Upon Tweed  
Northumberland  
TD15 1TQ

Telephone: 01289 303960  
E-Mail: yeomandesign@aol.com

Yeoman Architecture Limited  
Registered in England & Wales Company Number: 14952498

Client: Mr & Mrs G Forsyth

Project Address: Blue House  
Reston  
Eyemouth  
Scottish Borders  
TD14 5LN



Project: Proposed Conversion & Extension  
of Existing Agricultural Store  
to Sustainable, Off-Grid Dwelling House

Sheet Title: Existing and Proposed  
Roof Layout and Sectional Plan

Scale: 1.50 @ A1 Size

Date: 14th February 2023

Designed by: James Cromarty  
Direct Mobile No: 0772 969 0520

Drawing No: A107

Plan Ref: GF/1512/22