

23/00262/FUL
21.08.2023

**Scottish Borders Council
Town And Country
Planning (Scotland) Act
1997**

REFUSED

**subject to the
requirements of the
associated Decision
Notice**


Drainage Outlets to
Field Tiles

Sewage Treatment
Plant

Gravel
Driveway

Borehole for
Ground Source
Heating

Borehole for
Water Supply

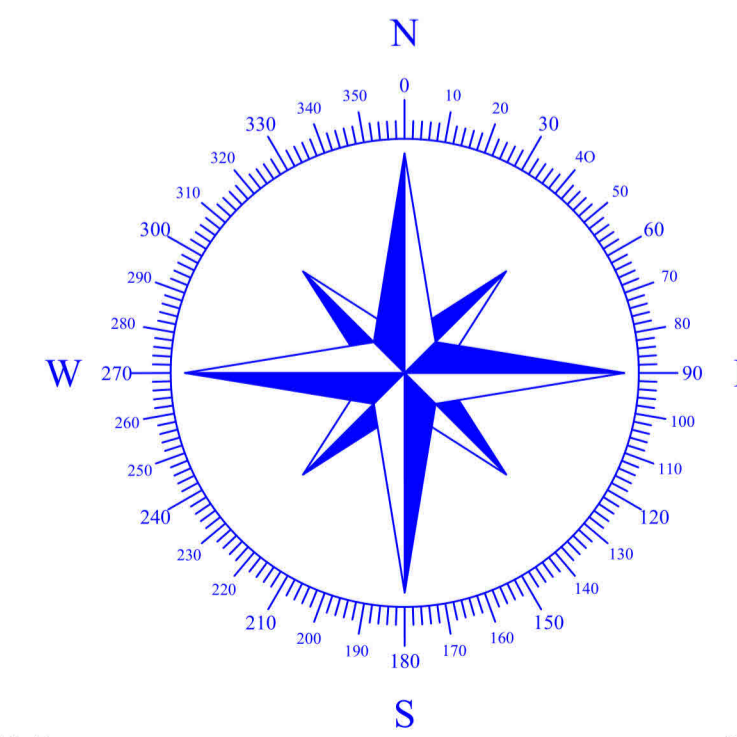

METRIC SCALE BAR

©YEOMAN ARCHITECTURE LIMITED
Copyright of this plan is retained by
YEOMAN ARCHITECTURE LIMITED
No part should be copied or reproduced without
the express permission of the copyright holder.

ALL DIMENSIONS MUST BE CHECKED ON-SITE
AND NOT SCALED FROM THIS DRAWING.
ANY DISCREPANCIES MUST BE REPORTED TO YEOMAN LIMITED
Whilst every effort has been made to ensure the accuracy of this plan and
specification, Contractors should make their own full assessment
of the site conditions therein, always prior to commencement of works on-site.

No.	Revision / Amendment List	Date

YEOMAN ARCHITECTURE LIMITED
is a Registered Professional Practice with the
Chartered Institute of Architectural Technologists



Suite 6
5 Kings Mount
Ramparts Business Park
Berwick Upon Tweed
Northumberland
TD15 1TQ
Telephone: 01289 303960
E-Mail: yeomandesign@aol.com

Yeoman Architecture Limited
Registered in England & Wales Company Number: 10952408

Client: Mr & Mrs G Forsyth

Project Address: Blue House
Reston
Eyemouth
Scottish Borders
TD14 5LN

Project: Proposed Conversion & Extension
of Existing Agricultural Store
to Sustainable, Off-Grid Dwelling House

Sheet Title: Proposed Site Plan

Scale: 1:100 @ A1 Size

Date: 14th February 2023

Designed by: James Cromarty
Direct Mobile No: 0772 969 0520



Drawing No: A105

Plan Ref: GF/1512/22