


23/01007/PPP  
06/09/2023

Disclaimer:  
This generation of drawings is for the stated purpose only and should not be used for any other purpose without the originators consent. Do not scale from this drawing.

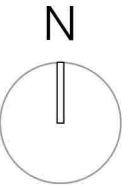

Scottish Borders Council  
Town And Country  
Planning (Scotland) Act  
1997


**REFUSED**

subject to the  
requirements of the  
associated Decision  
Notice



Ordnance Survey, (c) Crown Copyright 2023. All rights reserved. Licence number 100022432

Location Plan - Existing  
(1:2500)

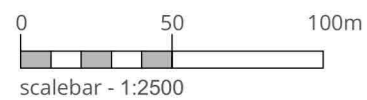

Revisions :  
A: 06.06.23-ZM. Blue line added  
B: 07.06.23-ZM. Red and blue lines clarified  
C: 21.06.23-ZM. Boundary line clarified

CAMERONS  
STRACHAN  
YUILL  
ARCHITECTS


client: Buccleuch Estates  
Borders  
project: 10367  
Teviothead - Bowanhill  
title: Site Location Plan  
status: PPP drawn: ZM  
scale: 1:2500 @ A3 date: 23/05/2023  
number: 10000-CSY-XX-XX-D-A-1201  
suitability: rev: C

 BERWICK 9 West Street TD15 1AS 01289 541 173  
DALKEITH 98 High Street EH22 1HZ 0131 663 9735  
GALASHIELS 1 Wilderhaugh TD1 1QJ 01896 753077



Revisions:

A: 29.05.2023 - ZM:	Removal of gate clarified
B: 07.06.2023 - ZM:	Site boundary clarified; landscaping amendments
C: 13.06.2023 - ZM:	Landscaping amendments
D: 21.06.2023 - ZM:	Site boundary clarified


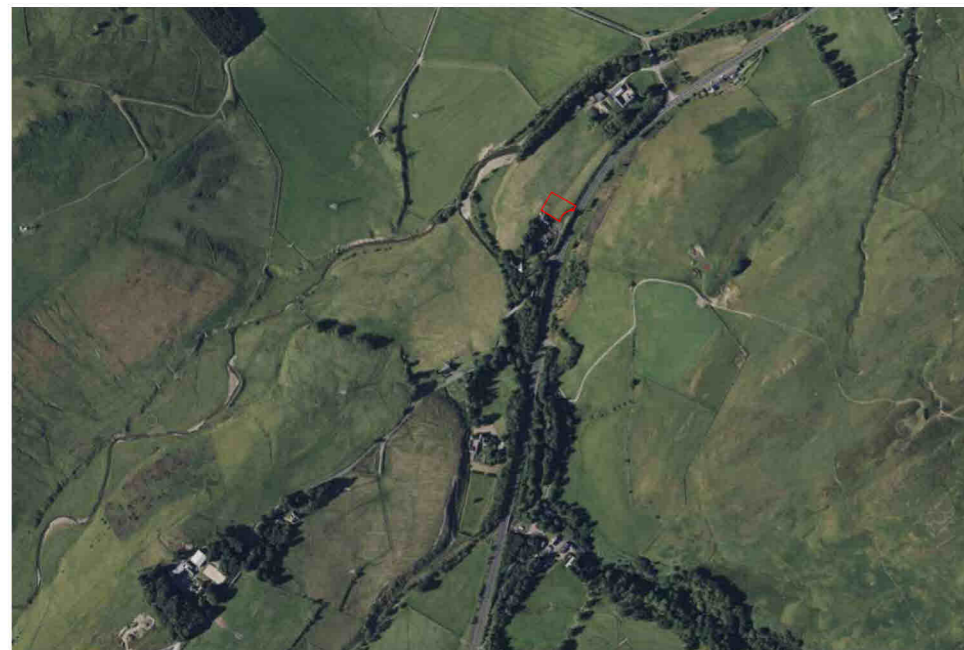


CONTEXT (Satellite image) - AS EXISTING  
NTS

Scottish Borders Council  
Town And Country  
Planning (Scotland) Act  
1997

**REFUSED**

subject to the  
requirements of the  
associated Decision  
Notice

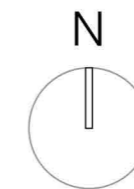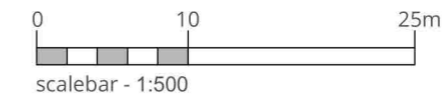

CAMERONS  
STRACHAN  
YUILL  
ARCHITECTS

client:	Buccleuch Estates Borders		
project:	10367 Teviothead - Bowanhill		
title:	Existing and Proposed Site Plans		
status:	PPP	drawn:	NM & ZM
scale:	1:500	@ A3	date: 23/05/2023
number:	10000-CSY-XX-XX-D-A-1202		
suitability:		rev:	D

	BERWICK	9 West Street	TD15 1AS	01289 541 173
	DALKEITH	98 High Street	EH22 1HZ	0131 663 9735
	GALASHIELS	1 Wilderhaugh	TD1 1QJ	01896 753077

Disclaimer:  
This generation of drawings is for the stated purpose only and should not be used for any other purpose without the originators consent. Do not scale from this drawing.

23/01007/PPP  
06/09/2023

Scottish Borders Council  
Town And Country  
Planning (Scotland) Act  
1997

**REFUSED**

subject to the  
requirements of the  
associated Decision  
Notice



PERSPECTIVE SKETCH - AS PROPOSED  
NTS



STREET VIEW - AS EXISTING  
NTS

CAMERONS  
STRACHAN  
YUILL  
ARCHITECTS

client: Buccleuch Estates  
Borders

project: 10367  
Teviothead - Bowanhill

title: Existing and Proposed Perspectives

status: PPP drawn: NM & ZM

scale: NTS @ A3 date: 23/05/2023

number: 10000-CSY-XX-XX-D-A-6201

suitability: rev:



BERWICK 9 West Street TD15 1AS 01289 541 173  
DALKEITH 98 High Street EH22 1HZ 0131 663 9735  
GALASHIELS 1 Wilderhaugh TD1 1QJ 01896 753077