

Scottish Borders Council  
Town And Country  
Planning (Scotland) Act  
1997

**REFUSED**

subject to the  
requirements of the  
associated Decision  
Notice



Ordnance Survey (c) Crown Copyright 2021. All rights reserved. Licence number 100022432

location plan

scale 1:1250



**sda**  
STUART DAVIDSON  
ARCHITECTURE

Design Studio  
32 High Street  
Selkirk  
TD7 4DD  
01750 21792  
info@stuartdavidsonarchitecture.co.uk  
www.stuartdavidsonarchitecture.co.uk  
© copyright stuart davidson architecture

client: Matthew Parker + Lyndsay Sayer

project: Proposed Alterations to  
Plot 8 St Dunstans,  
Lilliesleaf

title: Location Plan

status: planning scale @ A3: as shown

date: July 2023 drawn: fc


number: P714-PL-LO2 rev: -

Scottish Borders Council  
Town And Country  
Planning (Scotland) Act  
1997



**REFUSED**  
subject to the  
requirements of the  
associated Decision  
Notice




existing front elevation

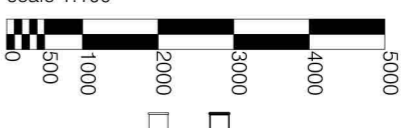


existing side elevation

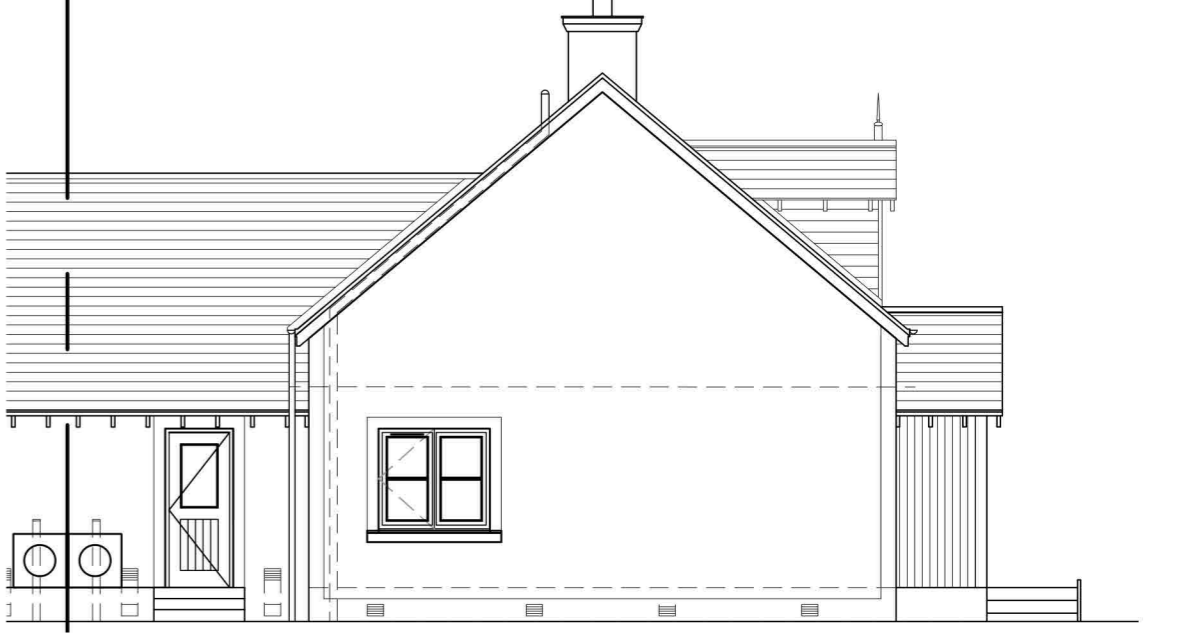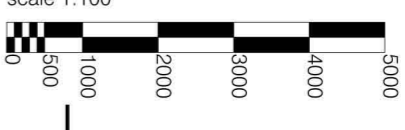



existing rear elevation

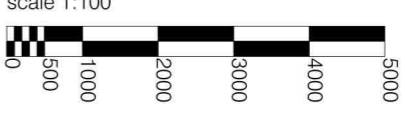

proposed front elevation

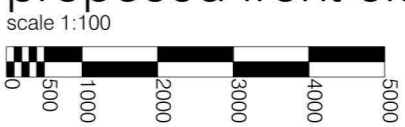

proposed side elevation

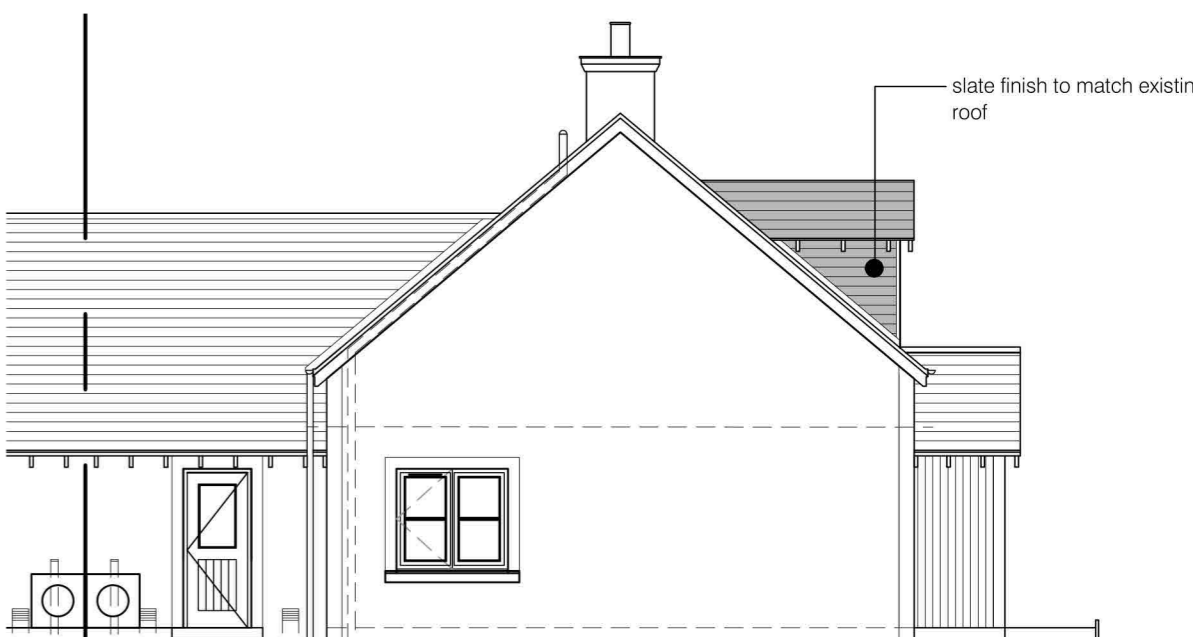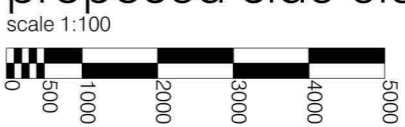

proposed rear elevation



rev.	description	date

**sda**  
STUART DAVIDSON  
ARCHITECTURE

Design Studio  
32 High Street  
Selkirk  
TD7 4DD  
01750 21792  
info@stuartdavidsonarchitecture.co.uk  
www.stuartdavidsonarchitecture.co.uk  
© copyright stuart davidson architecture

client: Matthew Parker + Lyndsay Sayer

project: Proposed Alterations to  
Plot 8, St Dunstons  
Lilliesleaf

title: Existing + Proposed Floor Plans  
Sections + Elevations


status: planning scale @ A1: as shown

date: july 2023 drawn: fc



number: P714-PL-018 rev: -

denotes angle of vision from rooflight  
when closed



denotes angle of vision from rooflight  
when in open position

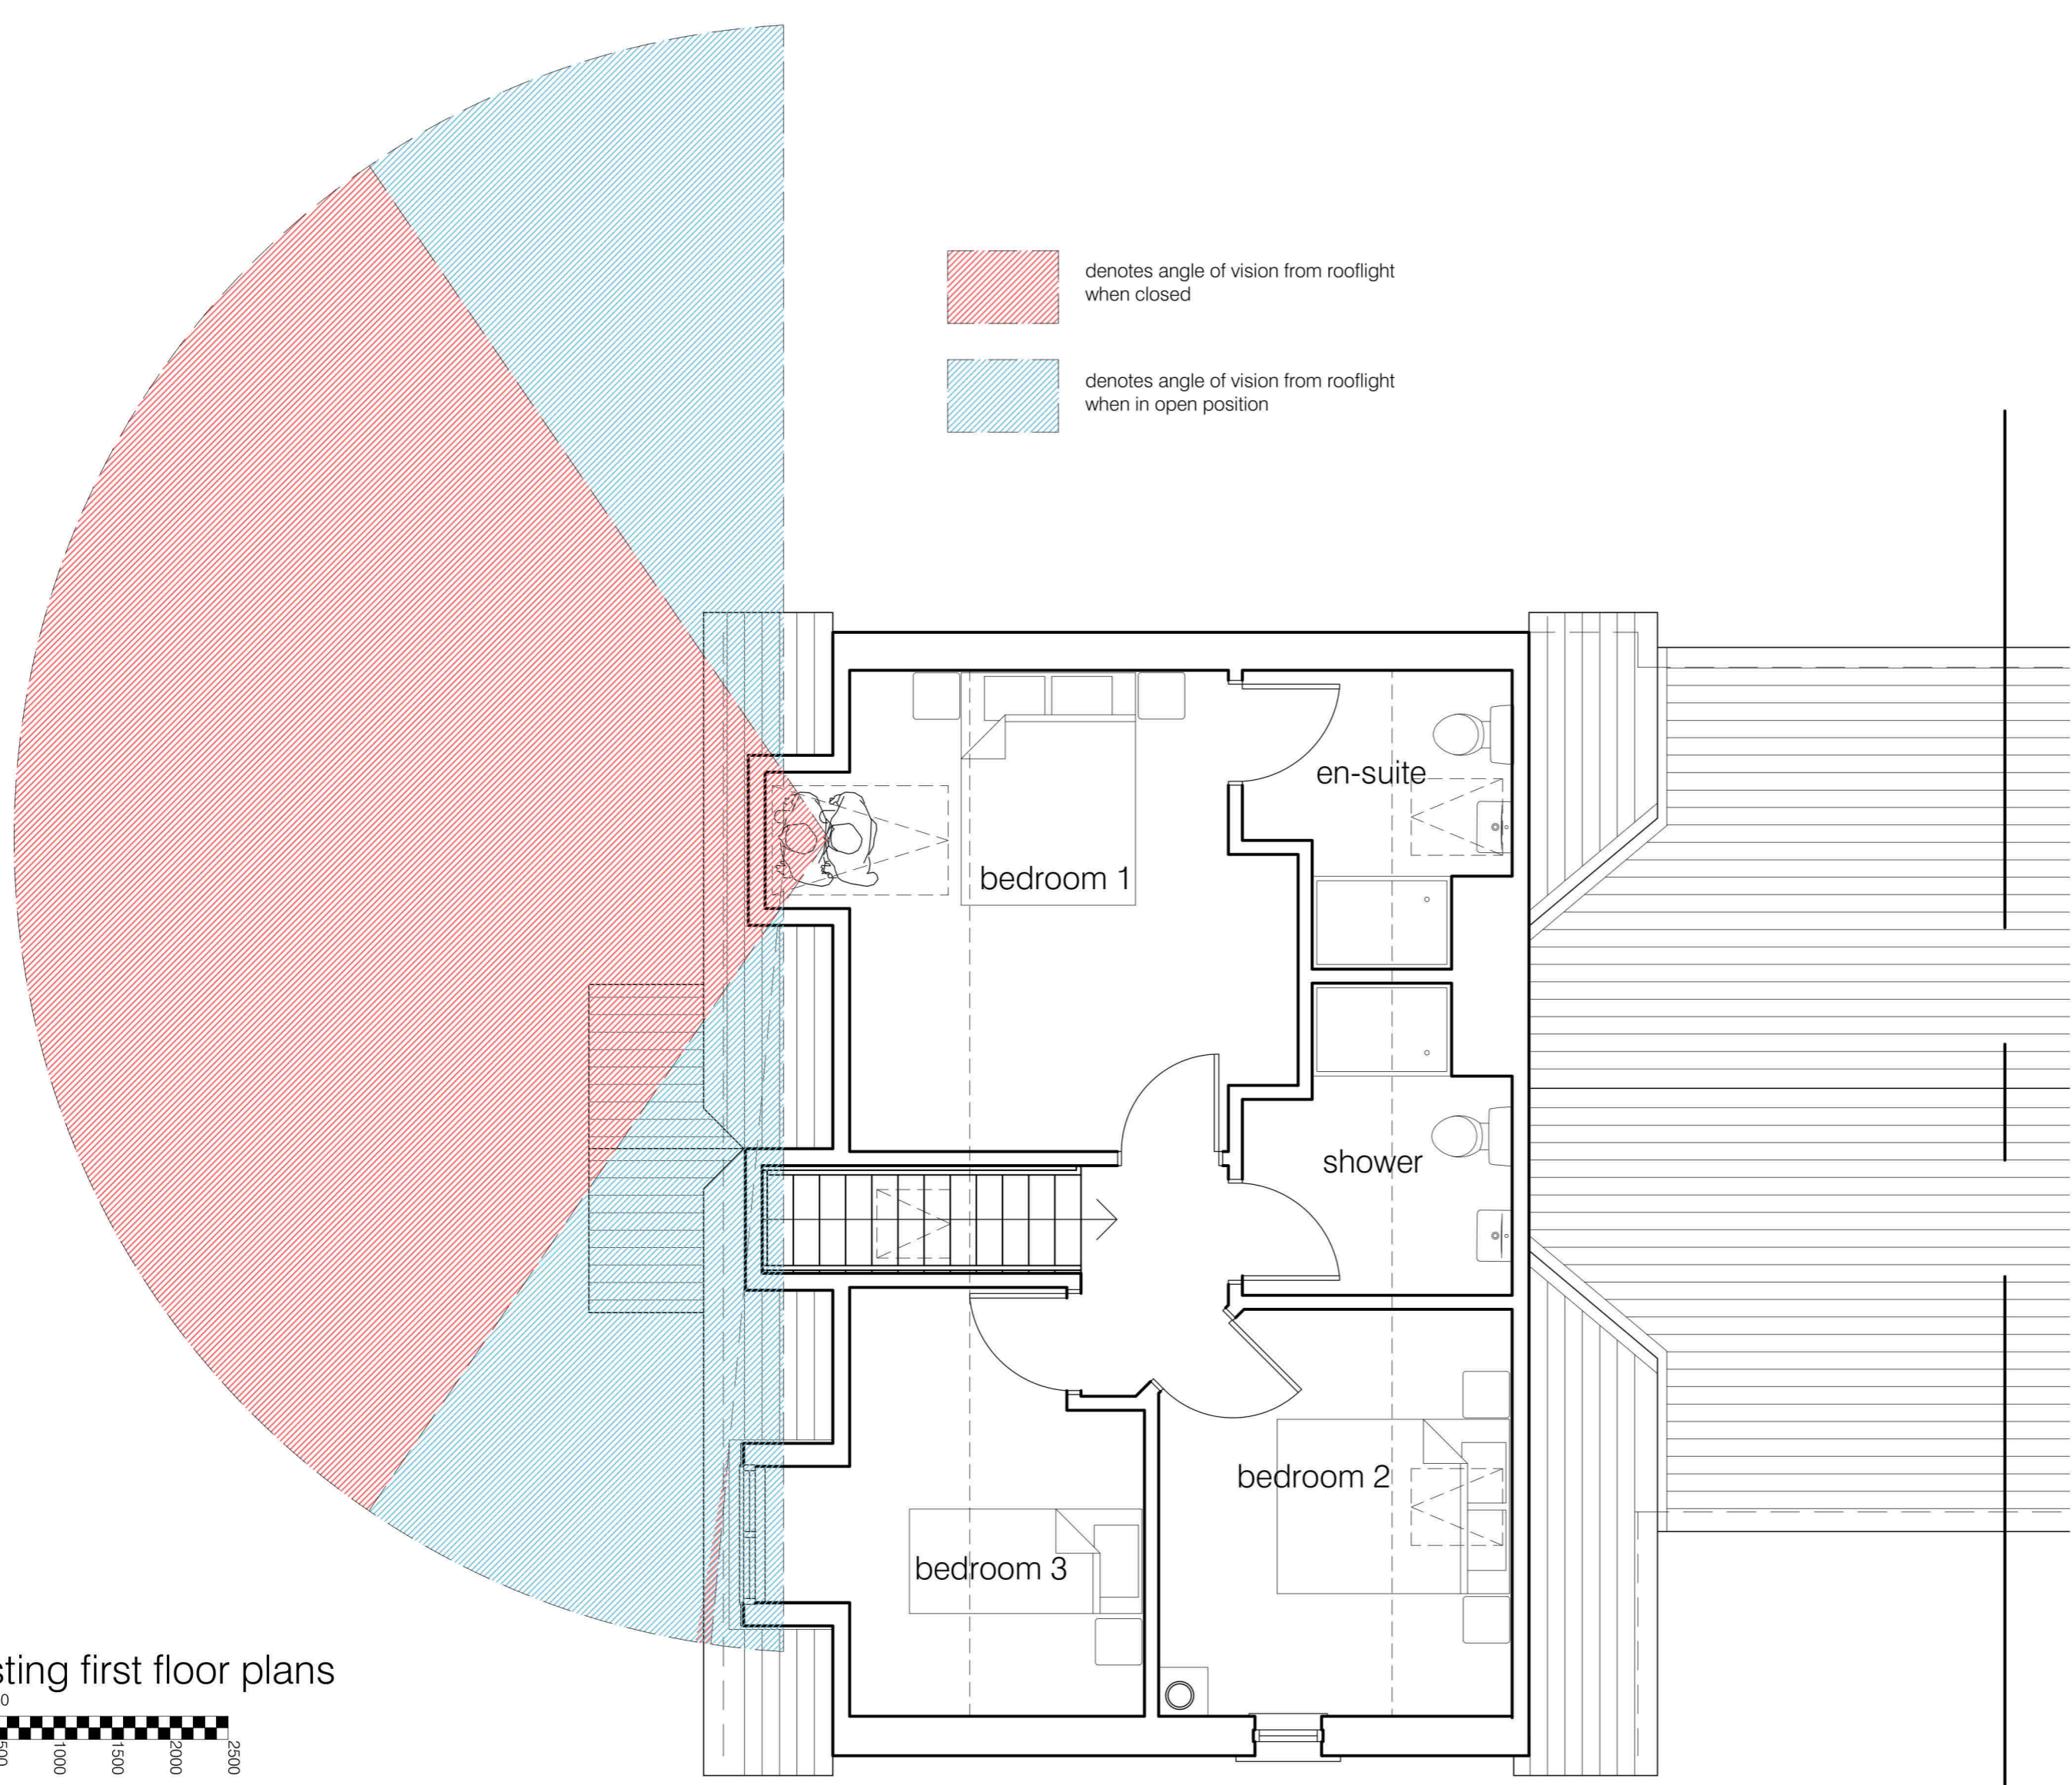


existing first floor plans

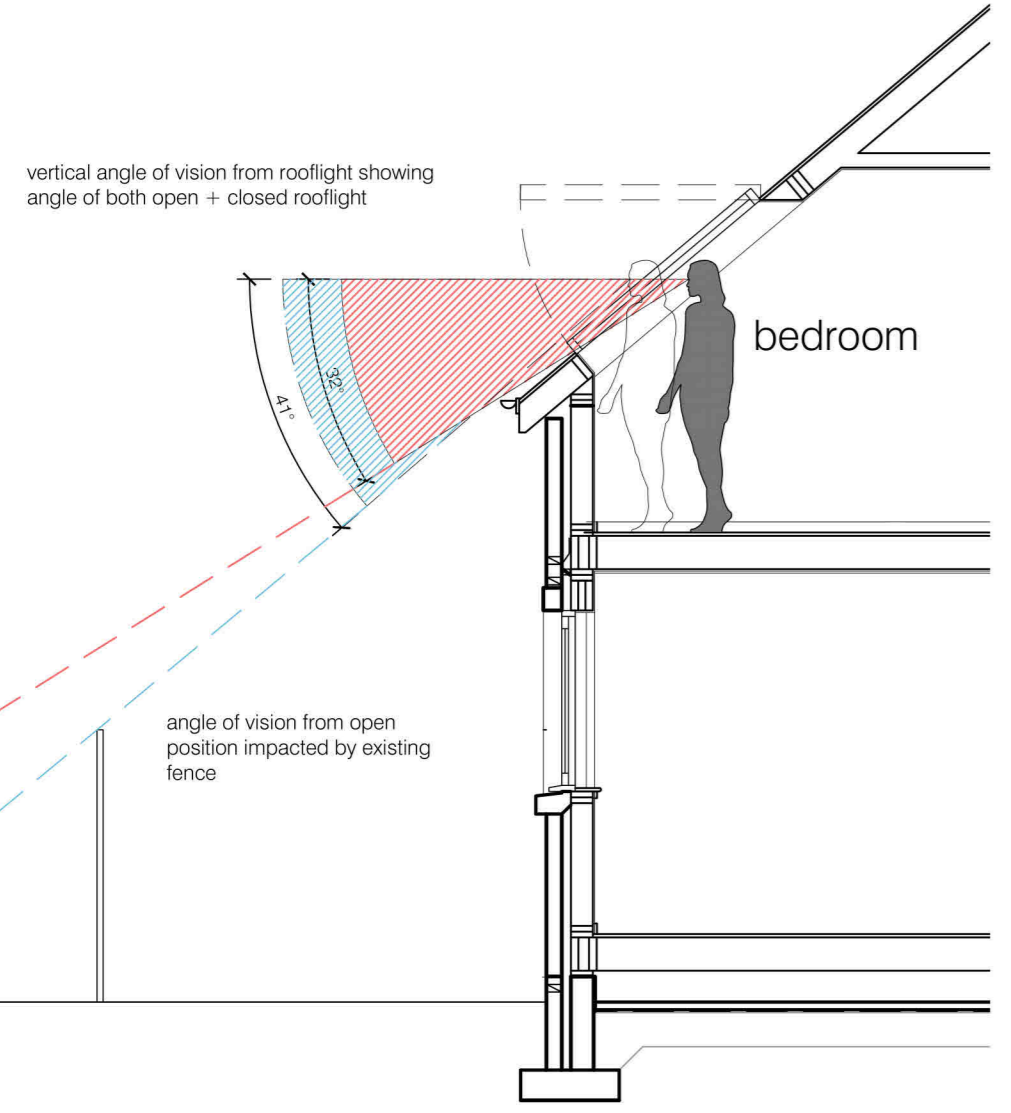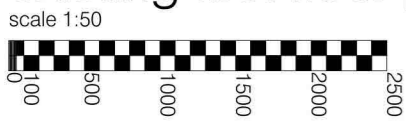


existing cross section

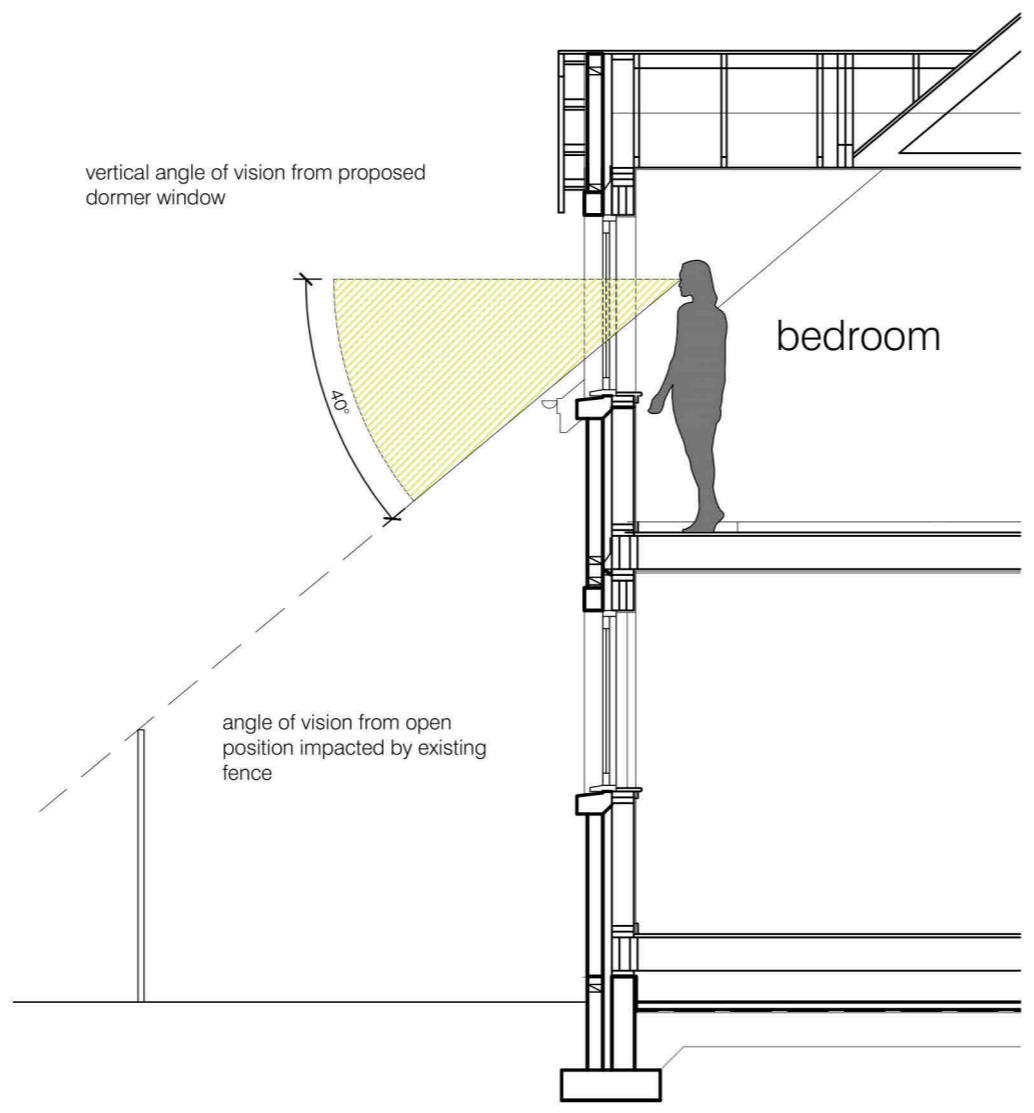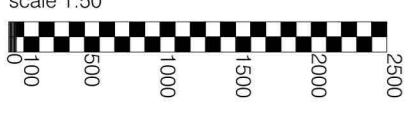

proposed cross section

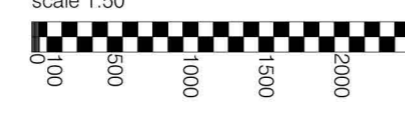

denotes angle of vision from dormer  
when open/closed

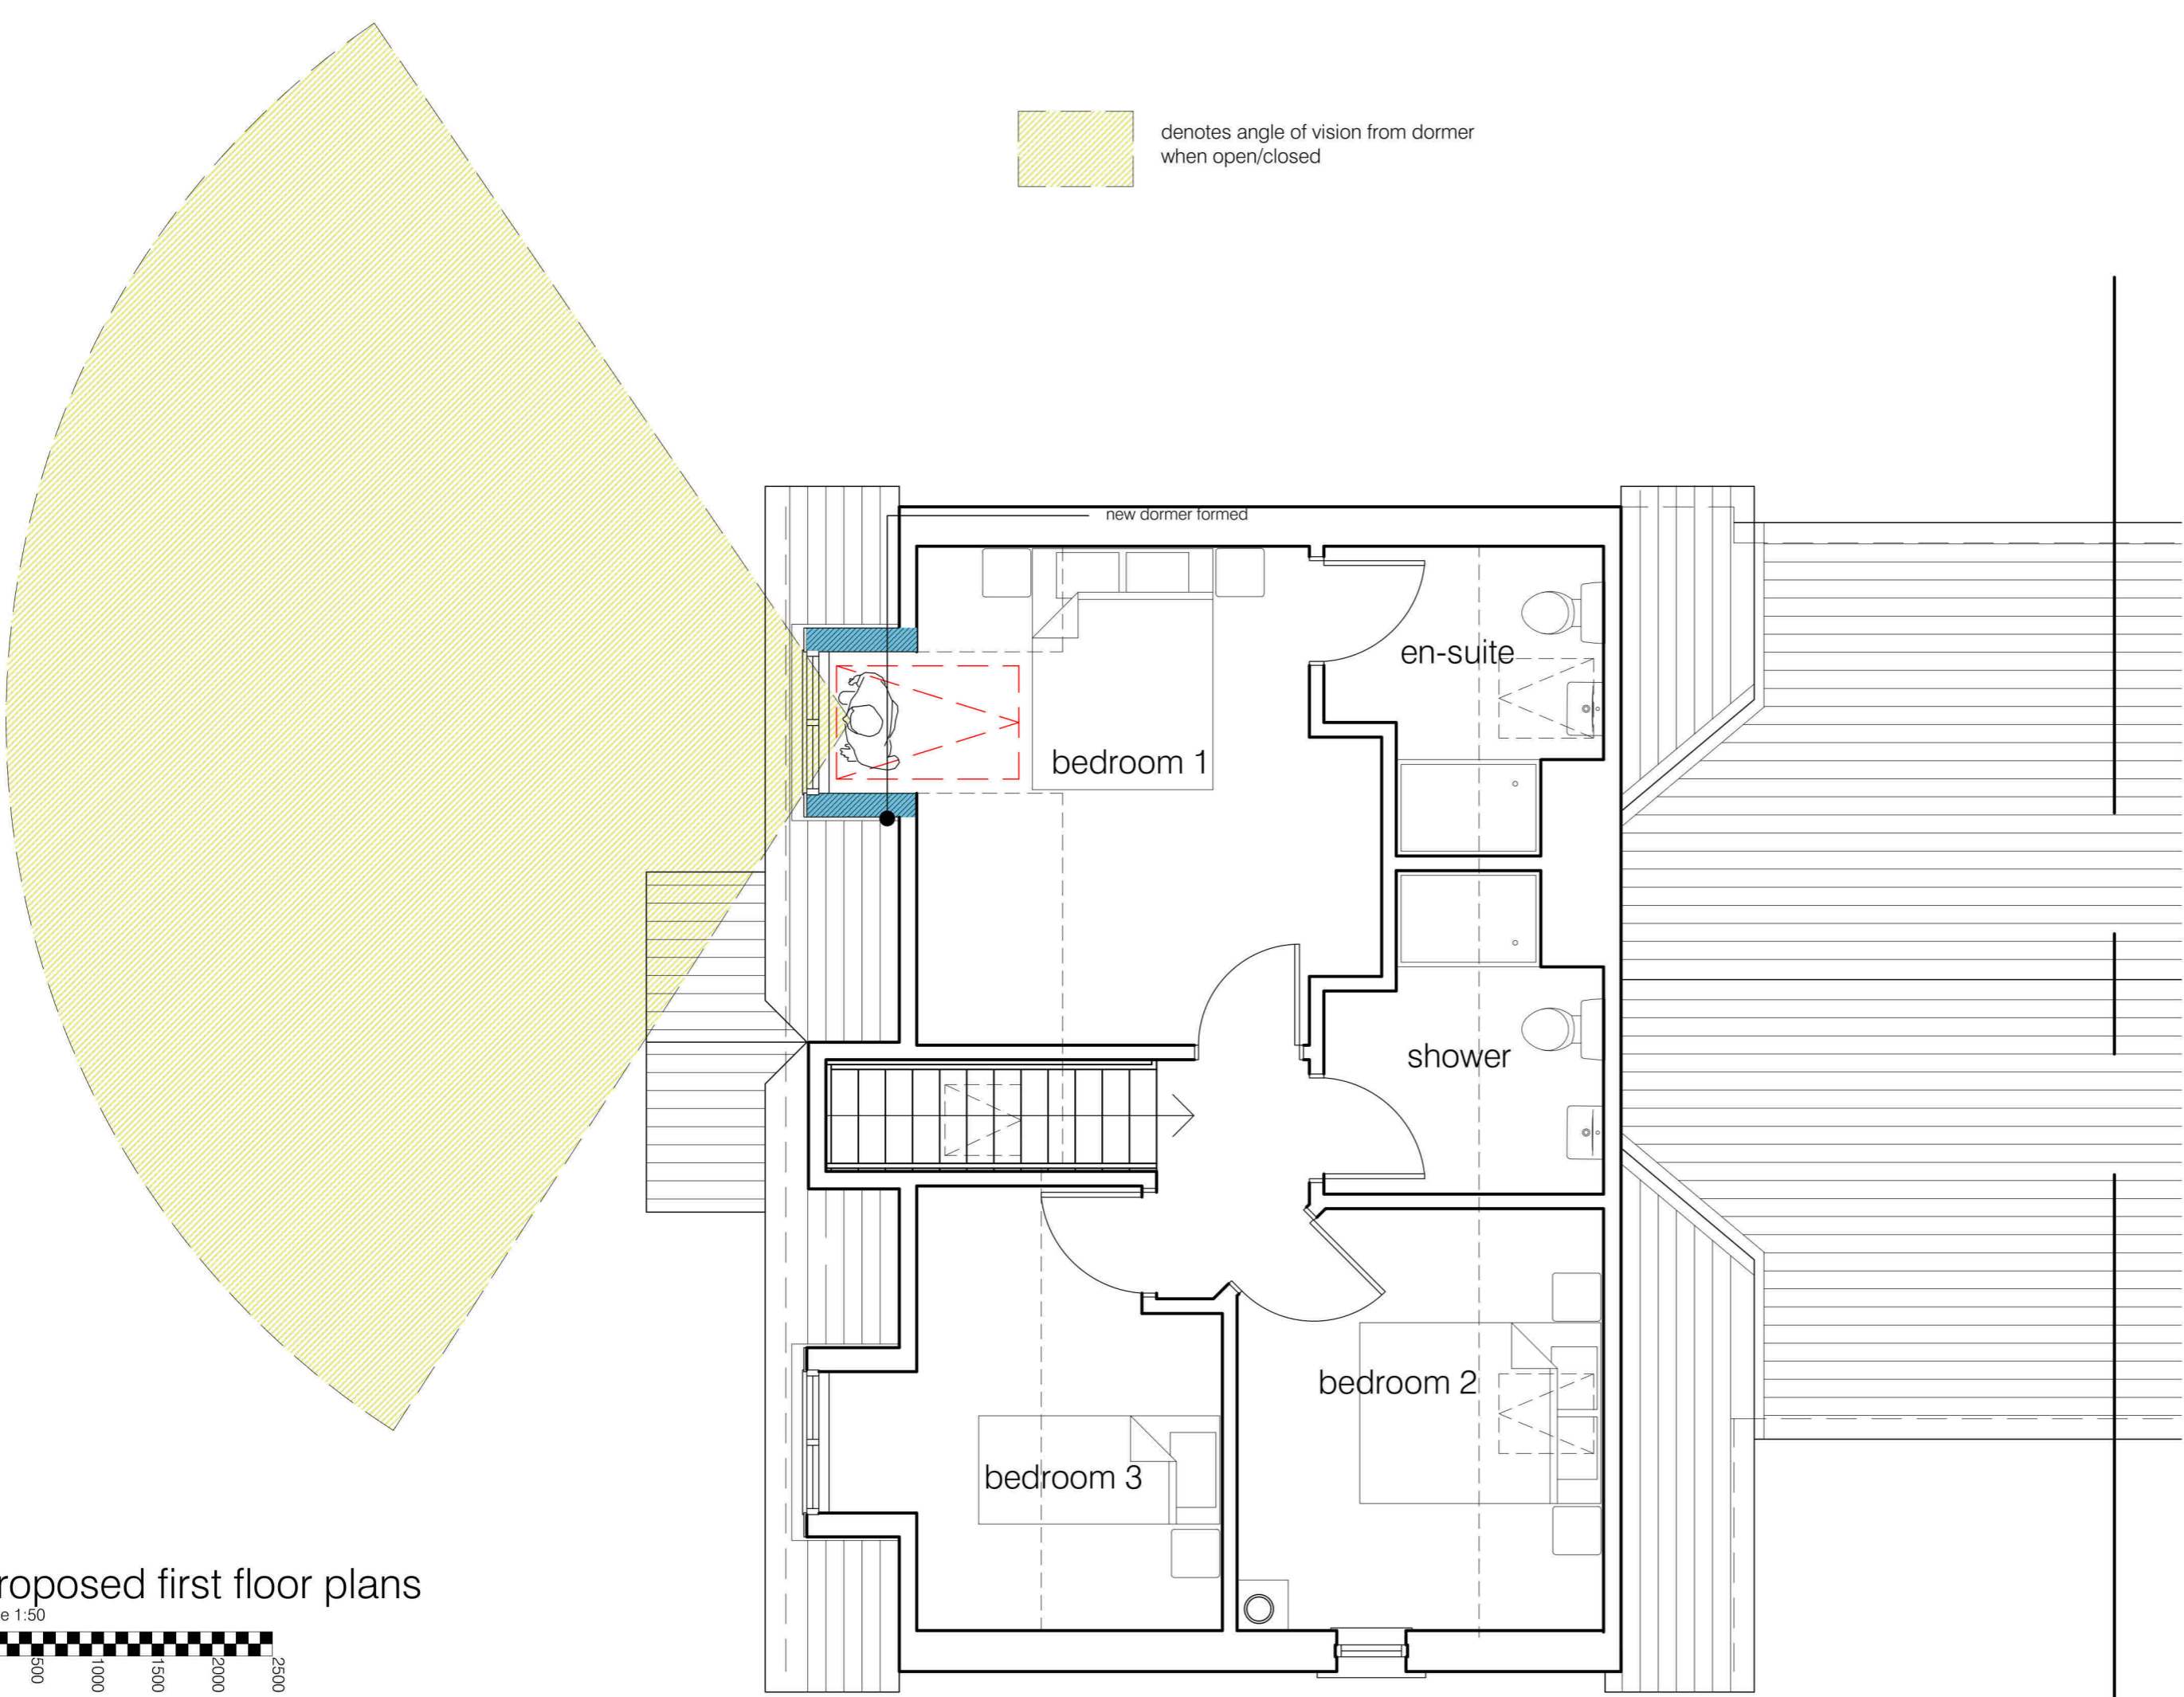

proposed first floor plans

