

This area subject to possible redevelopment as part of Bill McLaren Foundation sports facilities project see Option 2d.

Hawick Common Riding access to Teviot.

**Option 10a:**  
New flood defence wall in front of existing Sonia's Bistro and Guest House.

**Option 10b:**  
Utilise the building which forms Sonia's Bistro and Guest House as flood defence and carry out floodproofing measures to the structure.

**Two options for defences in from of the Royal Mail sorting office**

**Option 4a:**  
New flood defence wall in front of existing retaining wall at Royal Mail and Orrock Hall.

**Option 4b:**  
Build on top of existing retaining wall and tie in to Orrock Hall. Flood proof the building.

**Option 3:**  
Increase the height of the Hawick High School Wall.

**Four options for Volunteer Park area**

**Option 2a:**  
New flood defence embankment along the right hand bank of the River Teviot. New footpath on top of embankment.

**Option 2b:**  
Subject to the works associated with the Bill McLaren project moving forward, regrade the Volunteer Park area to contain floodwaters from the River Teviot on the haughland and discharge back to the channel upstream of the High School.

Likely to require provision of some direct defences, but not to same extent as options 2a or 2c.

**Option 2c:**  
New flood defence embankment / wall along the edge of Buccleuch Road and the Cricket club to tie in with the High School wall.

**Option 2d:**  
Similar to Option 2b, but includes for land regrading specifically accommodating the flood risk mitigation works for the proposed Bill McLaren Foundation project.

This area subject to possible redevelopment as part of the Wilton Park project.

**Key Plan:**

**Notes:**


1. This drawing to be read in conjunction with the relevant specification and all other relevant drawings.
2. All dimensions and levels to be checked on site and any discrepancies identified prior to commencement of work.
3. All dimensions in metres unless otherwise noted.
4. All levels in metres unless otherwise noted.

**Key**

- New flood defence wall - no existing infrastructure incorporated into the defence
- New flood defence embankment
- Existing infrastructure to be fully or partially incorporated into the flood defence wall
- New Flood Gate

**Colour coding for options**

- Green - Preferred option
- Orange - Alternative option
- Red - Option rejected and not to be considered further

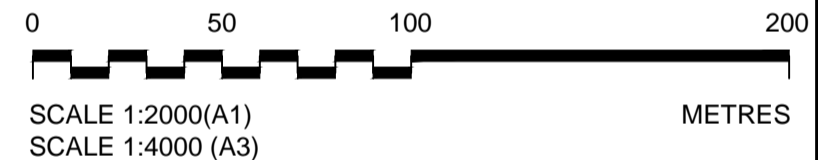

**FOR CONSULTATION**

A	S.Sh.	SRV	SRV	05.03.13	UPDATE TO SHOW PREFERRED, ALTERNATIVE AND REJECTED OPTIONS
Rev	By	Chkd	Apprv	Date	Description



**Halcrow Group Limited**  
City Park, 268 Alexandra Parade, Glasgow G21 3AU  
Tel +44(0)141 552 2000 Fax +44(0)141 552 2525  
Glasgow@halcrow.com  
www.halcrow.com



A CH2M HILL COMPANY

Project  
**HAWICK FLOOD PROTECTION SCHEME**

Drawing  
**OPTION APPRAISAL CELL 1 PLAN**

Drawn by: GDM Date: 28/09/12  
Checked by: Elaine Hood Date: 28/09/12  
Approved by: Steven Vint Date: 28/09/12

Drawing No. **201573/002** Revision **A**

Drawing Scale: 1:2000 at A1

This map is reproduced from Ordnance Survey material by Halcrow on behalf of Scottish Borders Council with the permission of the Controller of Her Majesty's Stationery Office. © Crown copyright. Unauthorised reproduction infringes Crown copyright and may lead to prosecution or civil proceedings. Licence Number: 10002403, 2012