




Key Plan:

Notes:

1. This drawing to be read in conjunction with the relevant specification and all other relevant drawings.
2. All dimensions and levels to be checked on site and any discrepancies identified prior to commencement of work.
3. All dimensions in metres unless otherwise noted.
4. All levels in metres unless otherwise noted.

Key

- New flood defence wall - no existing infrastructure incorporated into the defence —
 - New flood defence embankment —
 - Existing infrastructure to be fully or partially incorporated into the flood defence wall —
 - New Flood Gate —
- Colour coding for options**
- Green - Preferred option
 - Orange - Alternative option
 - Red - Option rejected and not to be considered further

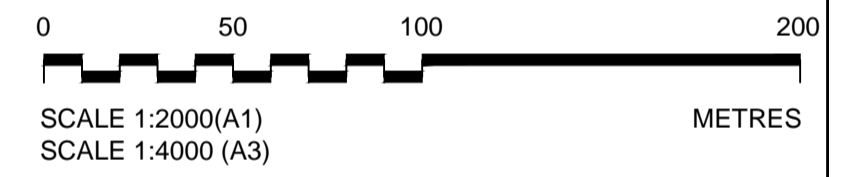

FOR CONSULTATION

Rev	By	Chkd	Apprv	Date	UPDATE TO SHOW PREFERRED, ALTERNATIVE AND REJECTED OPTIONS	Description



Halcrow Group Limited
 City Park, 268 Alexandra Parade, Glasgow G31 3AU
 Tel +44(0)141 552 2000 Fax +44(0)141 552 2525
 Glasgow@halcrow.com
 www.halcrow.com



A CH2M HILL COMPANY

Project
HAWICK FLOOD PROTECTION SCHEME

Drawing

**OPTION APPRAISAL
 CELL 5 SHEET 2**

Drawn by: GDM Date: 28/09/12
 Checked by: Elaine Hood Date: 28/09/12
 Approved by: Steven Vint Date: 28/09/12

Drawing No. **201573/007** Revision **A**

Drawing Scale: 1:2000 at A1

This map is reproduced from Ordnance Survey material by Halcrow on behalf of Scottish Borders Council with the permission of the Controller of Her Majesty's Stationery Office. © Crown copyright. Unauthorised reproduction infringes Crown copyright and may lead to prosecution or civil proceedings.
 Licence Number: 10002403, 2012