

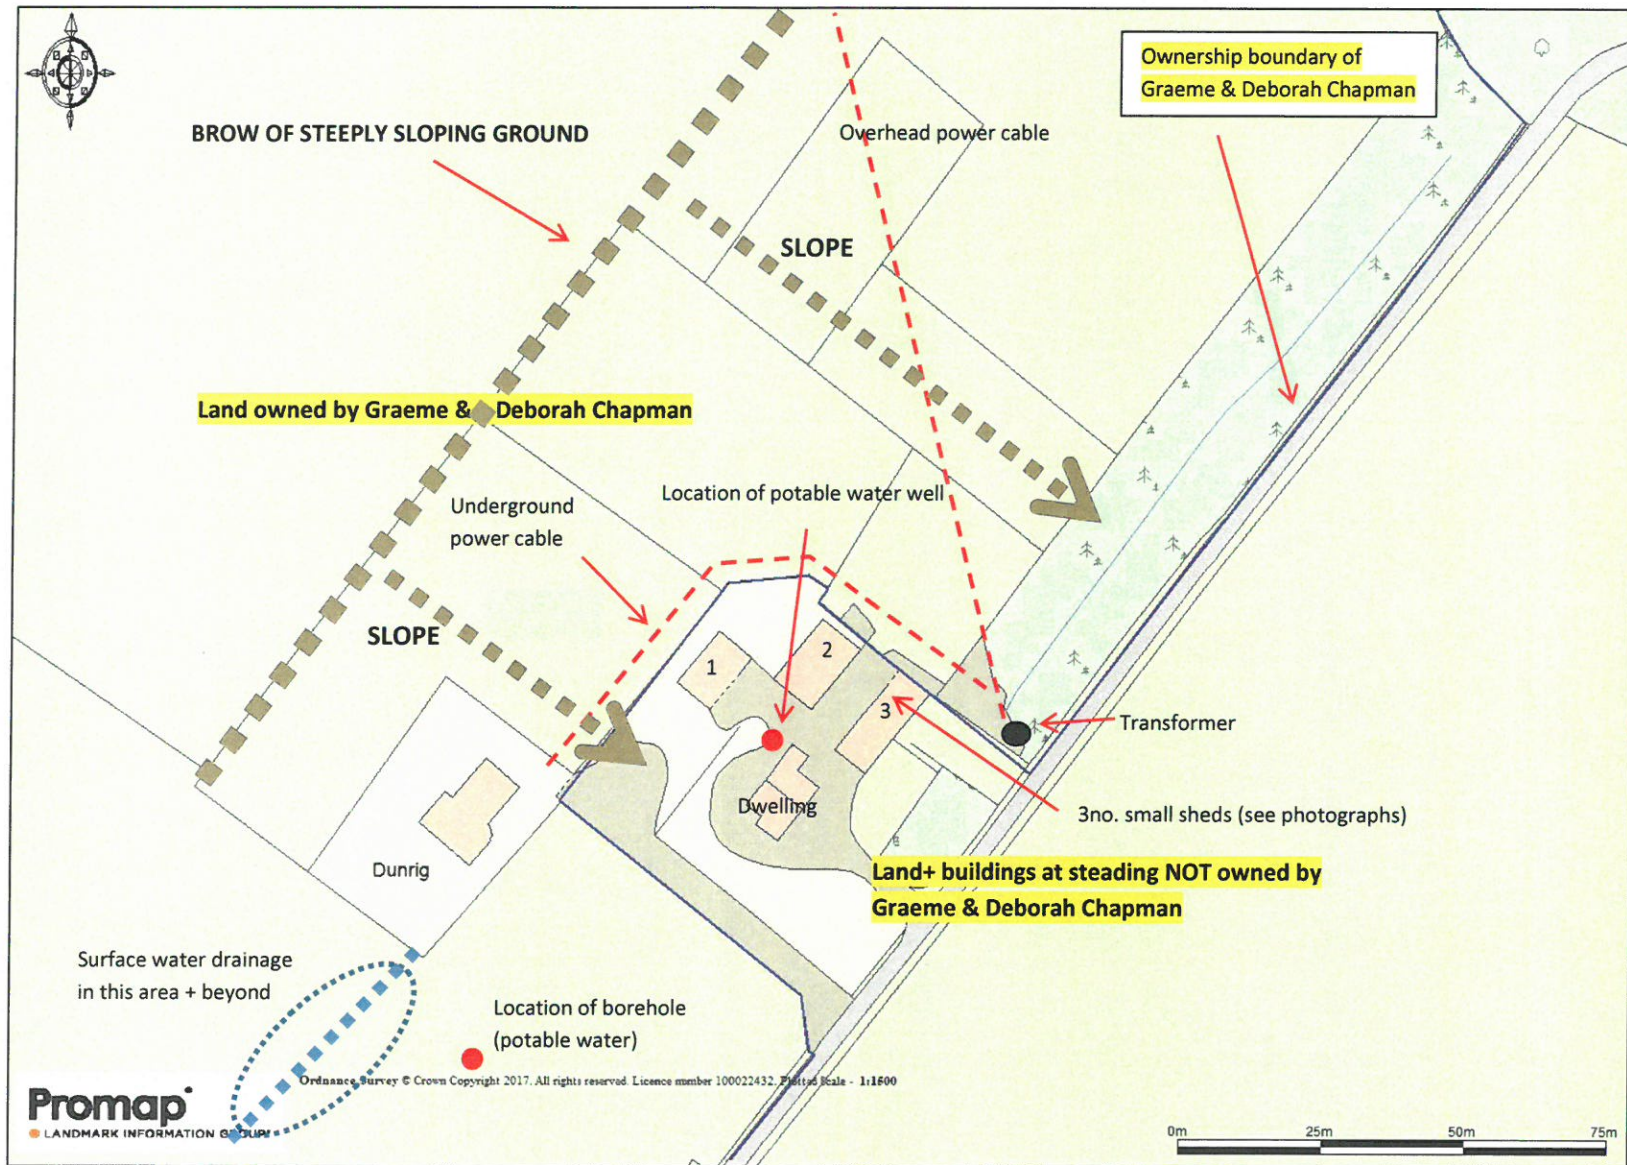


PLAN 2 – SPYLAW STEADING. INDICATIVE LOCATION OF CONSTRAINTS

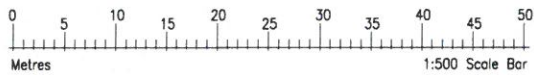

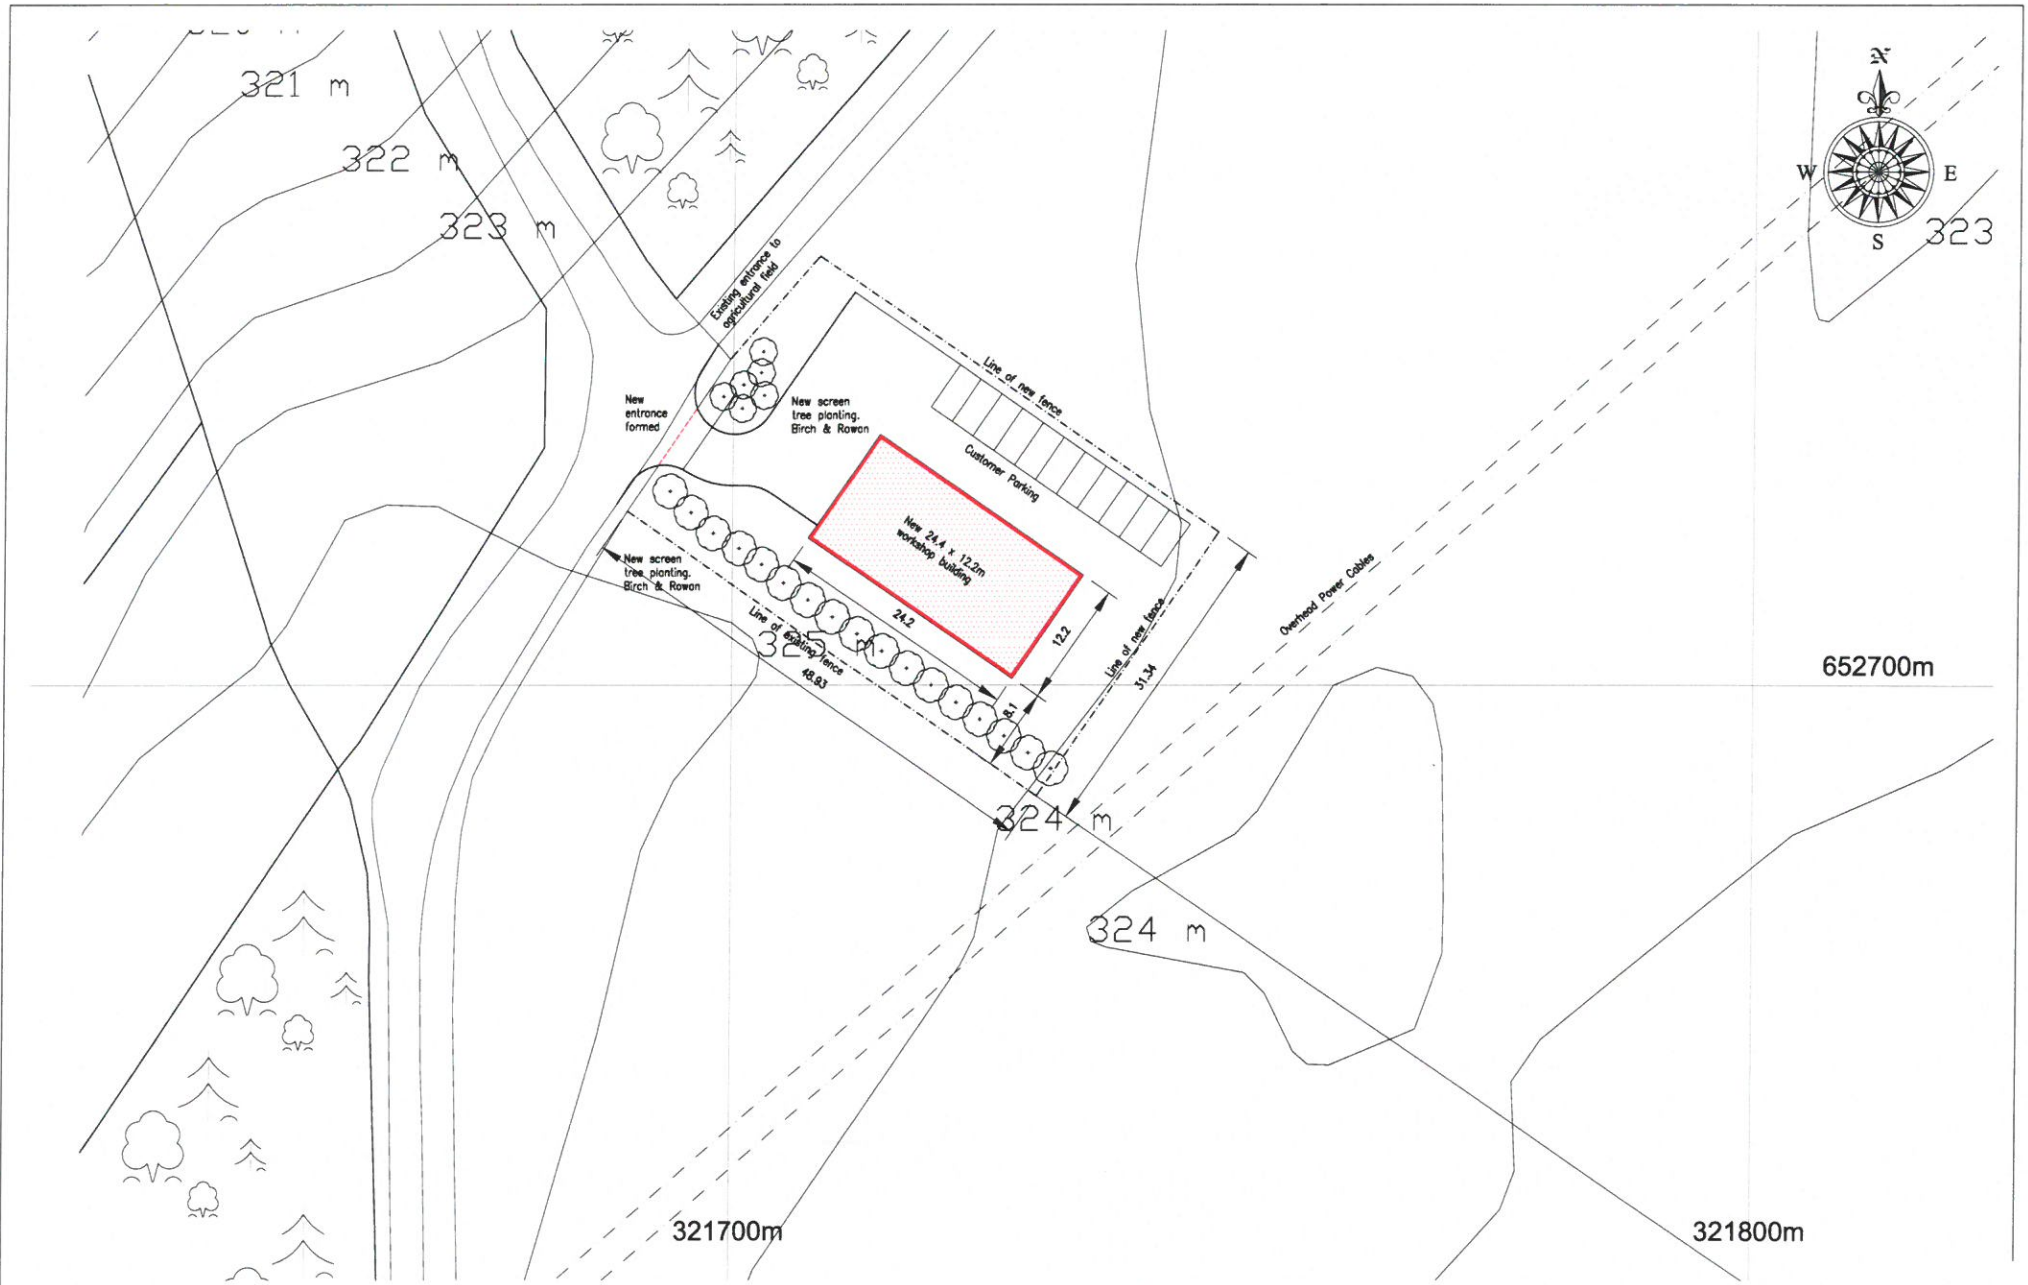

Rev 'B' 24.07.17 Contours Added

Proposed New Vehicle Repair Workshop		
Land at Spylaw, Lamancha, West Linton		
Site Plan		
1:500	A3	Apr 2016
		2016/13/101/B

Richard Allen Architectural Design	
4 Stirling Terrace	01896 850520
Clovenfords	07870 194639
Galashiels	www.richard-allen.co.uk
TD1 3NB	richard.allen39@btinternet.com

