


PLAN WITH NOTES
 SHOWING THERE
 ARE NO
 BOUNDARY FENCES
 IN THE GARDEN

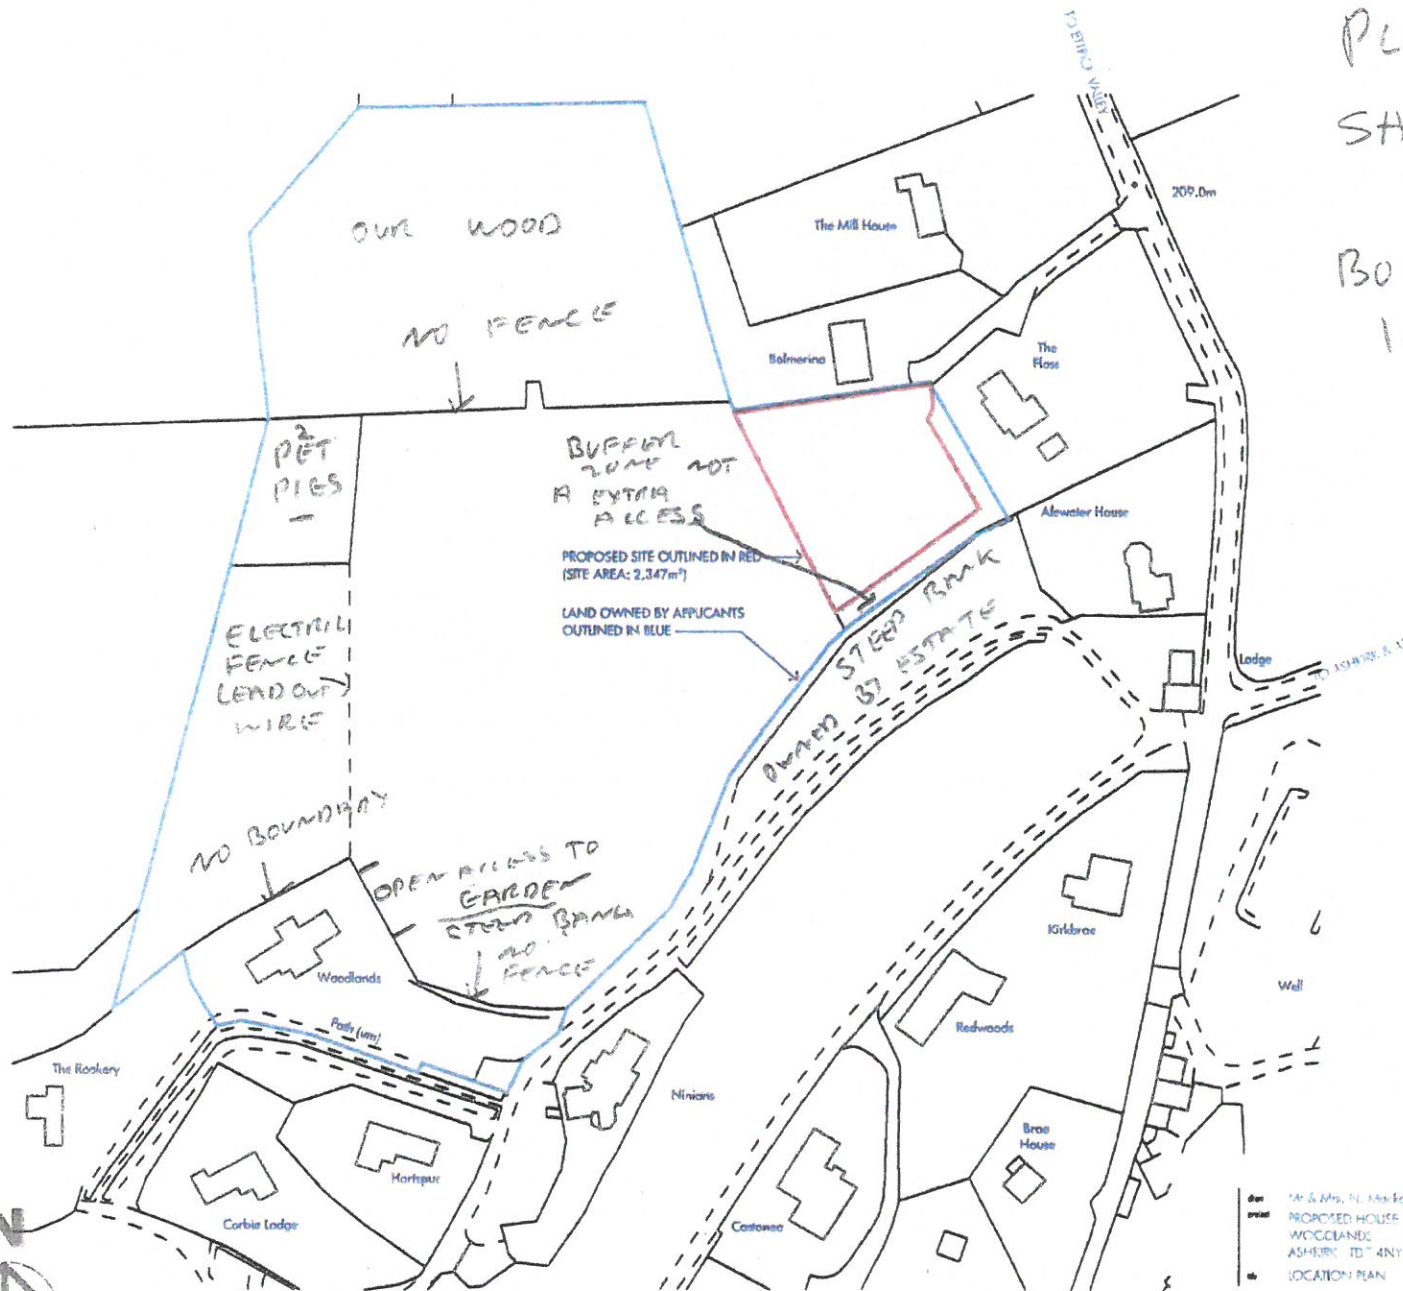

Ordnance Survey (c) Crown Copyright 2016. All rights reserved. Licence number 100022432

LOCATION PLAN **SCALE 1:1250**

for Mr & Mrs. N. Alex Kay
 PROPOSED HOUSE
 WOODLANDS
 ASHERLEY TD 4NY
 a LOCATION PLAN

161520/LOC
 1:25/1250
 12/06/2016



GORDON MELROSE MCIAT IPD
 BUILDING DESIGN
 6 MARKET PLACE
 SE10XK
 EC2R 4BT
 T. 01730 725333
 F. 01730 725444
 E. gordon@gordonmelrosedesign.co.uk
 www.gordonmelrosedesign.co.uk

© This drawing and its data are the copyright of Gordon Melrose Building Design, and must not be reproduced, copied, or sold for any purpose other than that for which it is intended.

MAP SHOWING PLOT ON LOCAL PLAN


Scottish Borders Council
Local Development Plan 2016



Ashkirk

-  Development Boundary
-  Key Greenspace
-  Housing
-  Structure Planting / Landscaping

198 | LOCAL DEVELOPMENT PLAN | SCOTTISH BORDERS COUNCIL

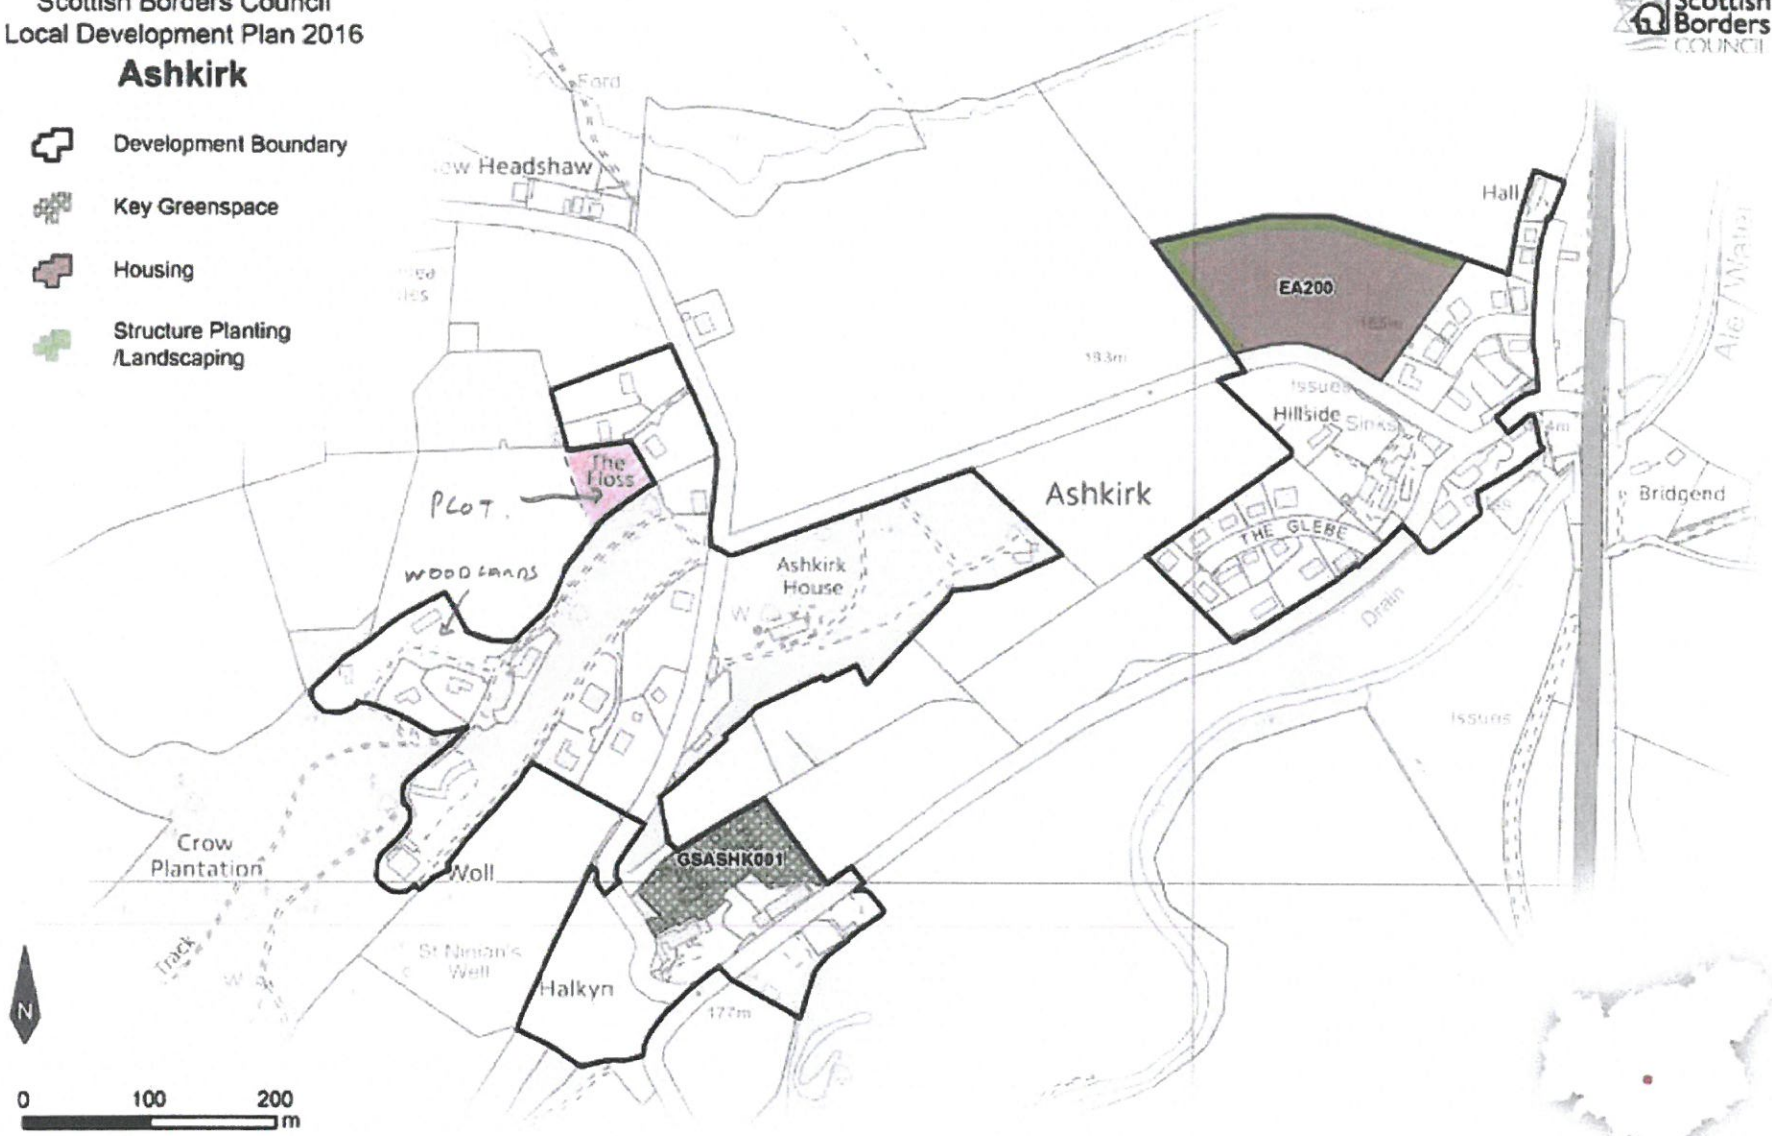

© Crown Copyright and database right 2016. All rights reserved. Ordnance Survey Licence number 100023423.

For further information, including help reading this document, please contact: Planning Policy & Access, Regulatory Services, Council Headquarters, Newtown St Boswells, Melrose, TD6 0SA. Tel: 01835 626511. Email: localplan@scotborders.gov.uk
Disclaimer: Scottish Borders Council uses spatial information from a range of sources to produce the mapping contained within this document. The mapping is for illustrative purposes only. The original sources should be consulted to confirm information.