


Site Location Plan
scale 1:1000@A3

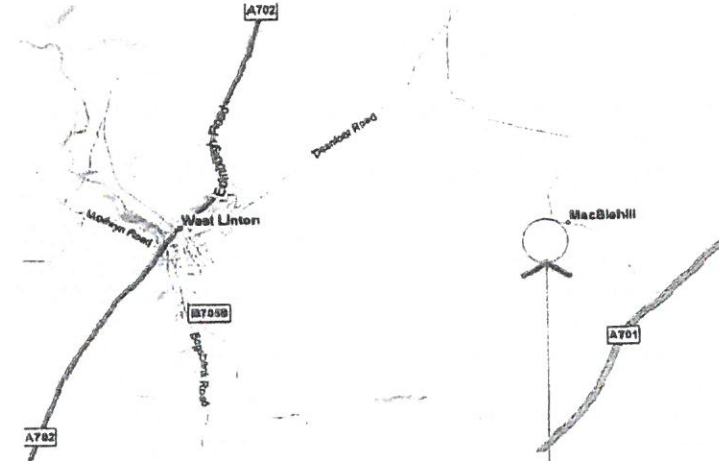


Location Plan
scale 1:25000

Circle indicating the location of the current steading & the proposed new build.

Hatch indicating the location of the proposed new build.

*PERMISSION THAT WAS GRANTED
TO US 2009*

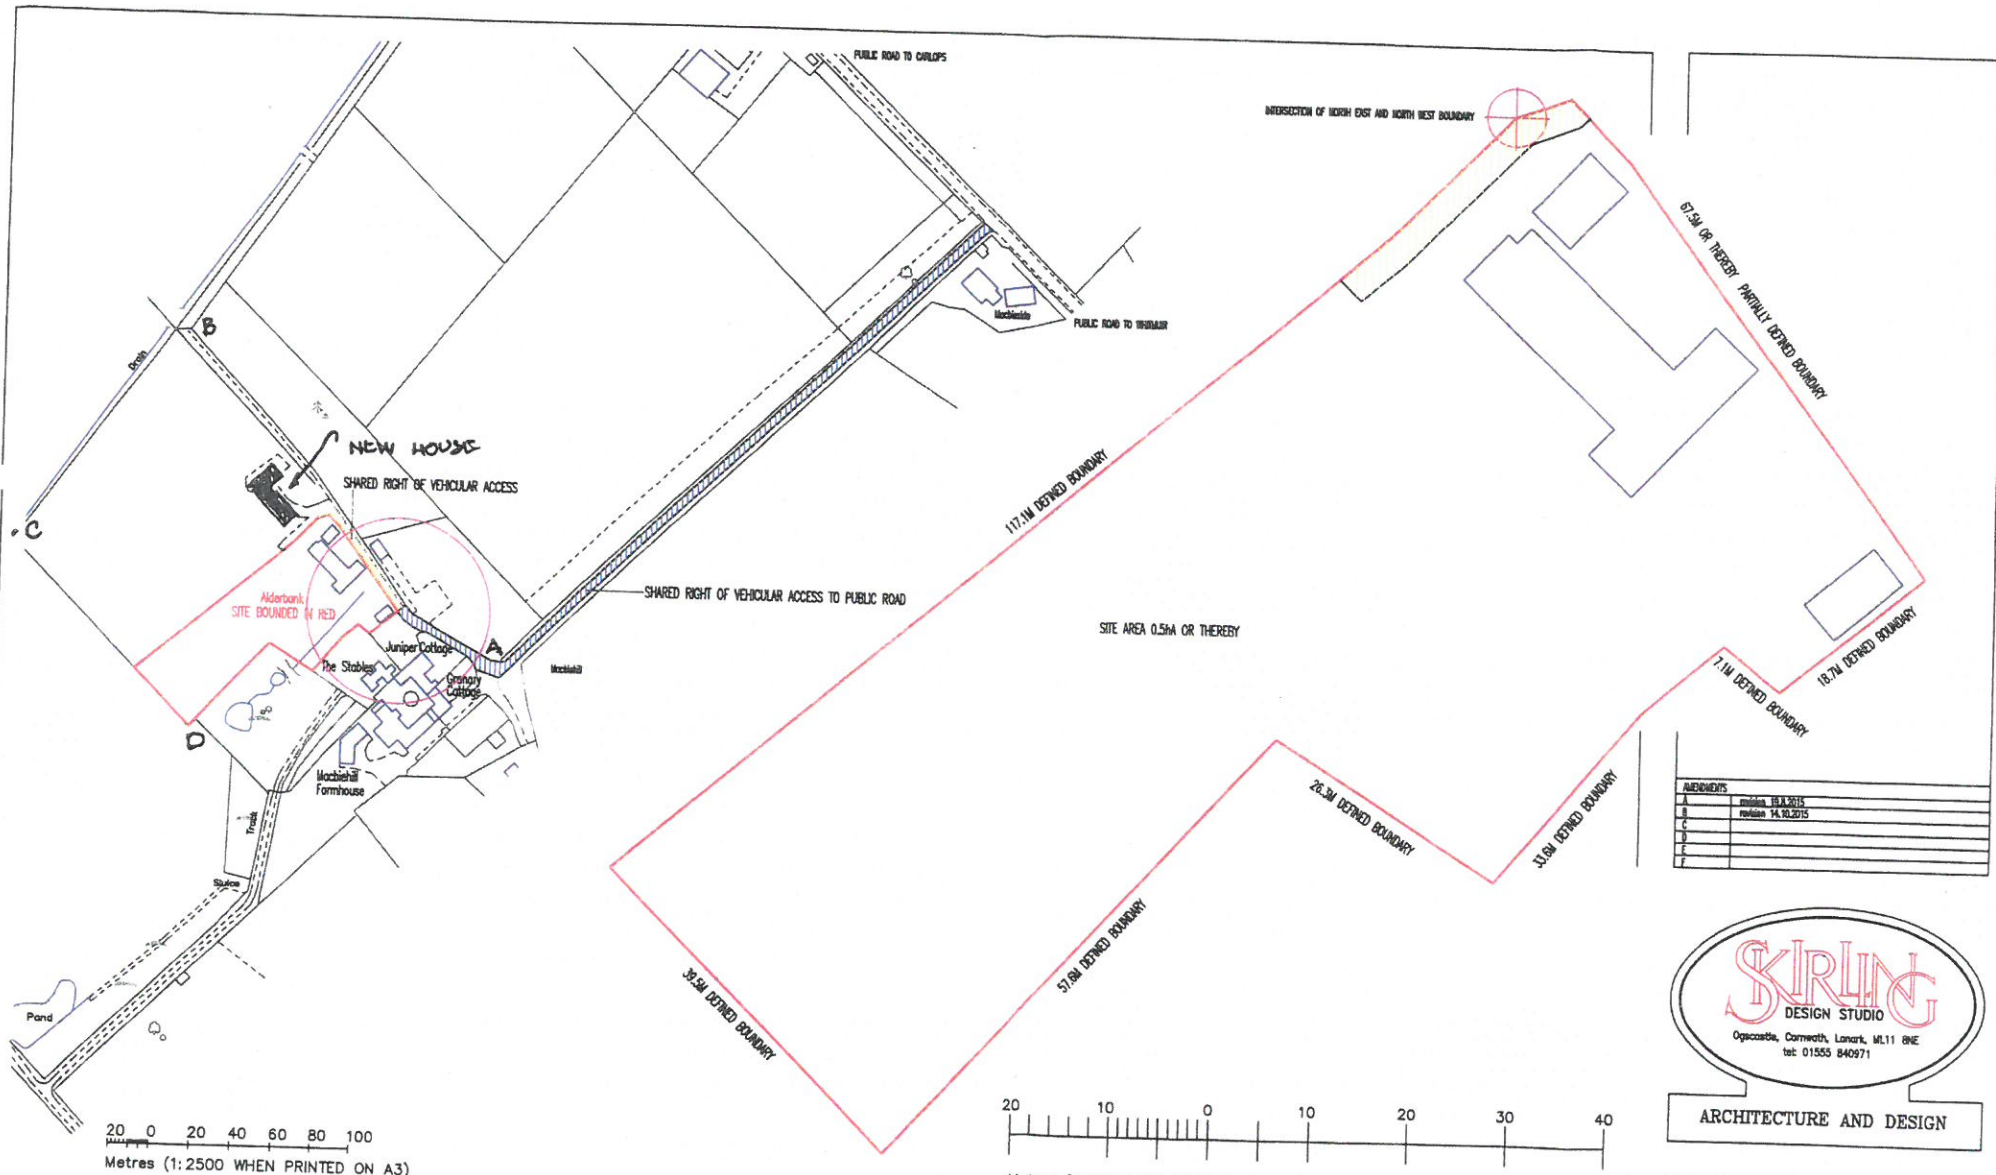

REVISIONS	
A	amended 08.08.2015
B	revised 14.10.2015
C	
D	
E	
F	



ARCHITECTURE AND DESIGN

SCALE AS SHOWN AUGUST 2015

OCS 173 FEU
REV -B- PLANS TO ANNEXE WITH TITLES

HOUSE KNOWN AS ALDERBANK,
MACBIEHILL FARM, WEST LINTON,
EH46 7AZ
Mr & Mrs Douglas Gold

20 0 20 40 60 80 100
Metres (1:2500 WHEN PRINTED ON A3)

LOCATION PLAN
(showing access)

20 10 0 10 20 30 40
Metres (1:500 WHEN PRINTED ON A3)

BOUNDARY PLAN