

Building Plot 2 approved under Planning Application Refs 11/00750/PPP & 14/01220/AMC


Building Plot 1 approved under Planning Application Refs 11/00750/PPP & 14/01314/AMC

**A** Proposed Building Plot (0.136Ha or thereby)

**LANDSCAPING:**  
All landscaping works to take place during the first suitable planting season after building works are complete.

**FENCING:**  
New fences to be provided to new boundaries. New fences to be solid and wire fences with white post mesh provided to fence adjacent to open fields.

**HEDGEROW AND TREE PLANTING:**  
New 1.5 - 2.0m high hedges to be planted within proposed building plot using mixed rural species to Eastern boundary of site.  
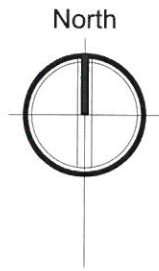

Reproduced from the Ordnance Survey 1:1250 scale map with the permission of the controller of Her Majesty's Stationery Office.  
CROWN COPYRIGHT RESERVED  
Licence No. ES 751987

Revision	Description	By	Ck
01	Project		

**Proposed Building Plot**  
Land East of Keleden  
Ednam

Site  
**Location Plan**


Scale	Size	Date	Drawn	Checked
1:500	A1	MAY 2016	PG	

**ATKEN TURNBULL ARCHITECTS**  
9 Bridge Place  
Galastris  
TD1 1SN  
01896 752760  
enquiries@atken-turnbull.co.uk  
www.atken-turnbull.co.uk  
Also at Dumfries & Edinburgh




Project no.	AT2748	Drawing no.	PP-01
-------------	--------	-------------	-------



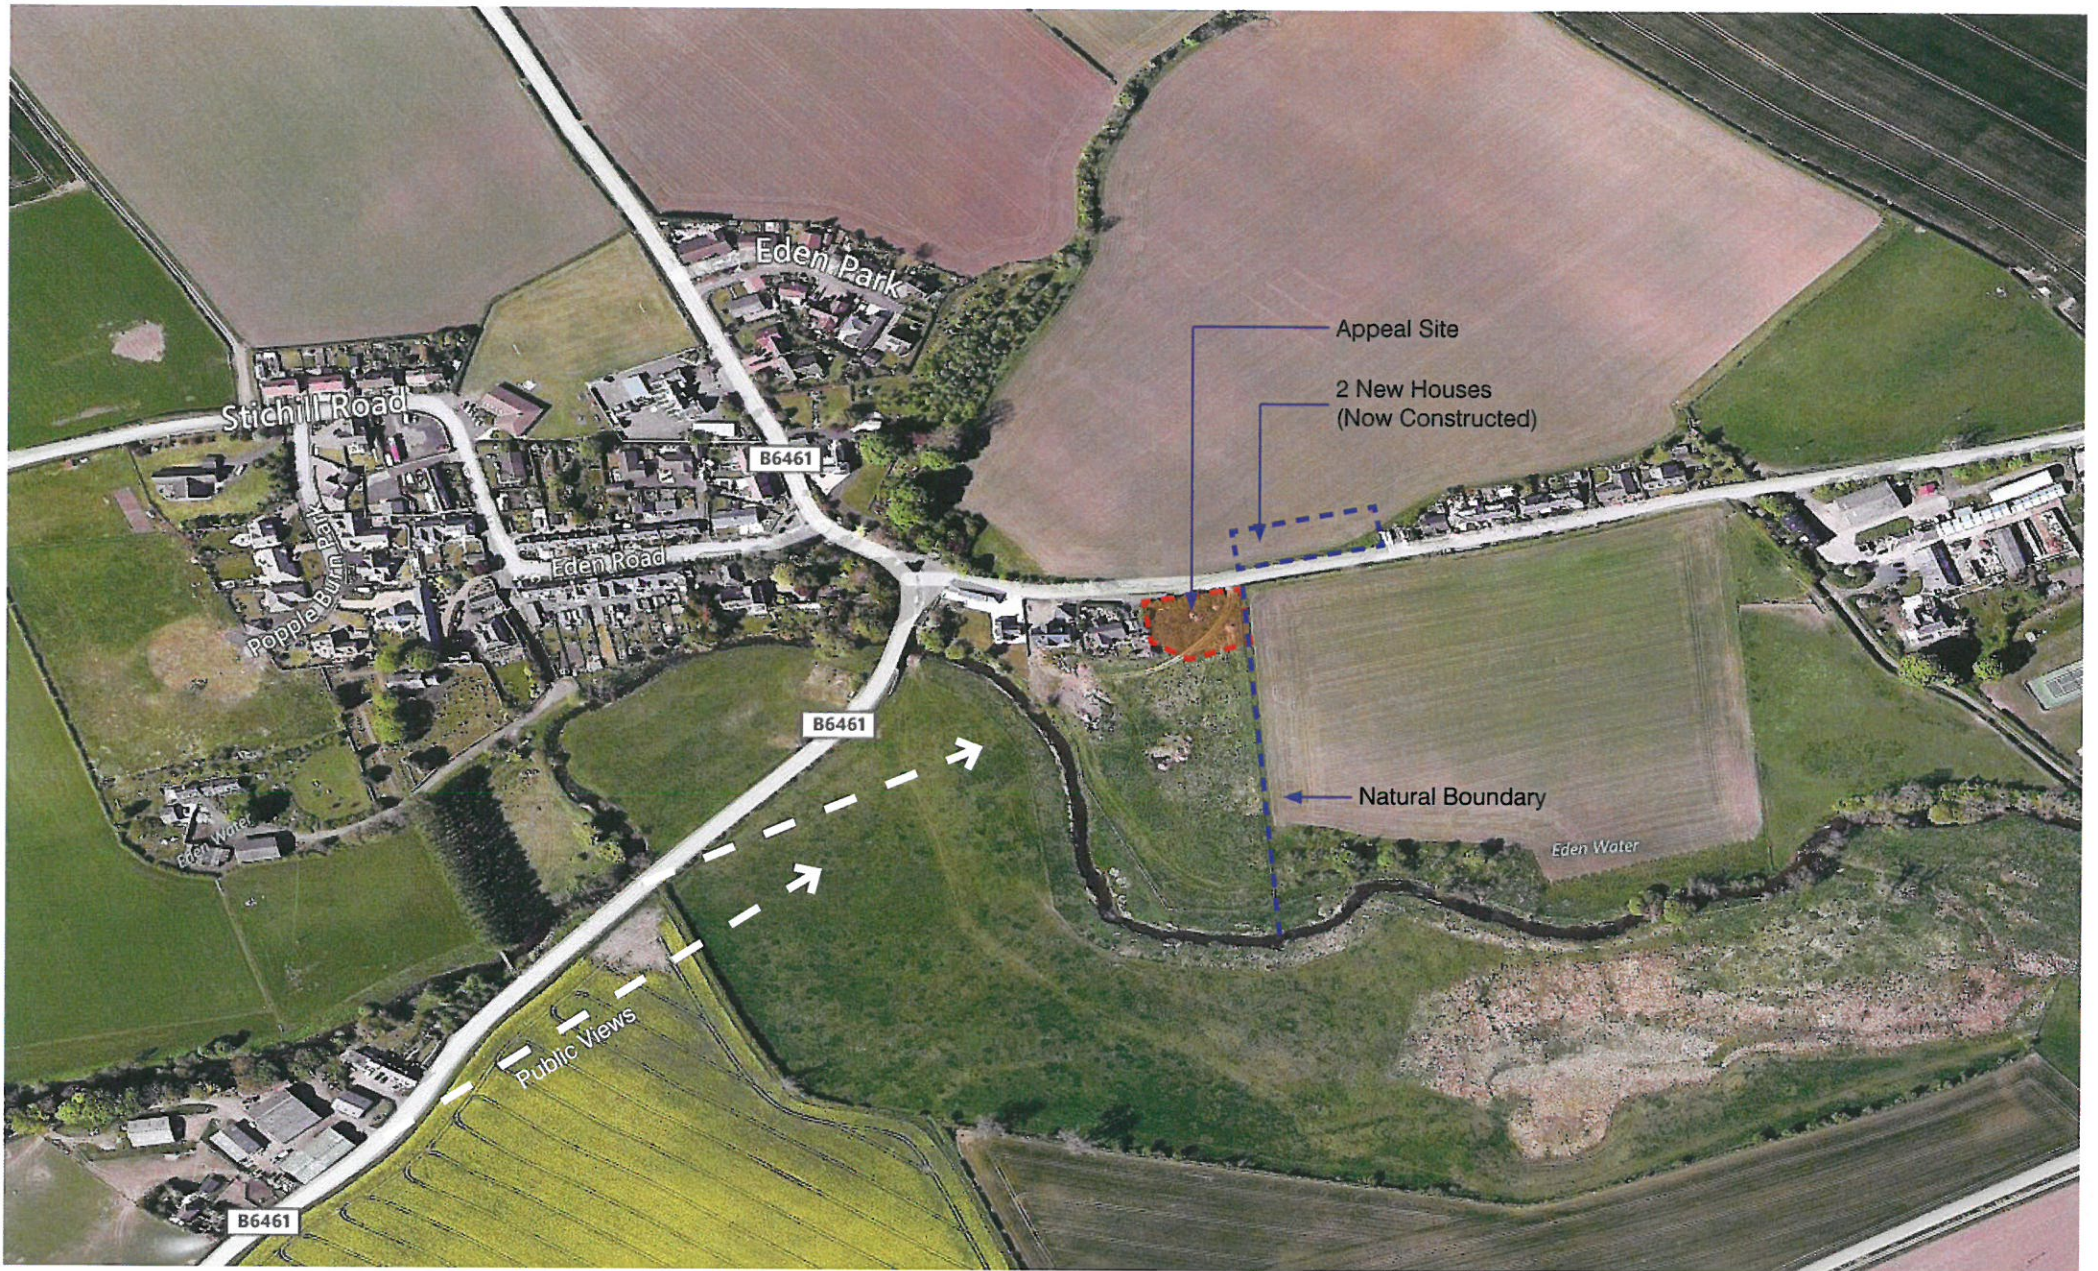



Public View looking North  
(Prior to neighbouring housing being constructed)

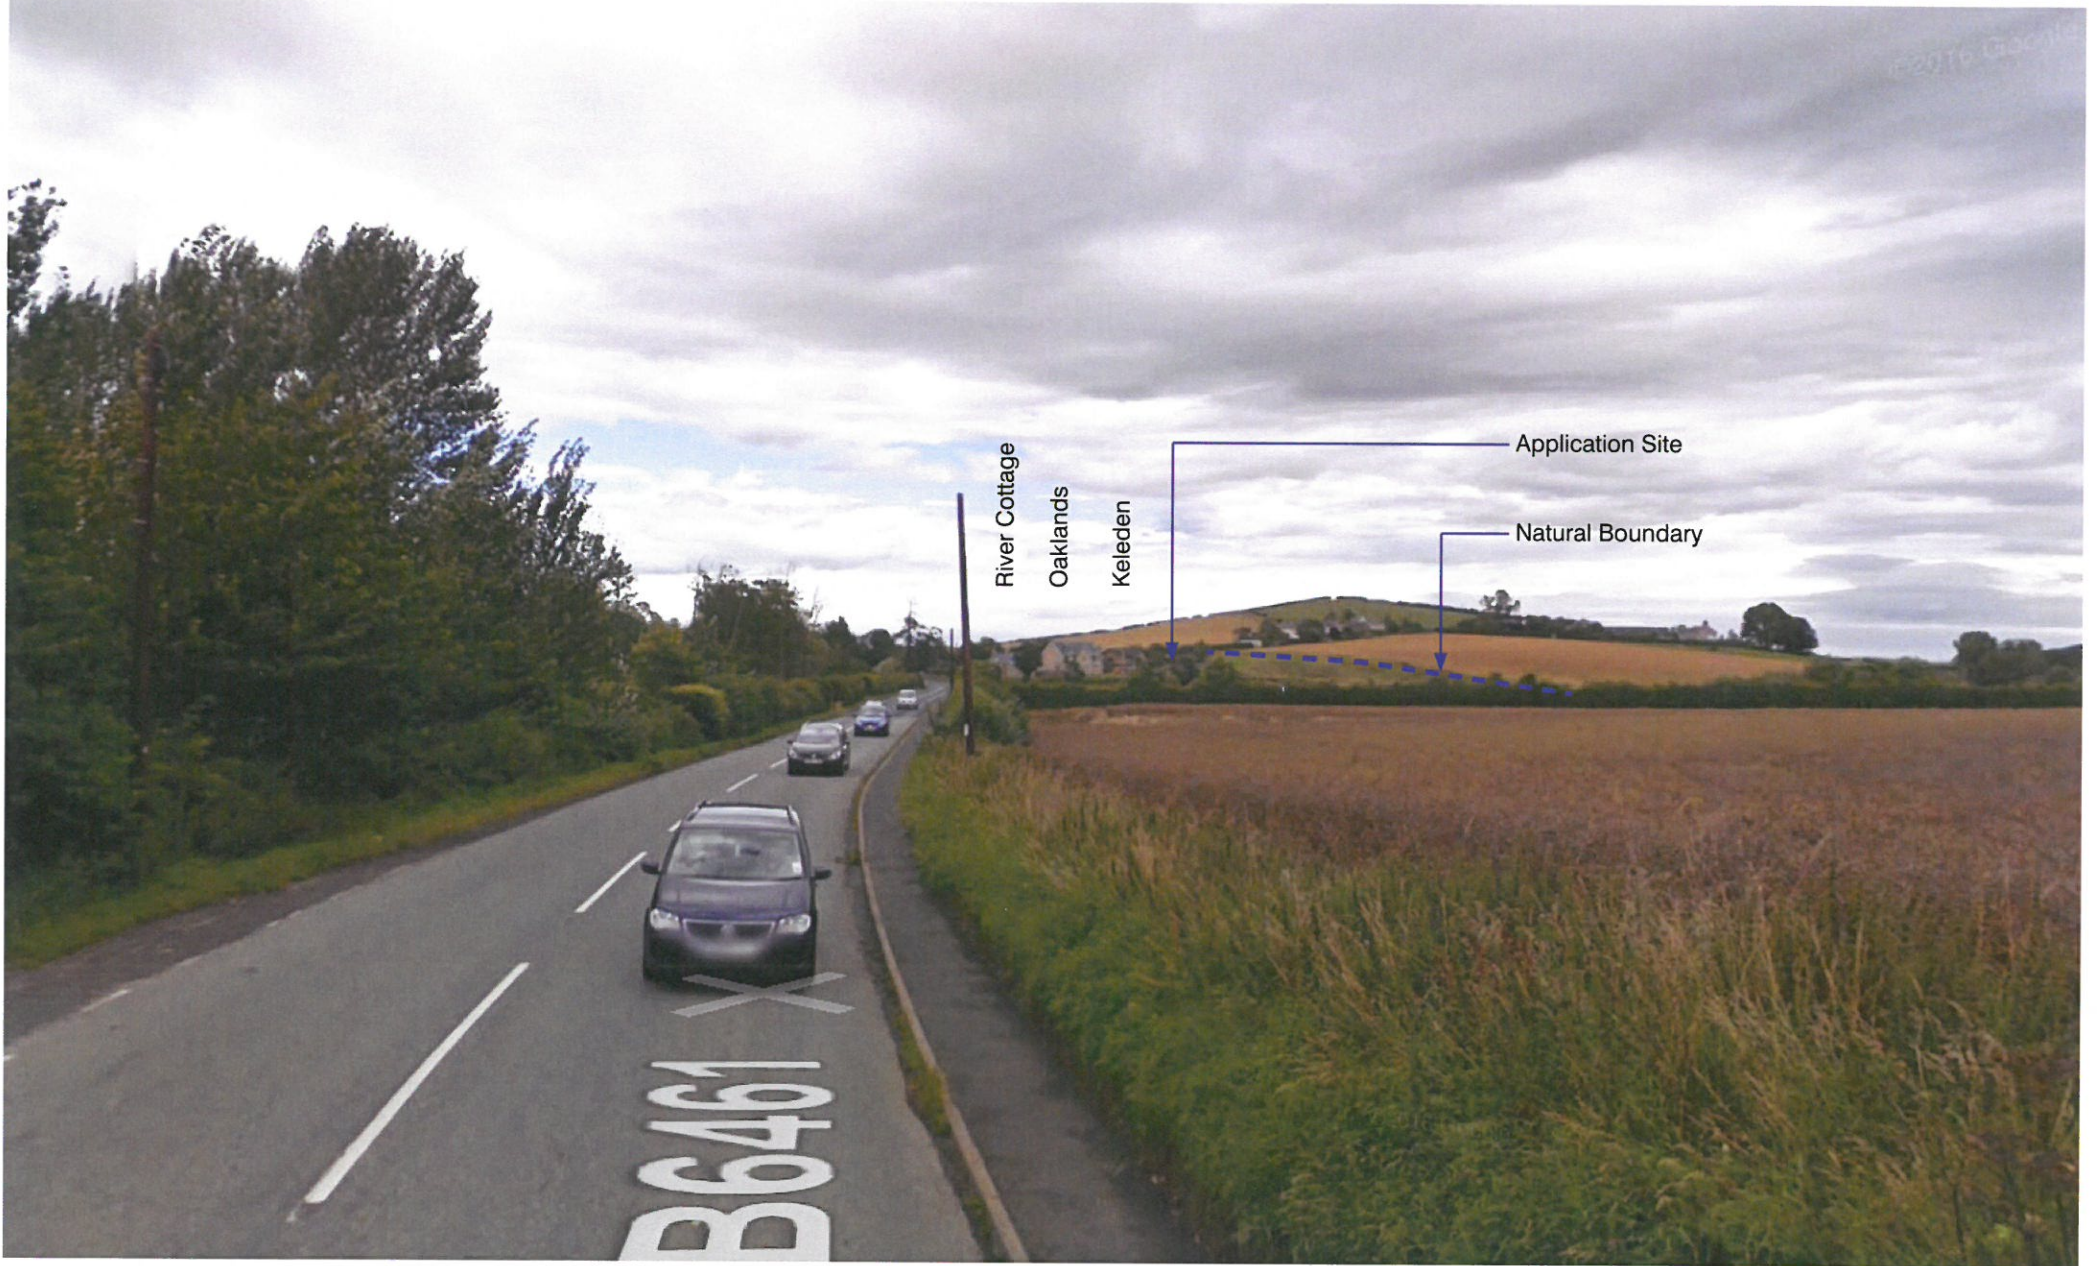



Public View looking North  
(Post neighbouring housing being constructed)





New Boundary Planting Since Last Application



View to access site from B6461



Boundary planting to southern edge  
(Leylandii Conifers)



Boundary planting to eastern edge  
(Crataegus Monogyna - Hawthorn; Corylus Avellana -  
Common hazel)