



note:
this drawing must not be scaled from or used for
measurements. check all dimensions on site.

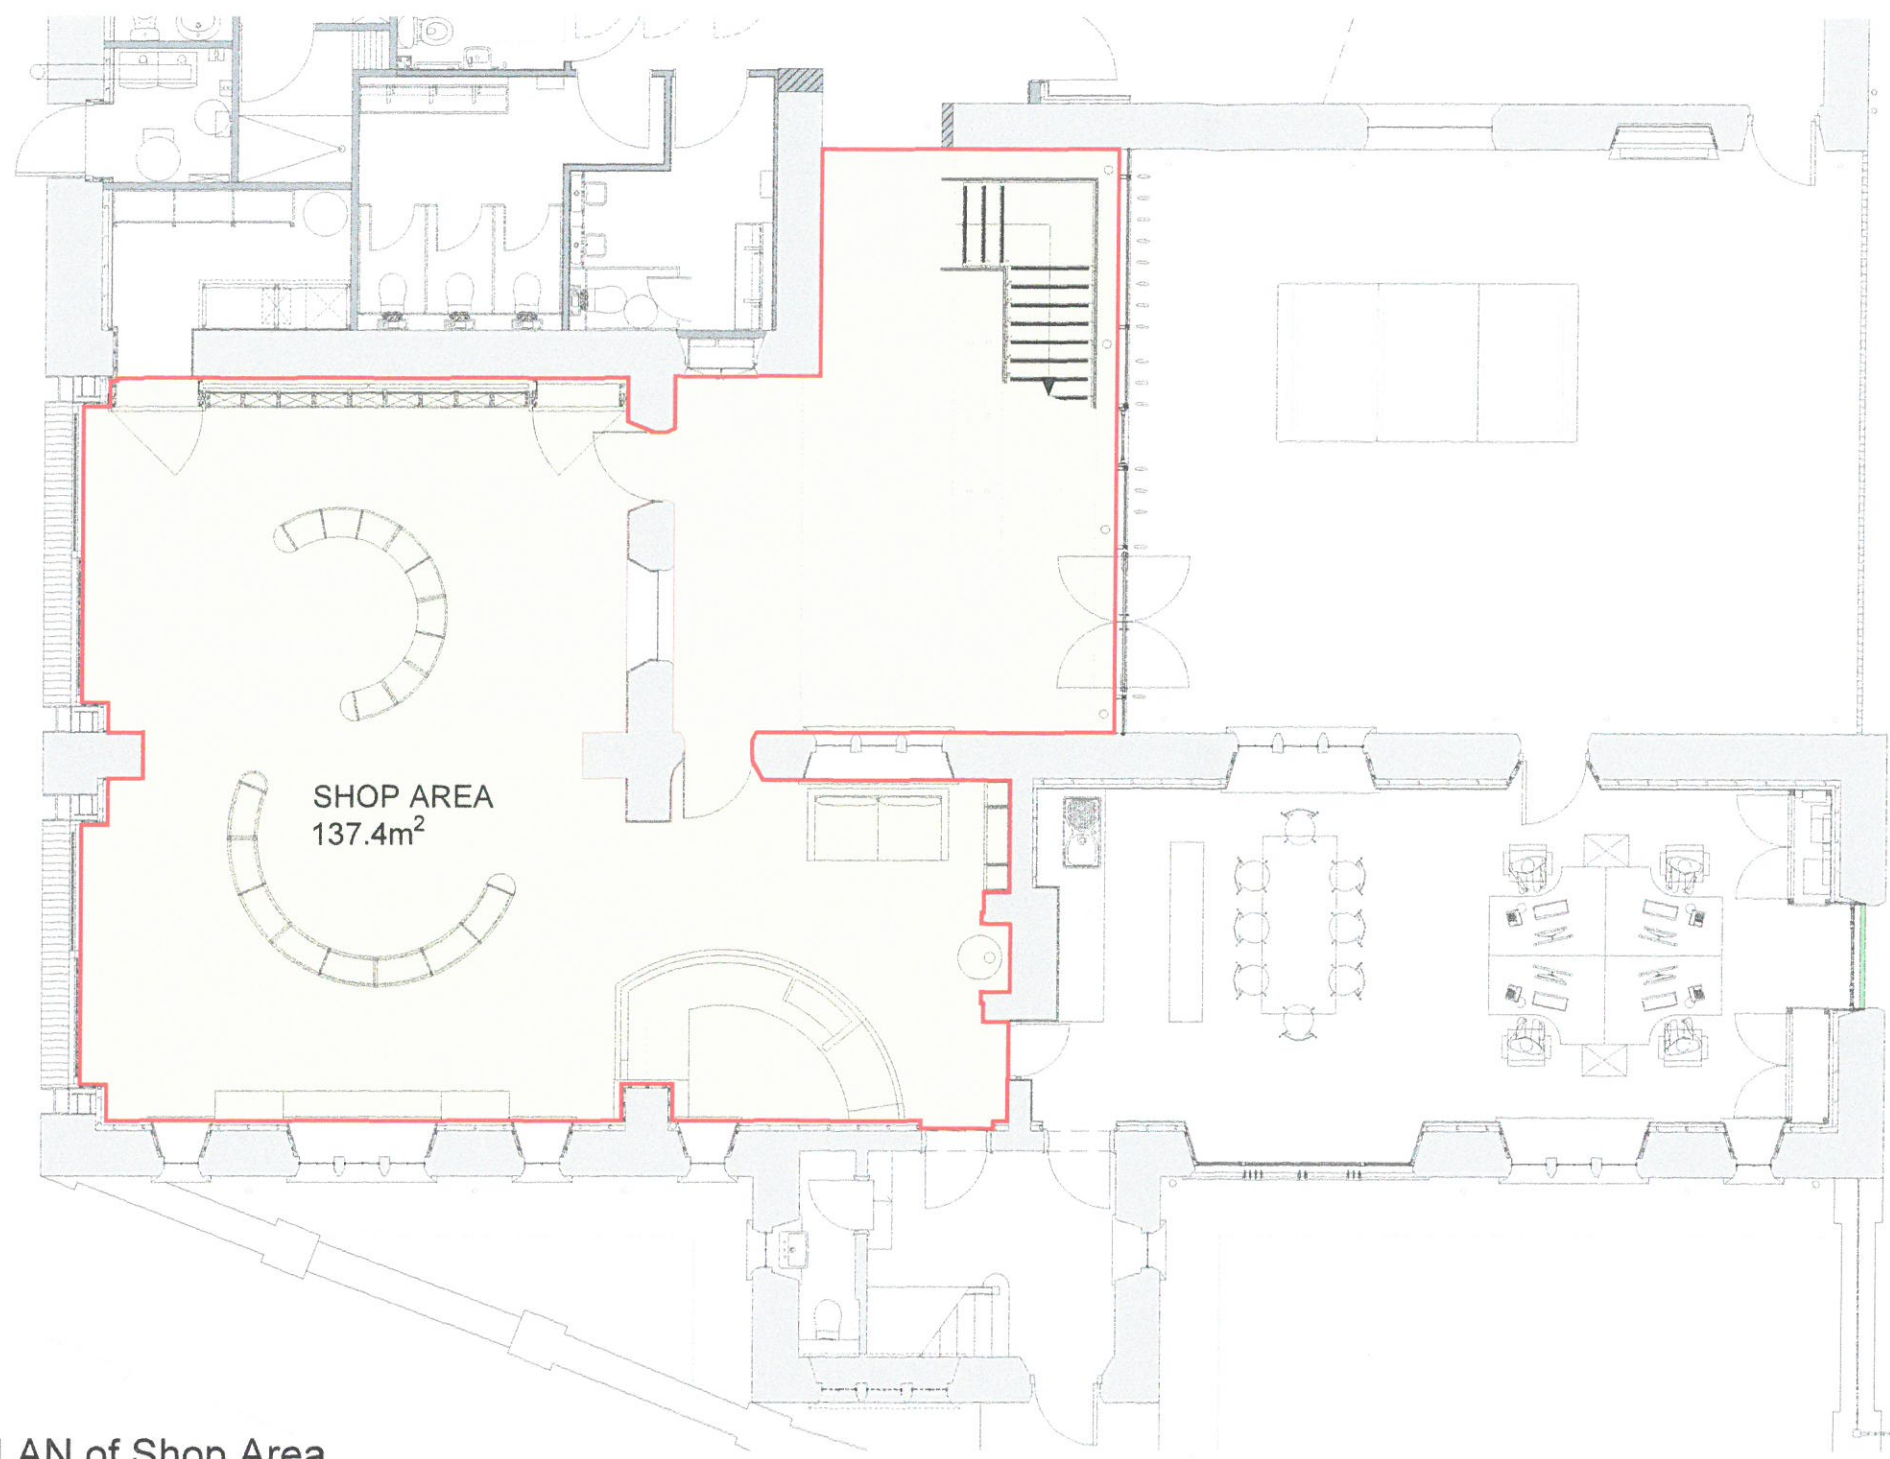


PLAN of Shop Area

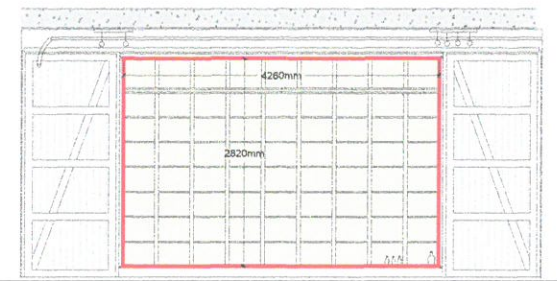

ELEVATION of Whisky Library

Area to be used for the
display of alcohol:
12.0m²

Shop area = 137.4m²
Area to be used for the display of alcohol = 12.0m²

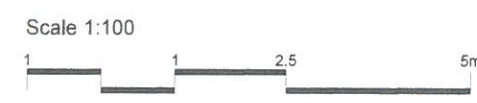

Client: The Three Stills Company
Job: The Borders Distillery
Adam I. Commercial Road
Title:
Scale: 1:100 @ A3
Date: 16.03.2018
Job No: 551
Dwg No:
Rev:

graymacpherson
architects LLP

Tigh-na-Geat House,
Damhead Farm, Lothianburn,
Edinburgh EH10 7DZ

tel. 0131 445 2223
fax. 0131 445 7377