

REV. | DETAILS | BY | DATE |

Change of use to Commercial Storage
at Farknovea, Langlee, Galashiels for
Wilson G Jamieson Ltd

Location plan.

SCALE: NTS

DRAWN BY

DATE
March 2016

DRAWING No.

REVISION

001



North



[REV.] [DETAILS] [BY] [DATE]

Change of use to Commercial Storage
at Farknora, Langlee, Galashiels for
Wilson G Jamieson Ltd.

Proposed site plan.


SCALE 1:1000

DRAWN BY

DATE
March 2016

DRAWING NO.

101

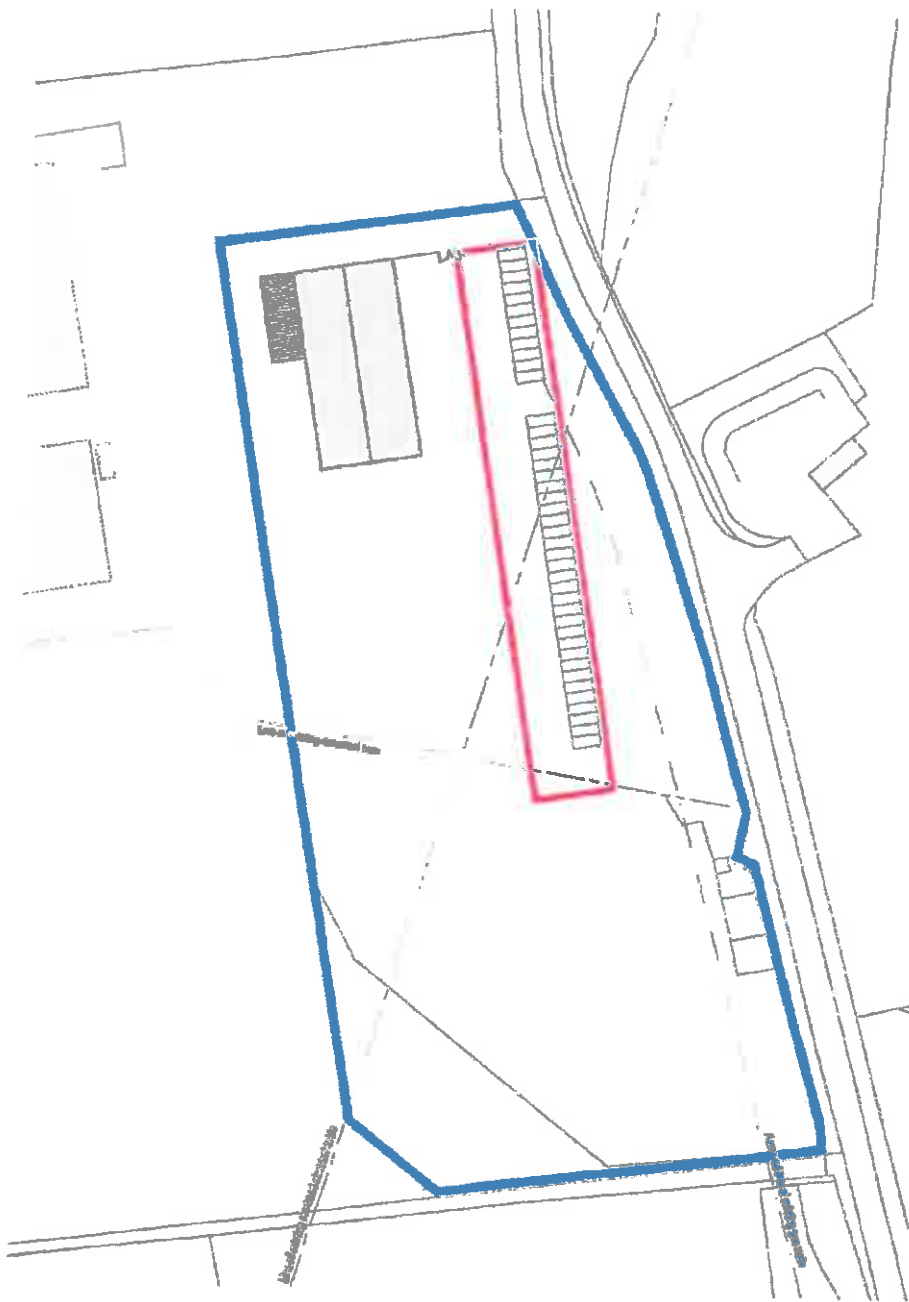

REV. | DETAILS _____ | BY | DATE |






Change of use to Commercial Storage
at Farknowa, Langlee, Galashiels
for Wilson G Jamieson Ltd.

Proposed site plan.

SCALE 1:1000

DRAWN BY _____ DATE March 2010

DRAWING No. _____ REVISION _____

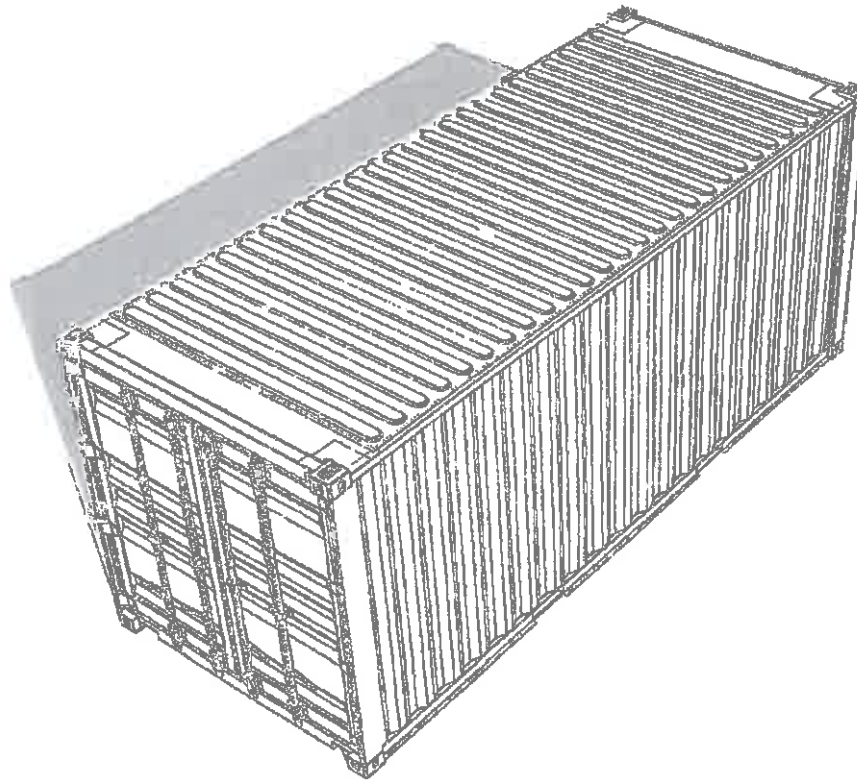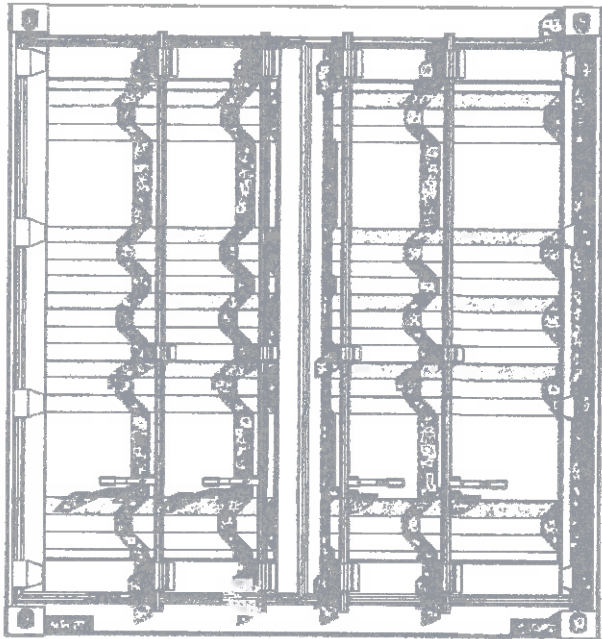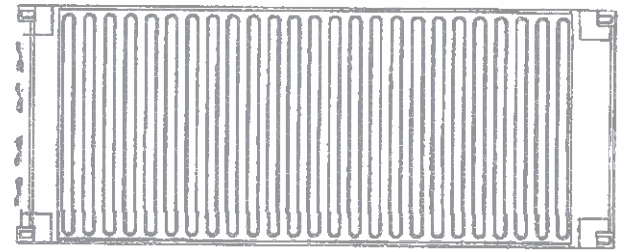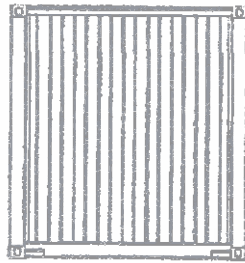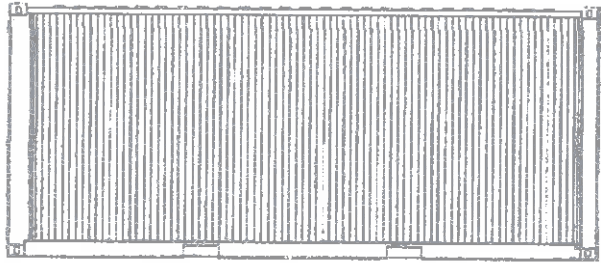


TYPE 1A 20' GP DIMENSIONS


TECHNICAL DRAWING SERIES 2011

REVISIONS	
NO.	DESCRIPTION
1	
2	
3	
4	
5	


NOT FOR CONSTRUCTION

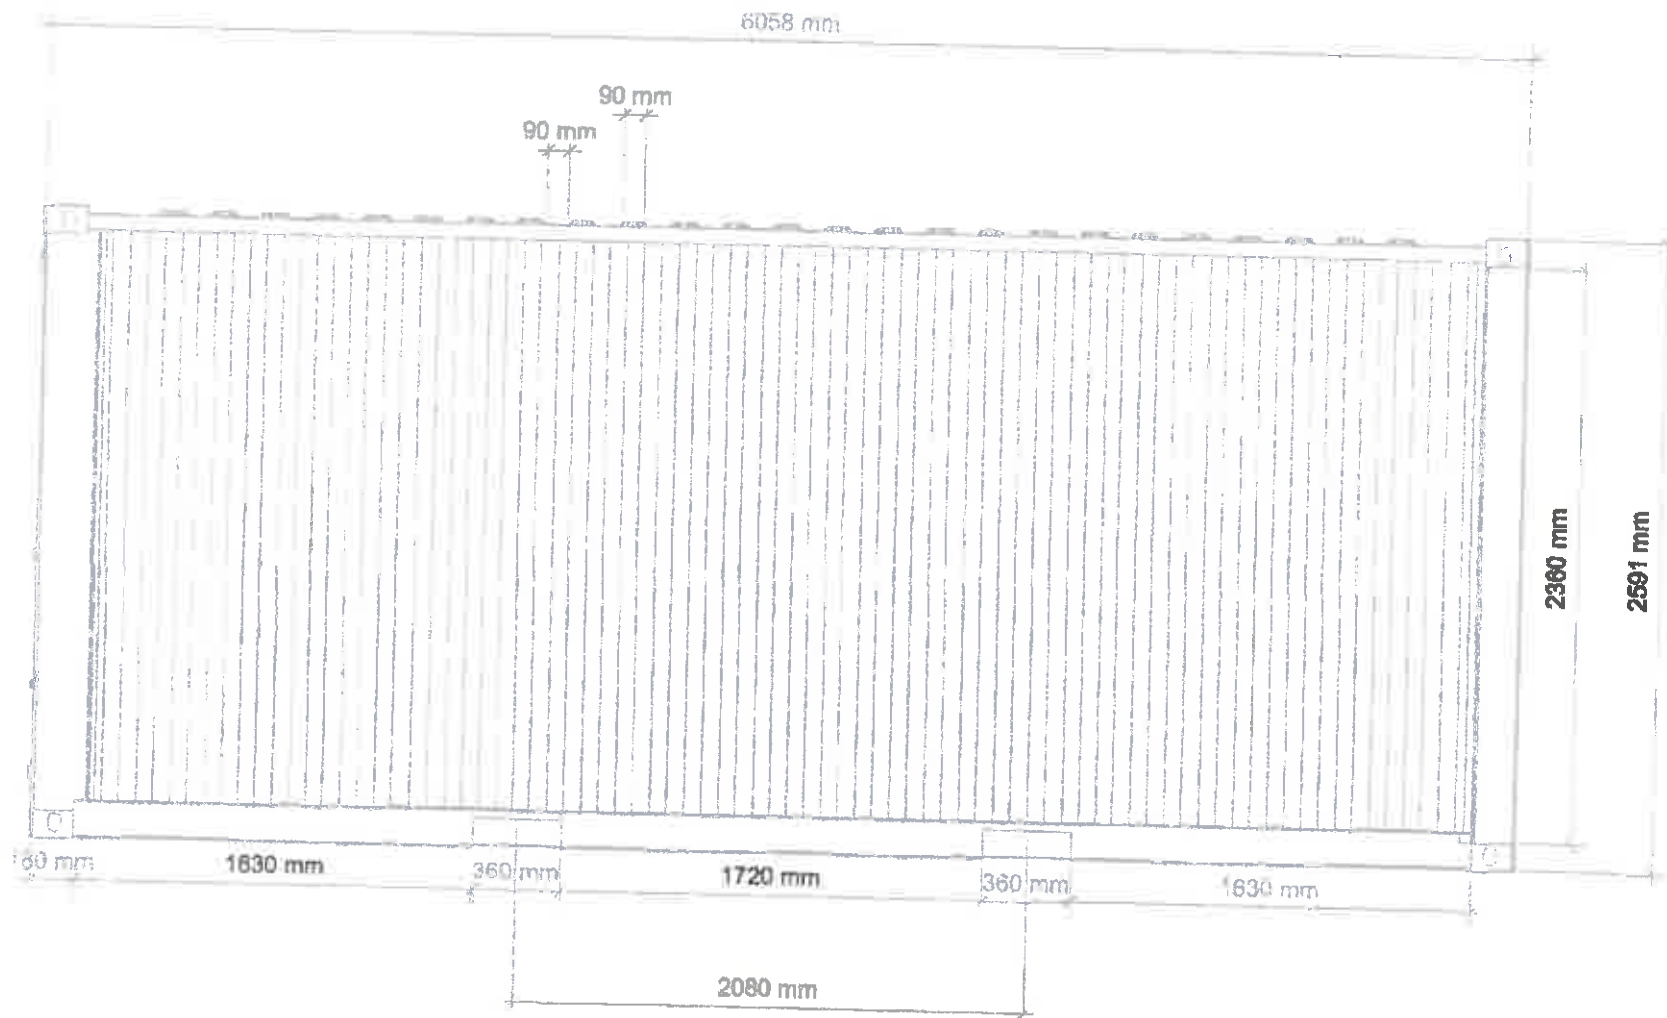


TYPE 1A 20' GP SIDEWALL

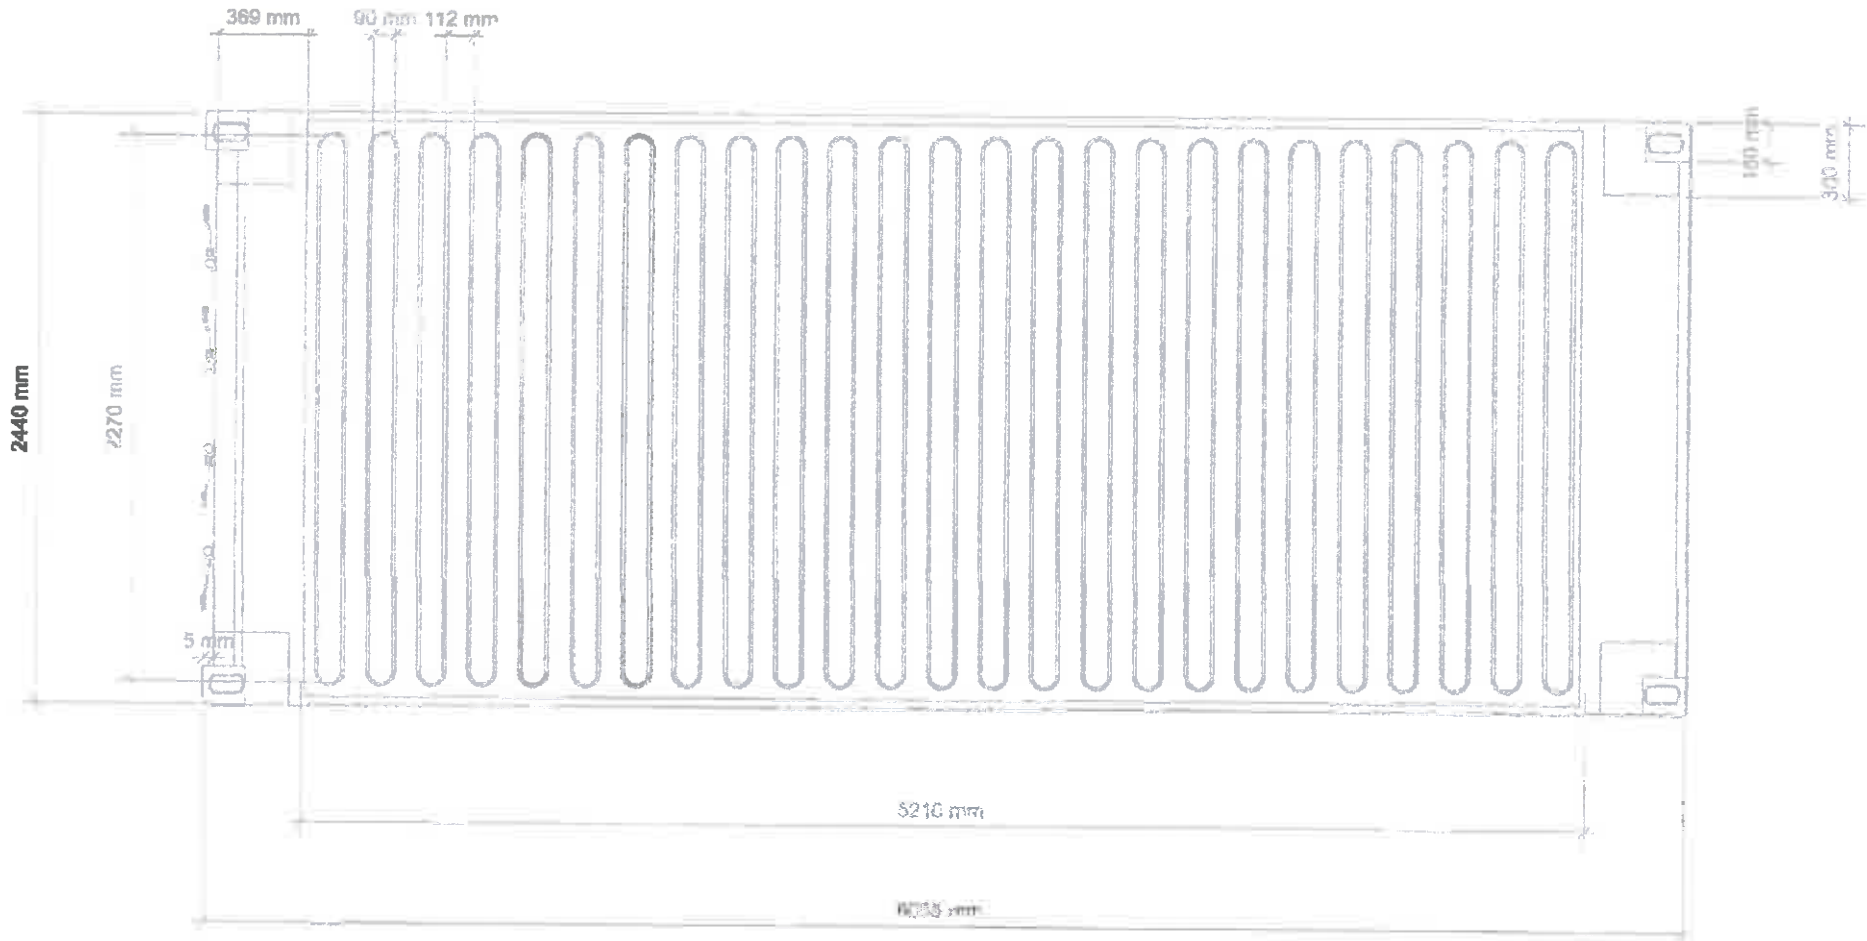


TYPE 1A 20' GP ROOF

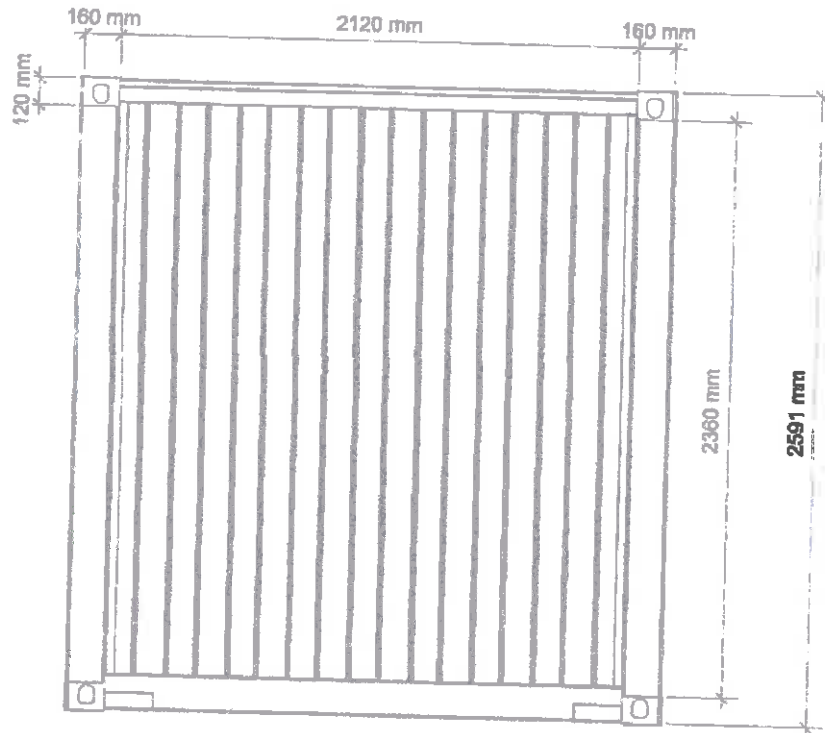

TYPE 1A 20 ' GP END WALL

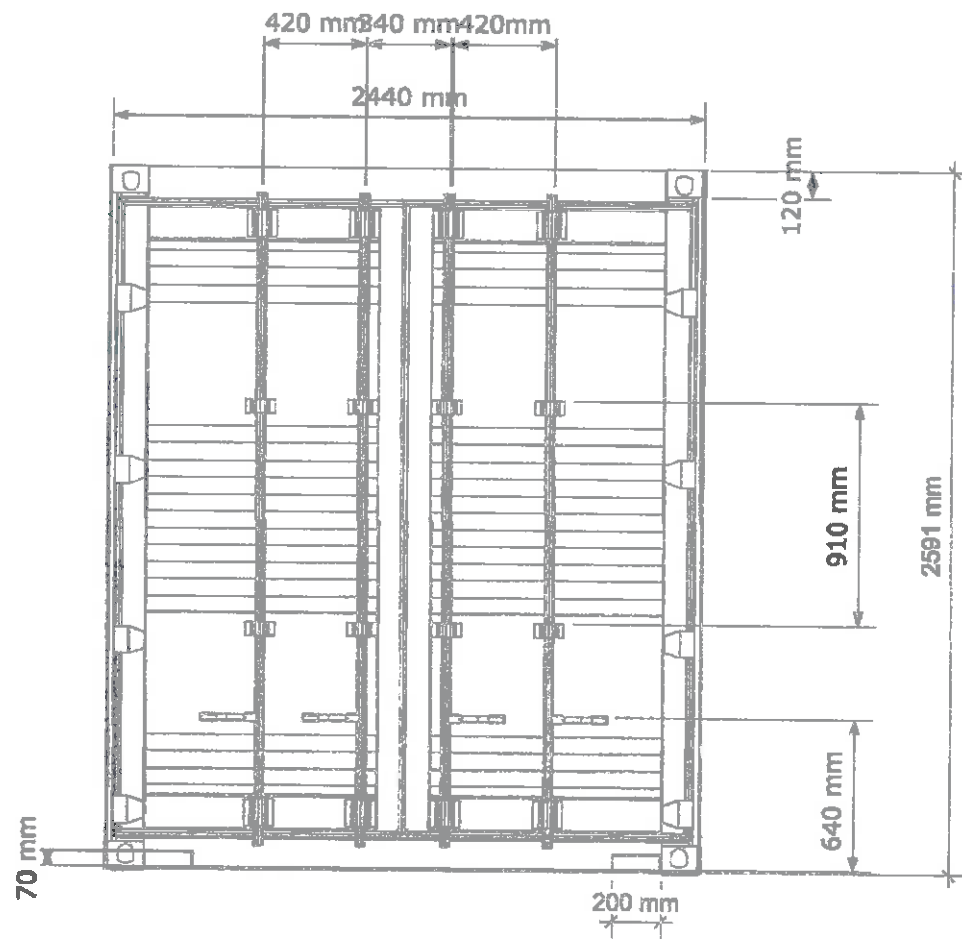


TYPE 1A 20' GP DOOR END

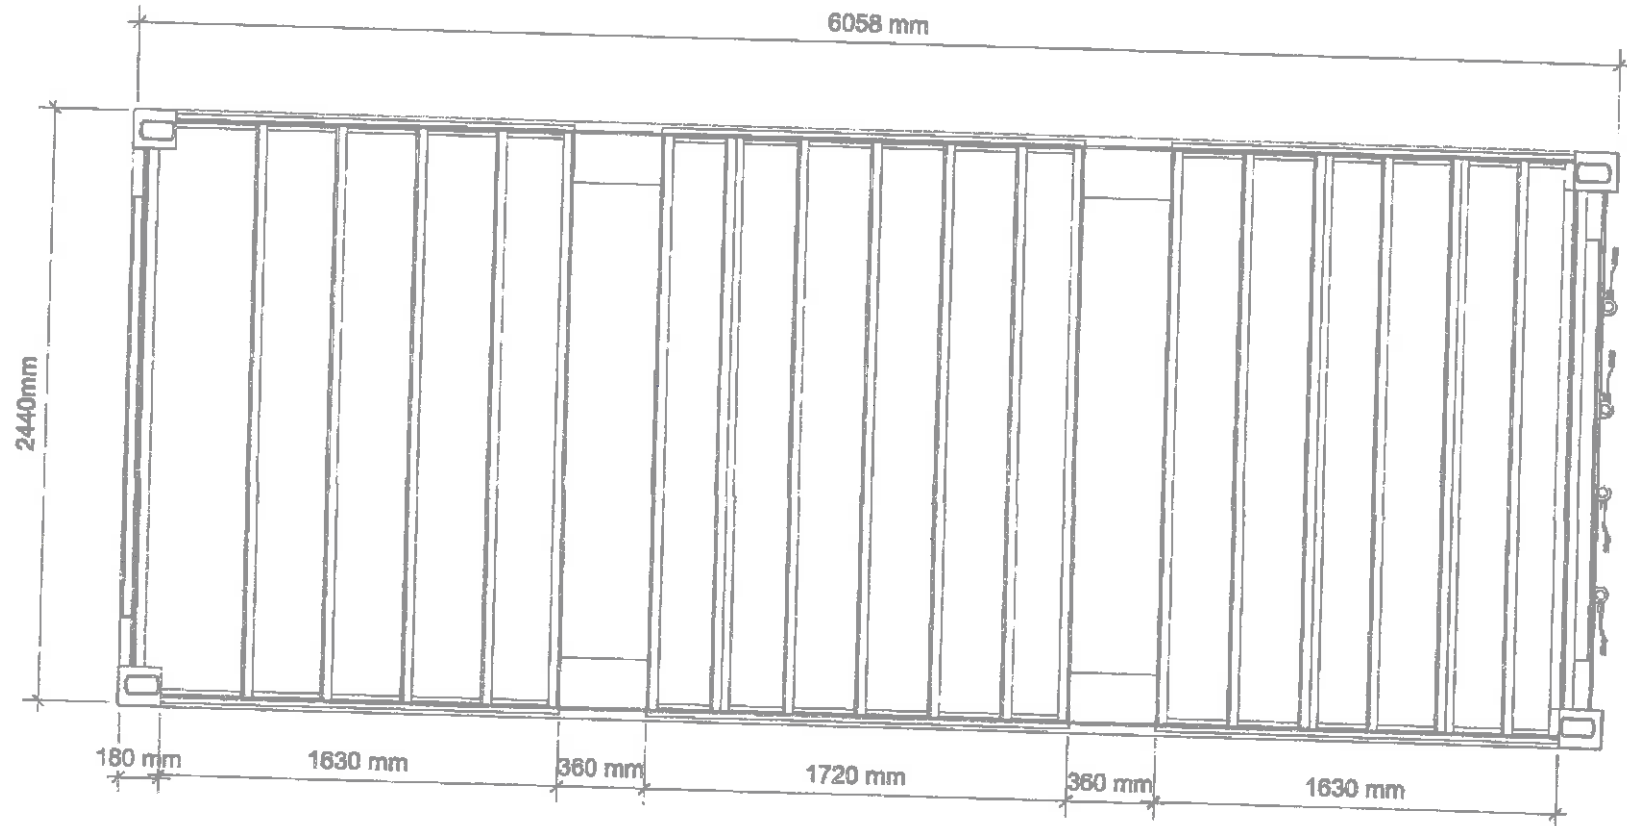

TYPE 1A 20' GP UNDERFLOOR



CONTAINER HOME INFO
INFORMATION ABOUT HOW TO BUILD YOUR OWN CONTAINER HOME

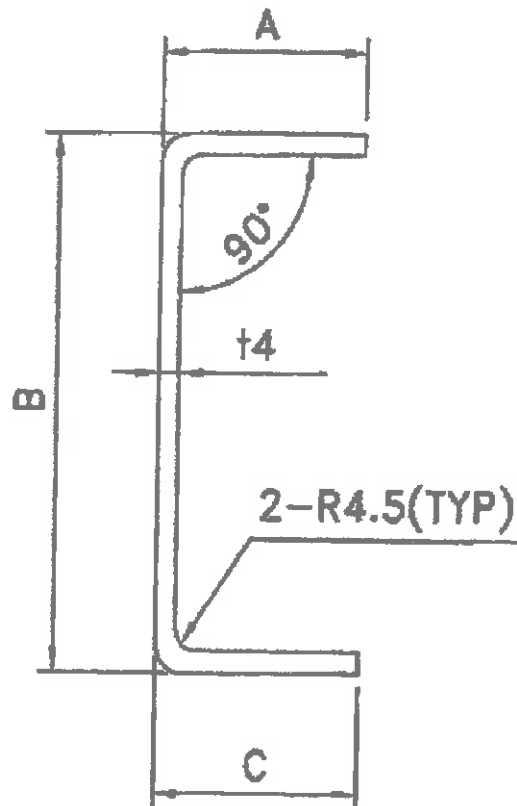


Bottom Side Rail



Each bottom side rail runs the full length of the container and is manufactured from one piece of 4.5 mm pressed steel.

The bottom flanges of the side rails face outwards so as to be easily repaired if they get damaged and making it harder for them to corrode.



TYPE 1A BOTTOM SIDE RAIL

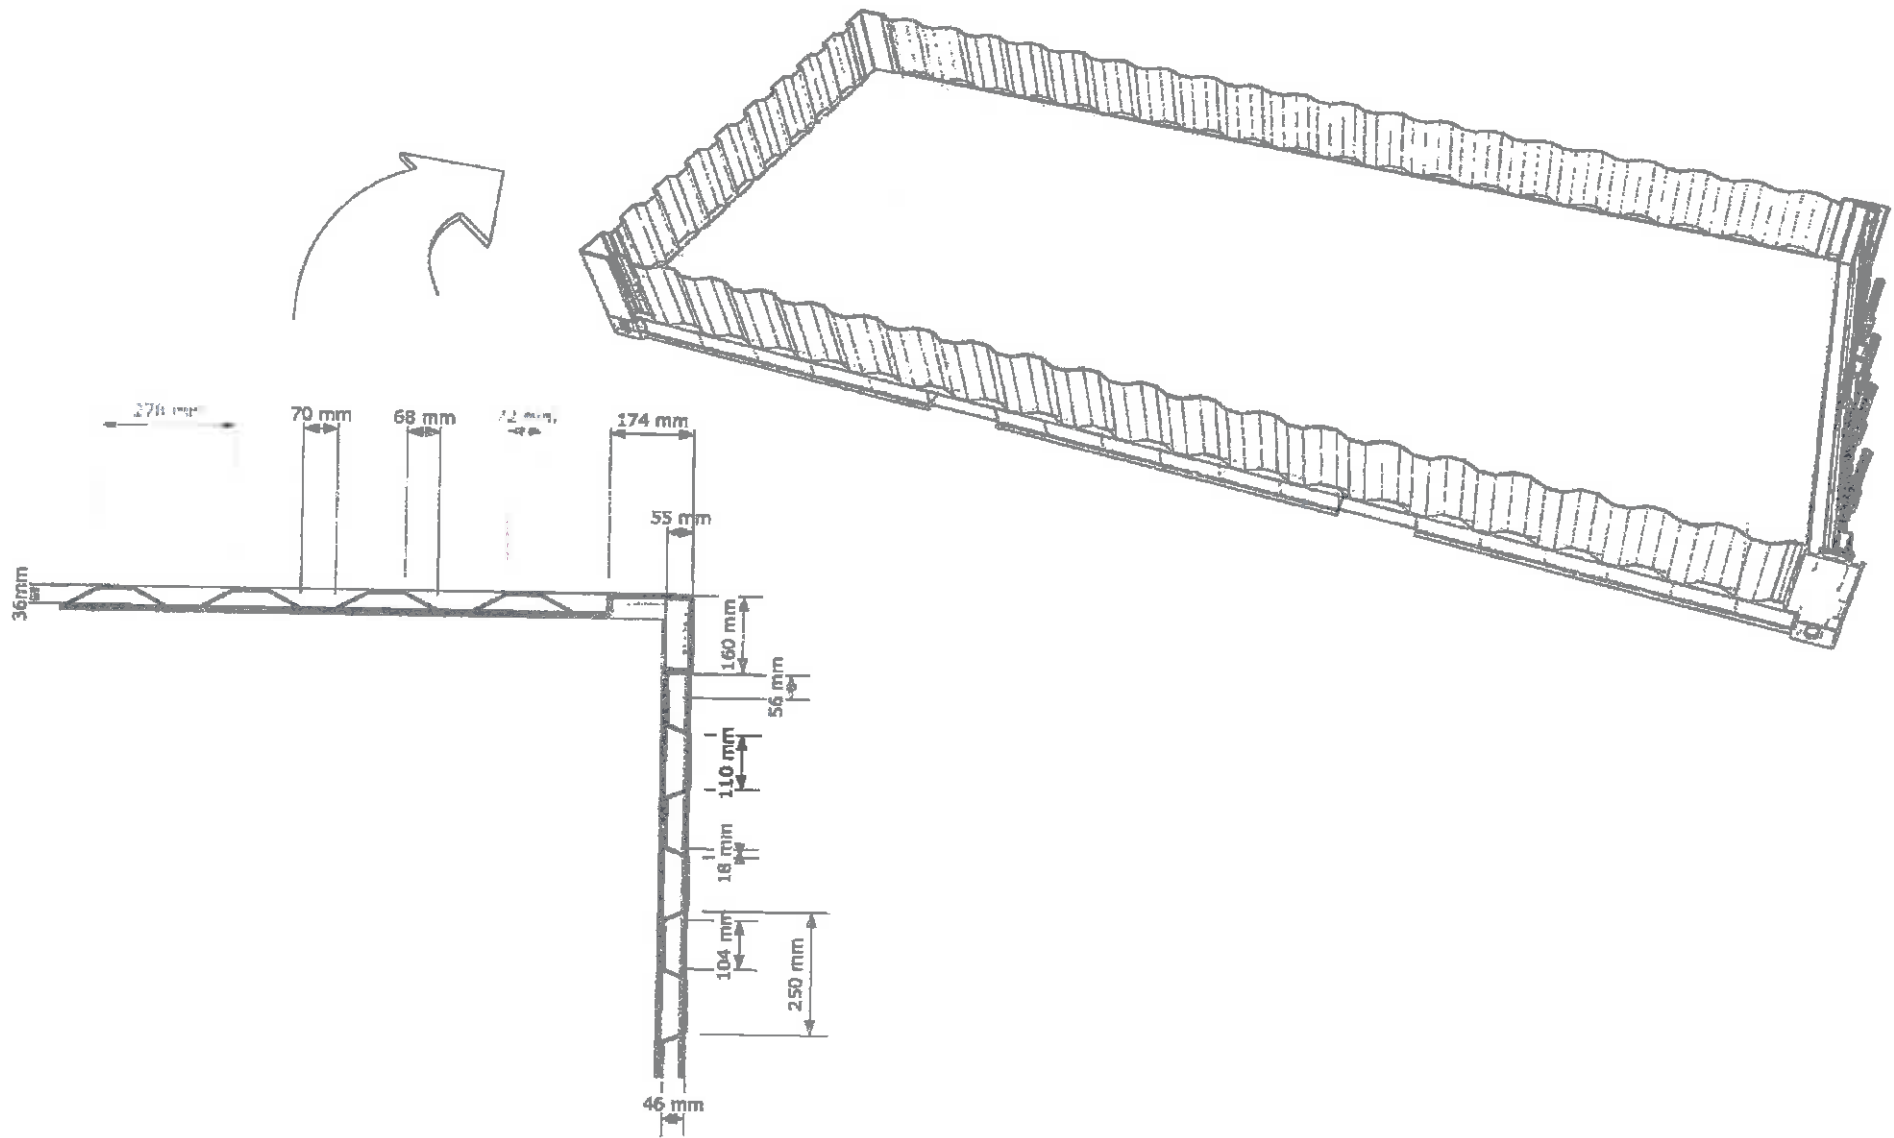

TYPE 1A 20' GP WALL SECTION

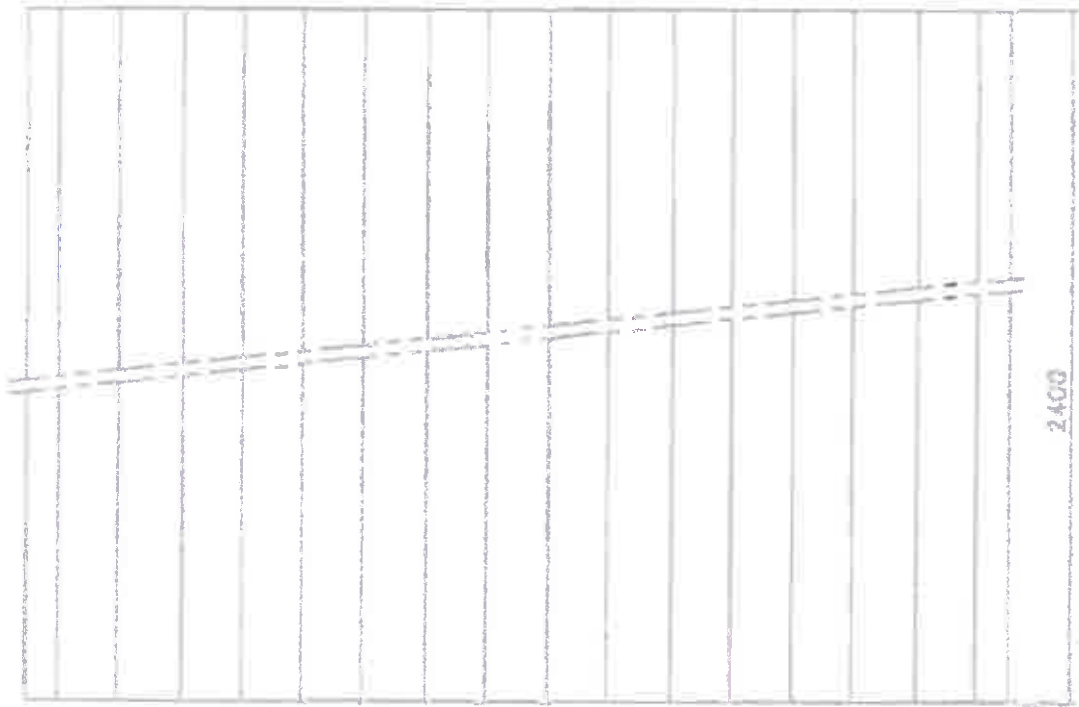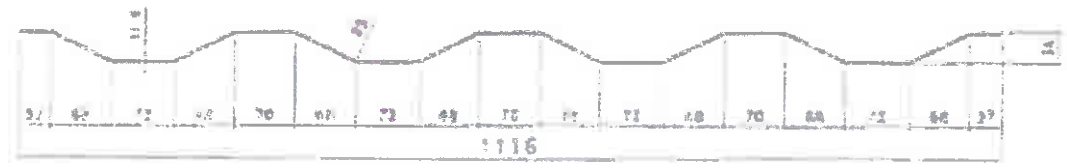

TYPE 1A SIDE WALL PANELS

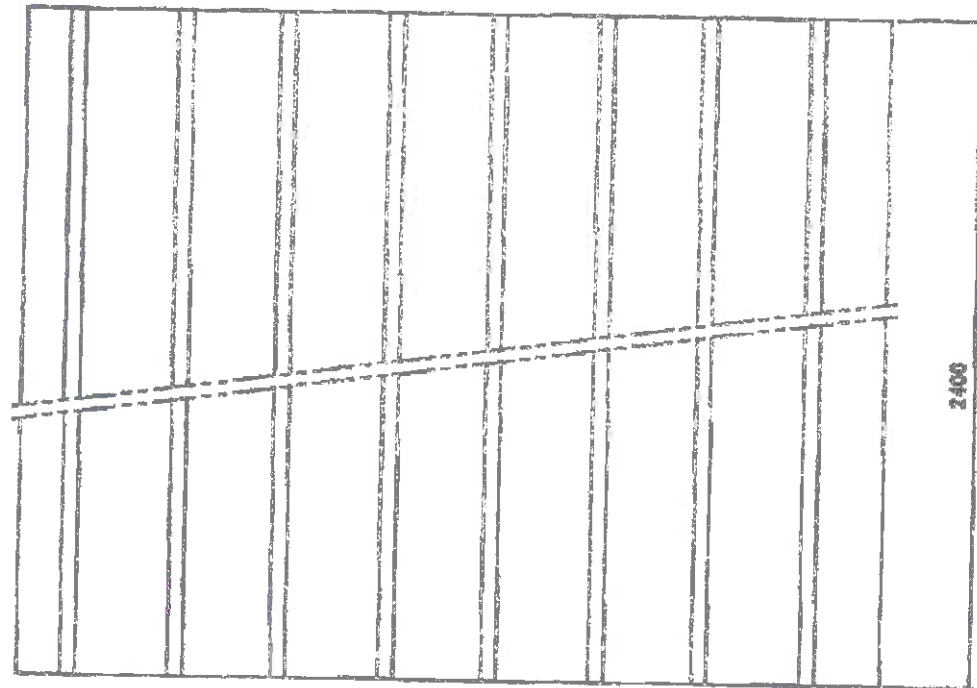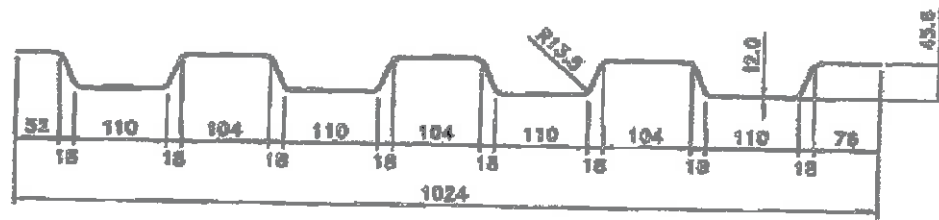

TYPE 1A REAR END WALL



Container Floors

Plywood Sheets

Size: 1220 x 2440 x 28 mm

Number of Plies: Minimum 19 plies

Plywood material: Apitong / Hardwood

Screws: M8 x 45 x Φ 16 electro zinc plated

CONTAINER FLOOR SHEETS



PSSU 319704 4
22G1

SU 31960
22G1
CE

MAX. GR. 30,480 KG
67,200 LBS
TAKE 2,015 KG
NET 4,440 LBS
NET 28,465 KG
62,760 LBS

CU. CAP. 33.2 CU.M
1,170 CU.FT

