



GROUND FLOOR PLAN

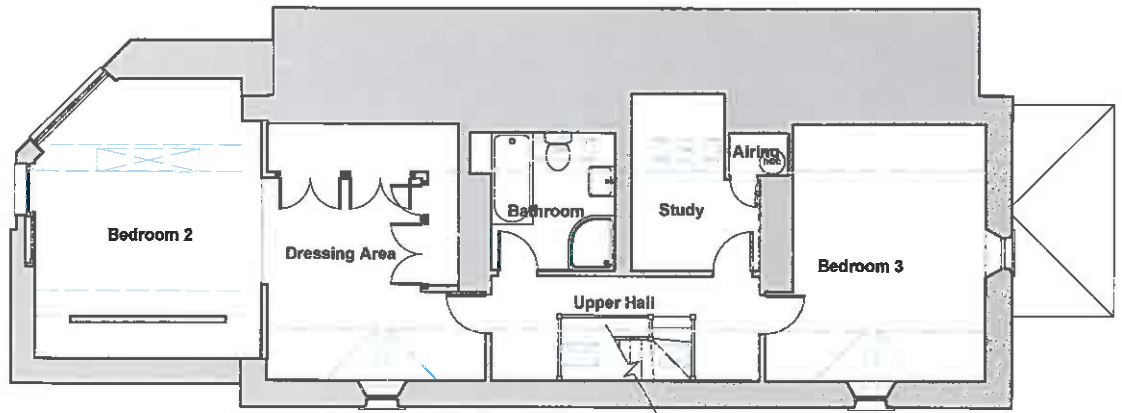

FIRST FLOOR PLAN

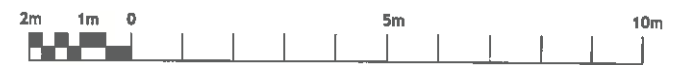

EXISTING PLANS

Project Name: Extension and New Garage, Danderhall Cottage, St Boswells, TD6 0EB

Architect: Evelyn Brown and John Kirk


Project No: 816P-02

Scale: 1:100

Date: 23 December 2016

Author: KR

Notes






SOUTH EAST ELEVATION



NORTH EAST ELEVATION

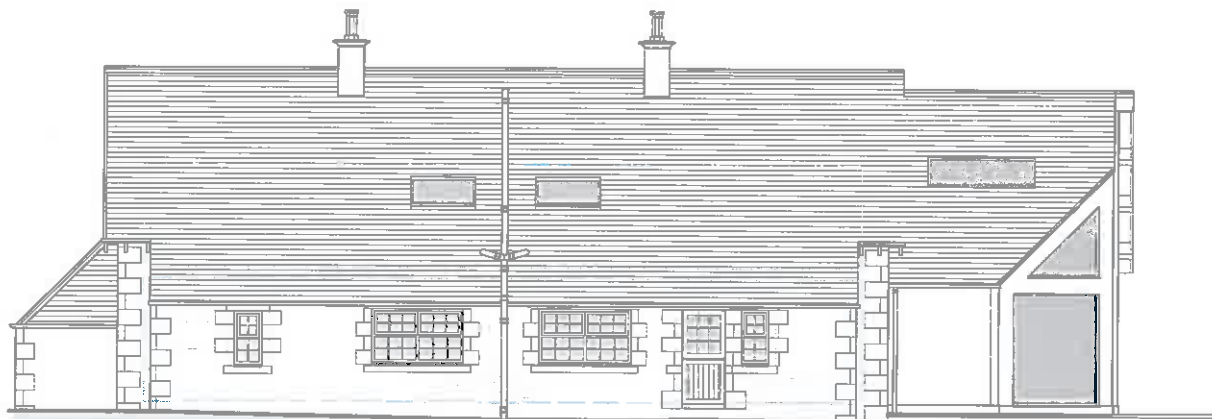


NORTH WEST ELEVATION




EXISTING ELEVATIONS

Extension and New Garage, Danderhall Cottage, St Boswells, TD6 0EB

Client: Evelyn Brown and John Kirk
Reference: 1616P-03
Drawing Scale: 1:100
Drawing Date: 23 December 2016
Drawn by: KR
Checked by: none

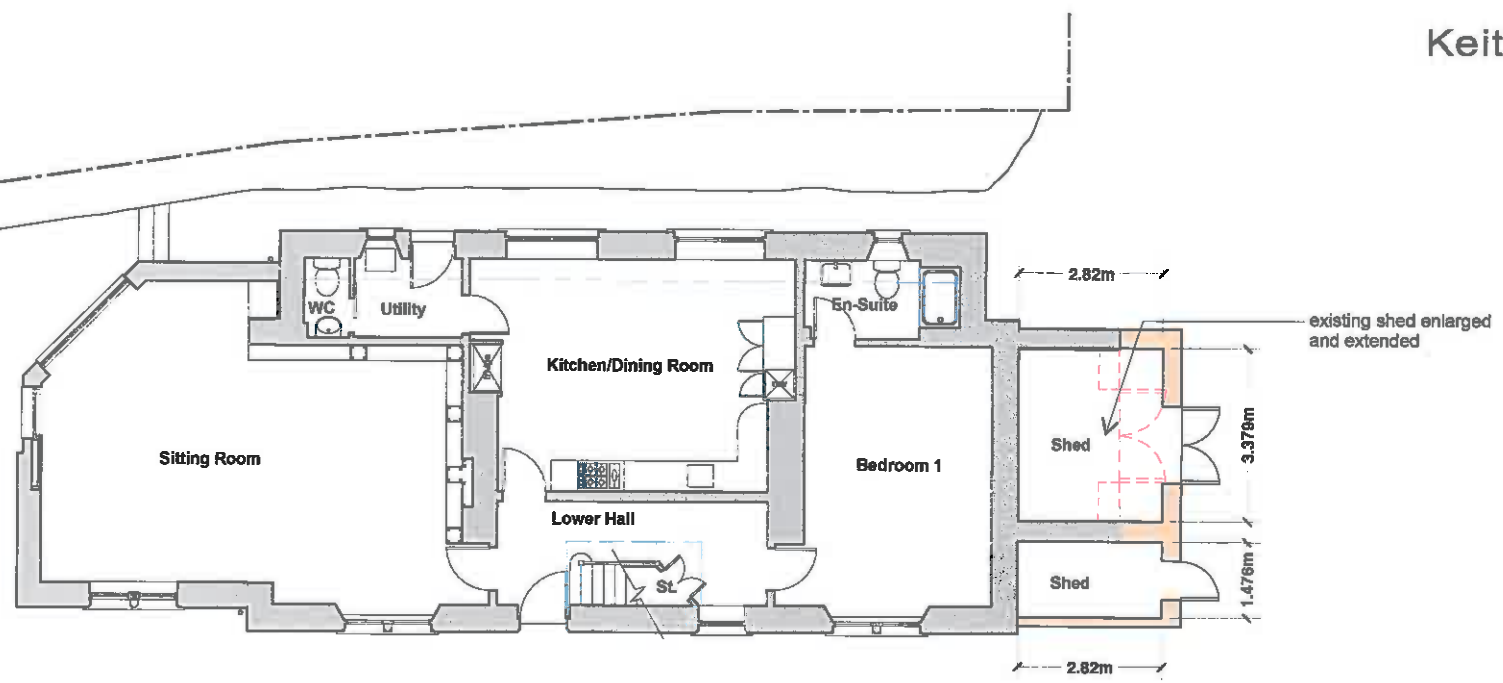

GROUND FLOOR PLAN

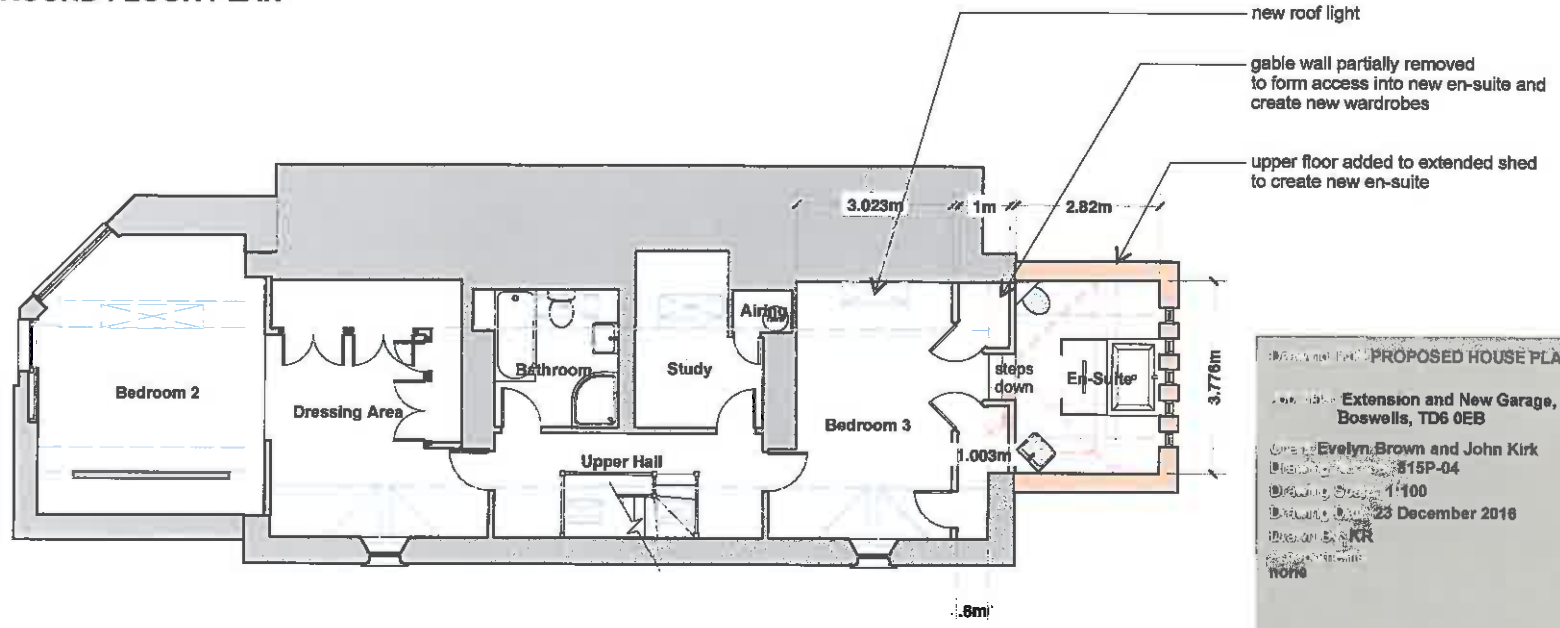

FIRST FLOOR PLAN



PROPOSED HOUSE PLANS

Project: Extension and New Garage, Danderhall-Cottage, St Boswells, TD6 0EB

Client: Evelyn Brown and John Kirk

Drawing No: 815P-04


Drawing Scale: 1:100

Drawing Date: 23 December 2018


Drawn By: KR

Checked By: KR


Notes

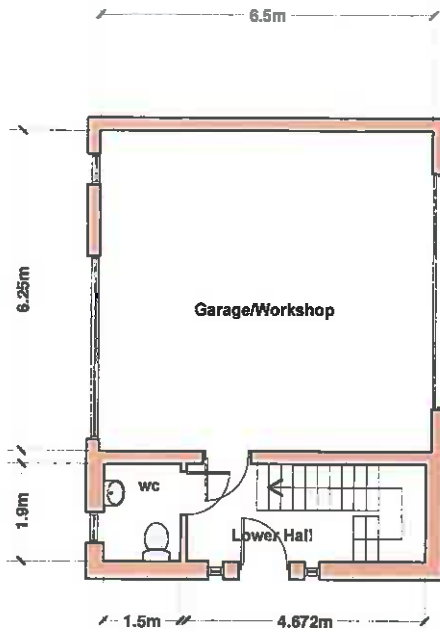

GROUND FLOOR PLAN

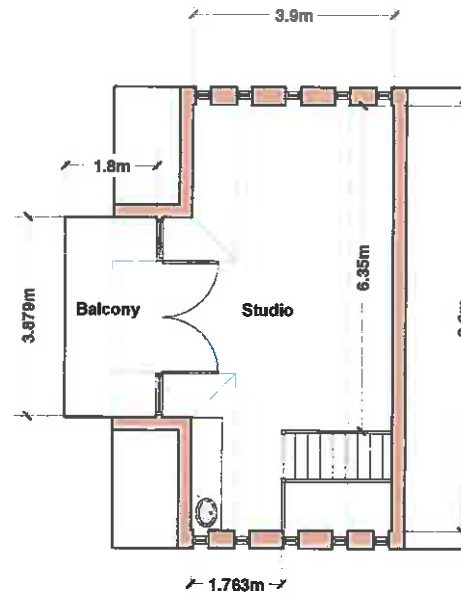

ATTIC FLOOR PLAN

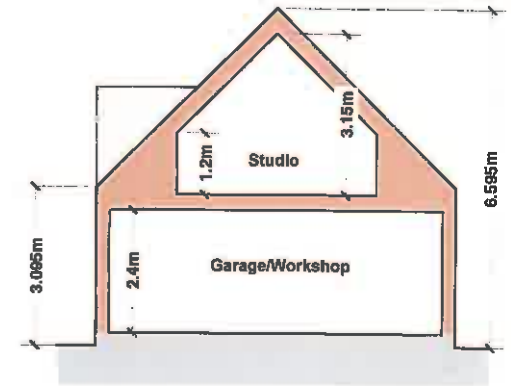

SECTION



PROPOSED GARAGE PLANS AND SECTION

Client: Evelyn Brown and John Kirk
 Address: Extension and New Garage, Danderhall Cottage, St Boswells, TD6 0EB

Architect: Keith Renton

Project No: 815P-05

Drawing No: 1-100

Issue Date: 23 December 2016

Author: KR

Checker: KR


Scale: 1:100

Notes:


None



SOUTH EAST ELEVATION

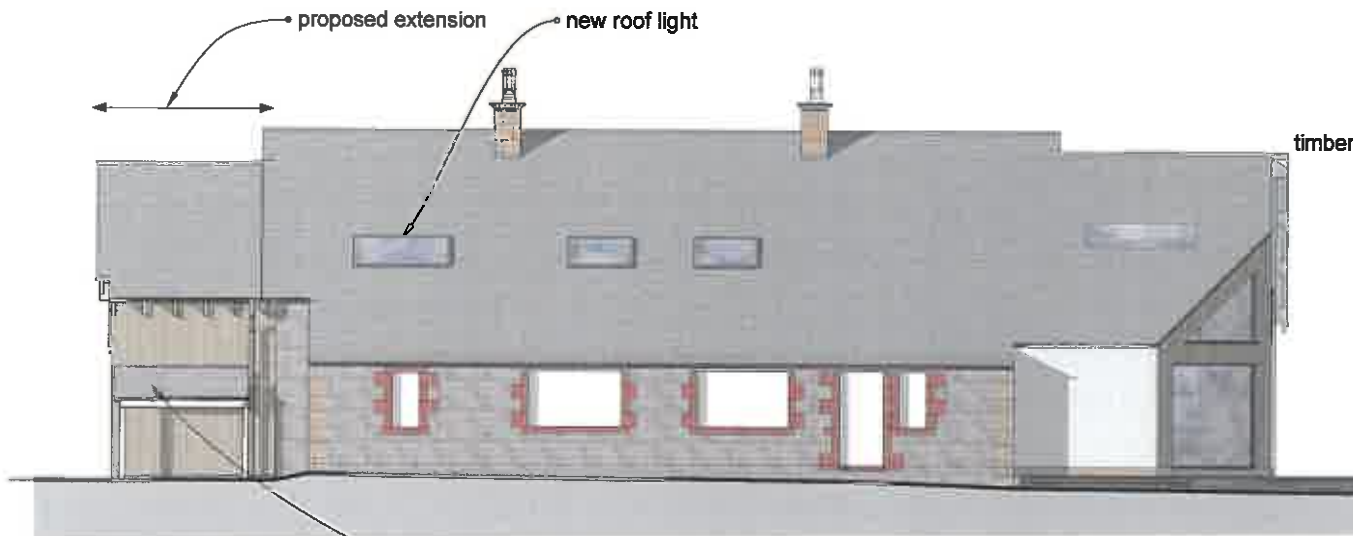

NORTH WEST ELEVATION

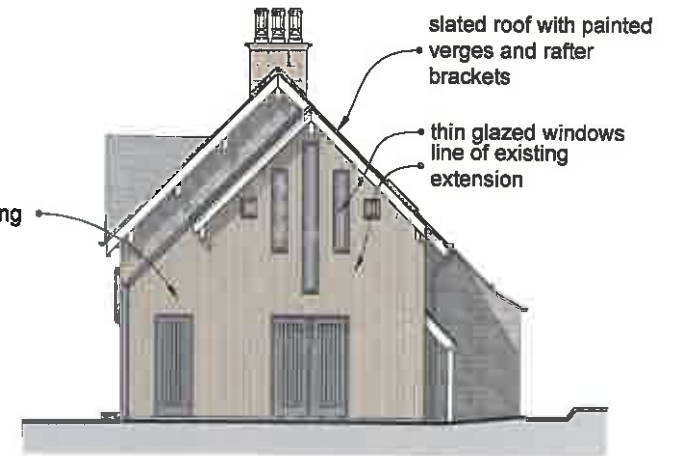

NORTH EAST ELEVATION



PROPOSED SOUTH ELEVATION

Project: Extension and New Garage, Danderhall Cottage, St Boswells, TD8 0EB

Client: Evelyn Brown and John Kirk

Project No: 815P-06

Prepared by: KR

Date: 03 January 2017

Scale: 1:100

Drawn by: KR

Checked by: KR

Drawn by: KR



Keith Ranton



Tel : 01361 810 271
 info@keithrentonarchitect.co.uk
 www.keithrentonarchitect.co.uk



HOUSE 3D VIEWS

**Extension and New Garage, Danderhall
 Cottage, St Boswells, TD6 0EB**


**Evelyn Brown and John Kirk
 815P-07**

03 January 2017


KR

NS

2016

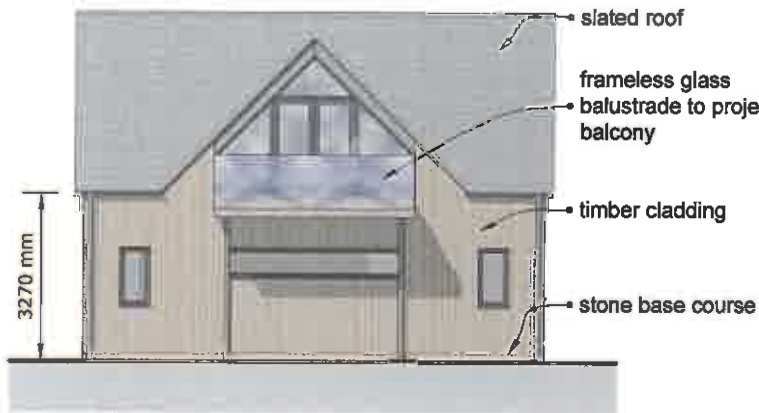

WEST ELEVATION

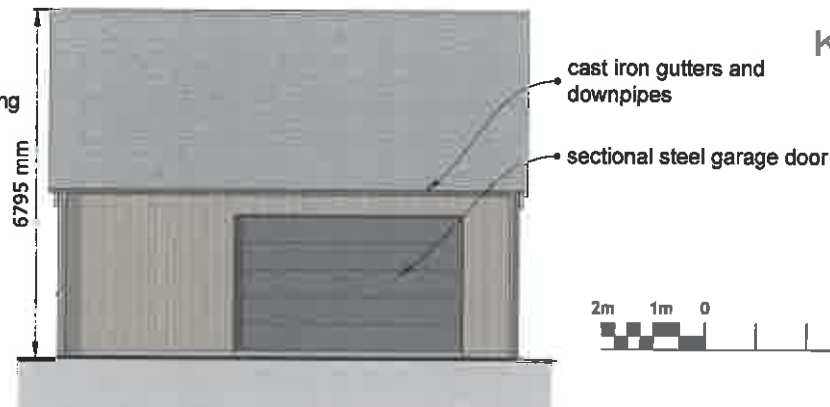


EAST ELEVATION


Keith Renton 

Tel: 01361 810 271
 info@keithrentonarchitect.co.uk
 www.keithrentonarchitect.co.uk

 
 The Scottish Government

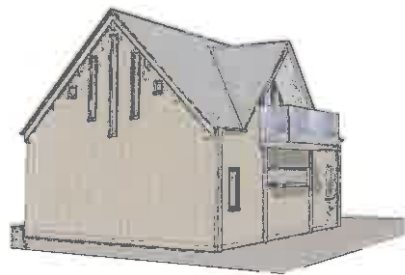

→ painted timber verge and rafter brackets to match those at house

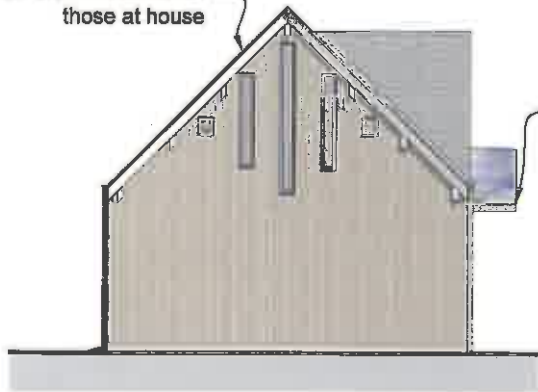

NORTH ELEVATION

→ cantilevered balcony with glass balustrade



SOUTH ELEVATION

GARAGE ELEVATIONS

Extension and New Garage, Danderhall Cottage, St Boswells, TD8 0EB
 Evelyn Brown and John Kirk
 815P-08
 03 January 2017
 Scale: 1:100
 none



