

40-41 The Square  
Kelso  
Location Plan  
GB4764



Ordnance Survey © Crown Copyright 2017. All rights reserved. Licence number 100022432. Plotted Scale - 1:5000




Scale: 1:5,000 @ A4  
EDWIN THOMPSON LLP, 76 OVERHAUGH STREET, GALASHIELS, TD1 1DP.  
TEL. 01896 751300. EMAIL. galashiels@edwin-thompson.co.uk





40-41 The Square  
Kelso  
TD5 7HL  
GB4764

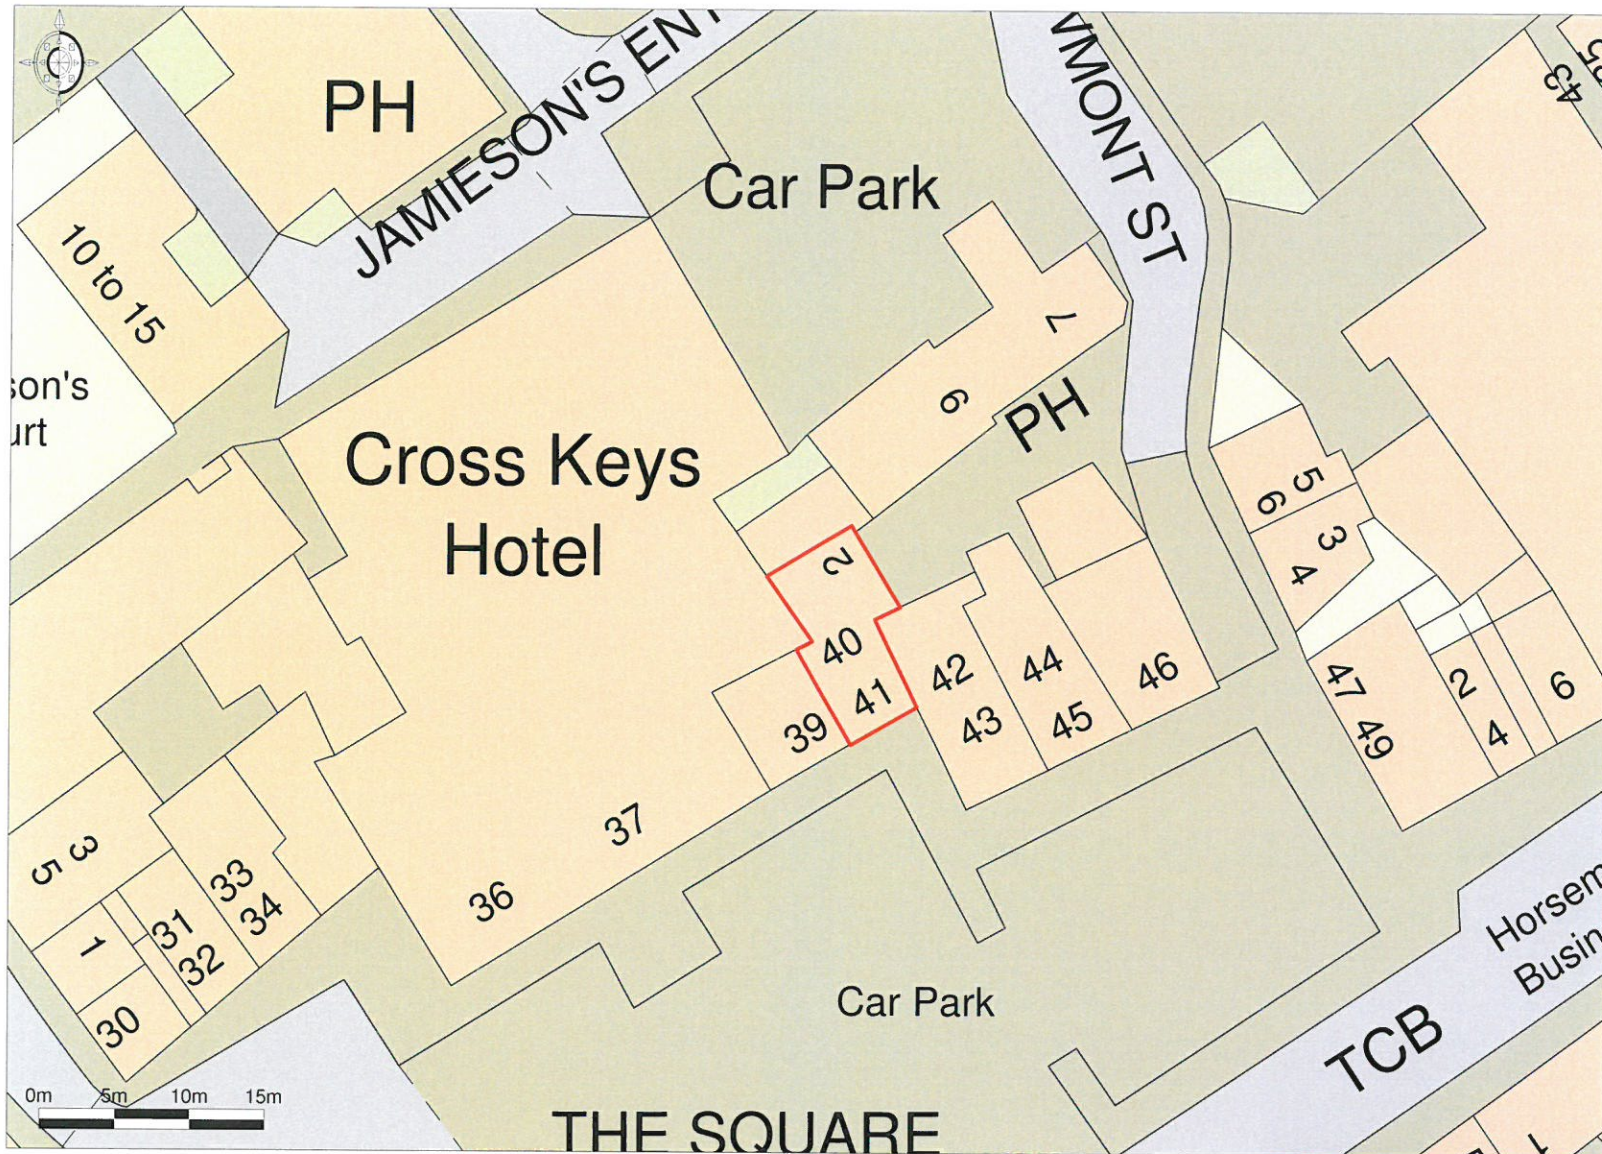

Ordnance Survey © Crown Copyright 2017. All rights reserved. Licence number 100023432. Plotted Scale - 1:500

**Promap**  
LANDMARK INFORMATION GROUP

SCALE: 1:500 @ A4  
EDWIN THOMPSON LLP, 76 OVERHAUGH STREET, GALASHIELS, TD1 1DP  
TEL. 01896 751300. EMAIL. galashiels@edwin-thompson.co.uk

