

17/01362/FUL


21/02/2018

Scottish Borders Council  
Town And Country  
Planning (Scotland) Act  
1997

**REFUSED**

subject to the  
requirements of the  
associated Decision  
Notice

SECTION C

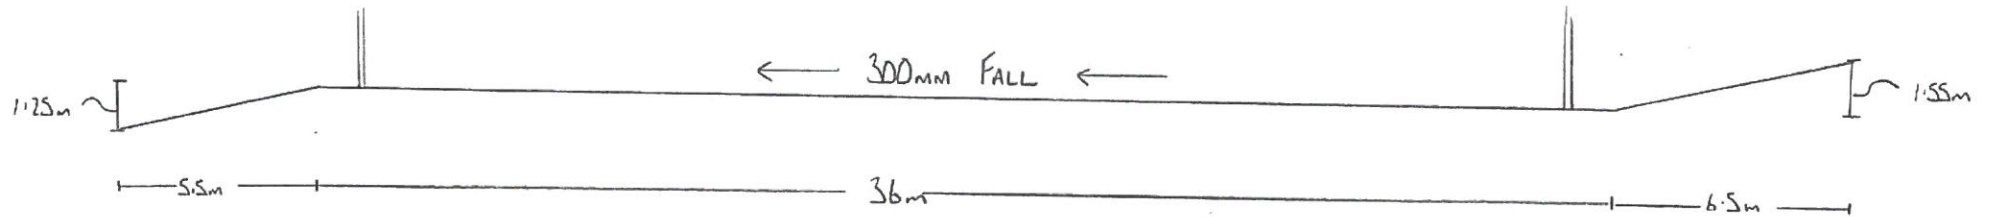

Doe Sport (North) Limited  
Quayside House  
Dock Road  
Methil Dock Business Park  
Methil, Fife, KY8 3SR  
Tel No: 01333 422205


17/01362/FUL

21/02/2018

Scottish Borders Council  
Town And Country  
Planning (Scotland) Act  
1997


**REFUSED**

subject to the  
requirements of the  
associated Decision  
Notice

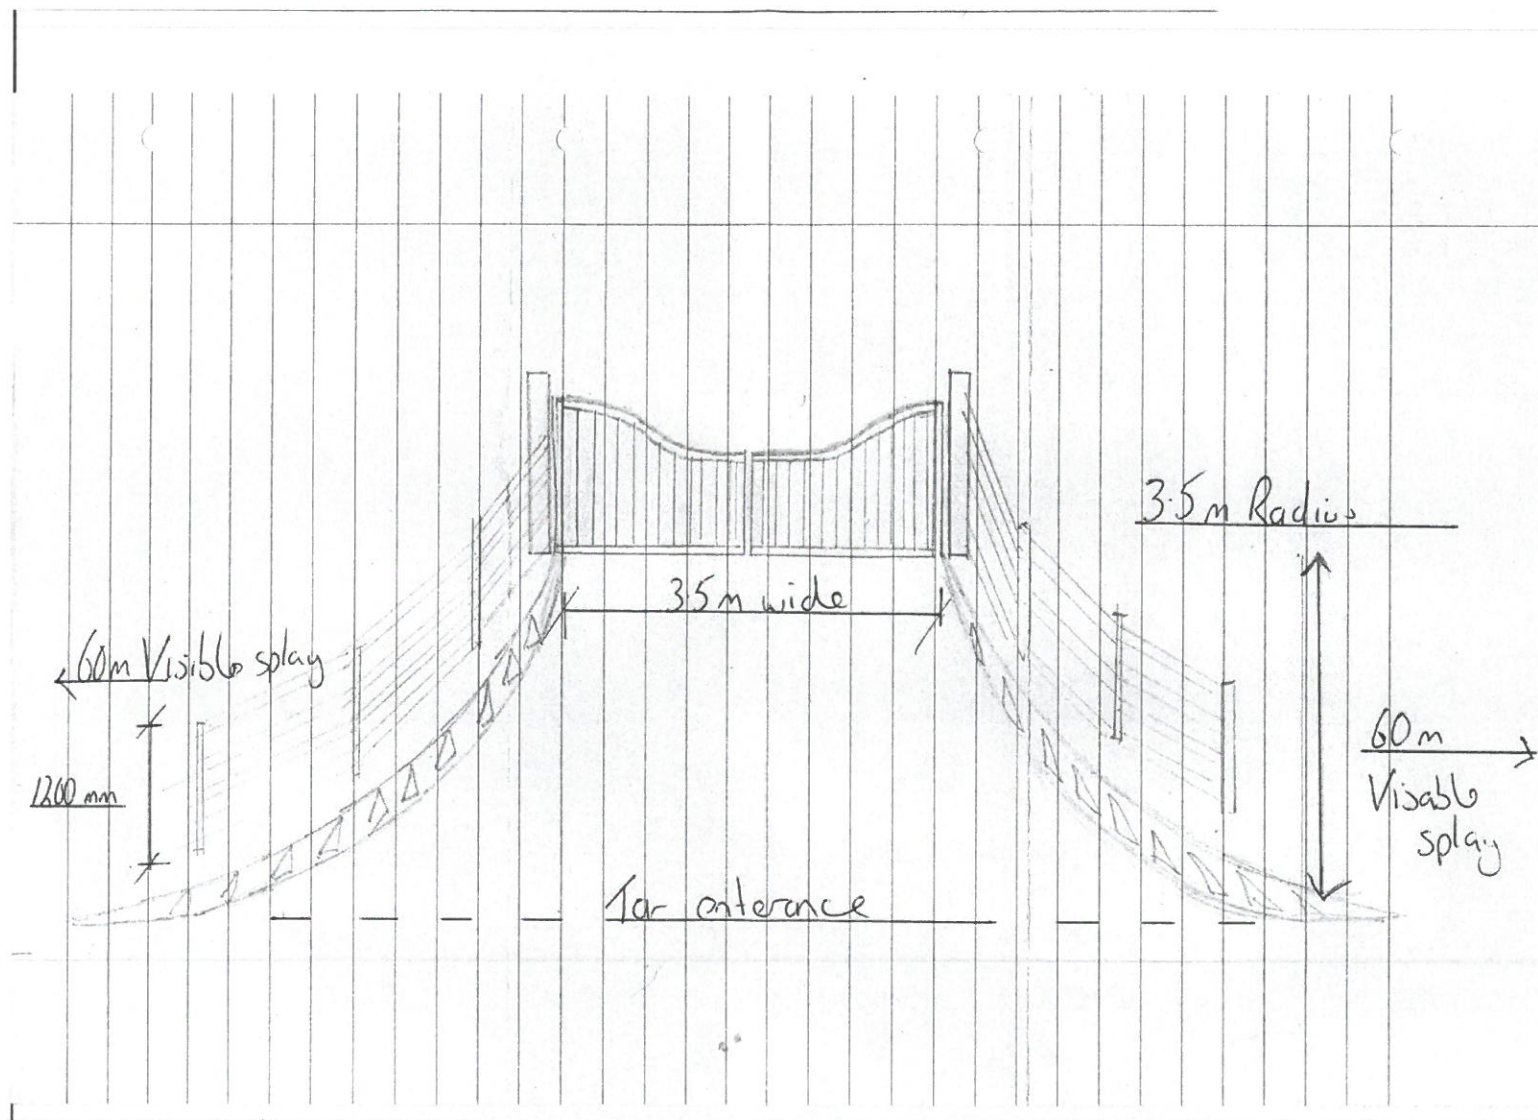

**REFUSED**

subject to the  
requirements of the  
associated Decision  
Notice

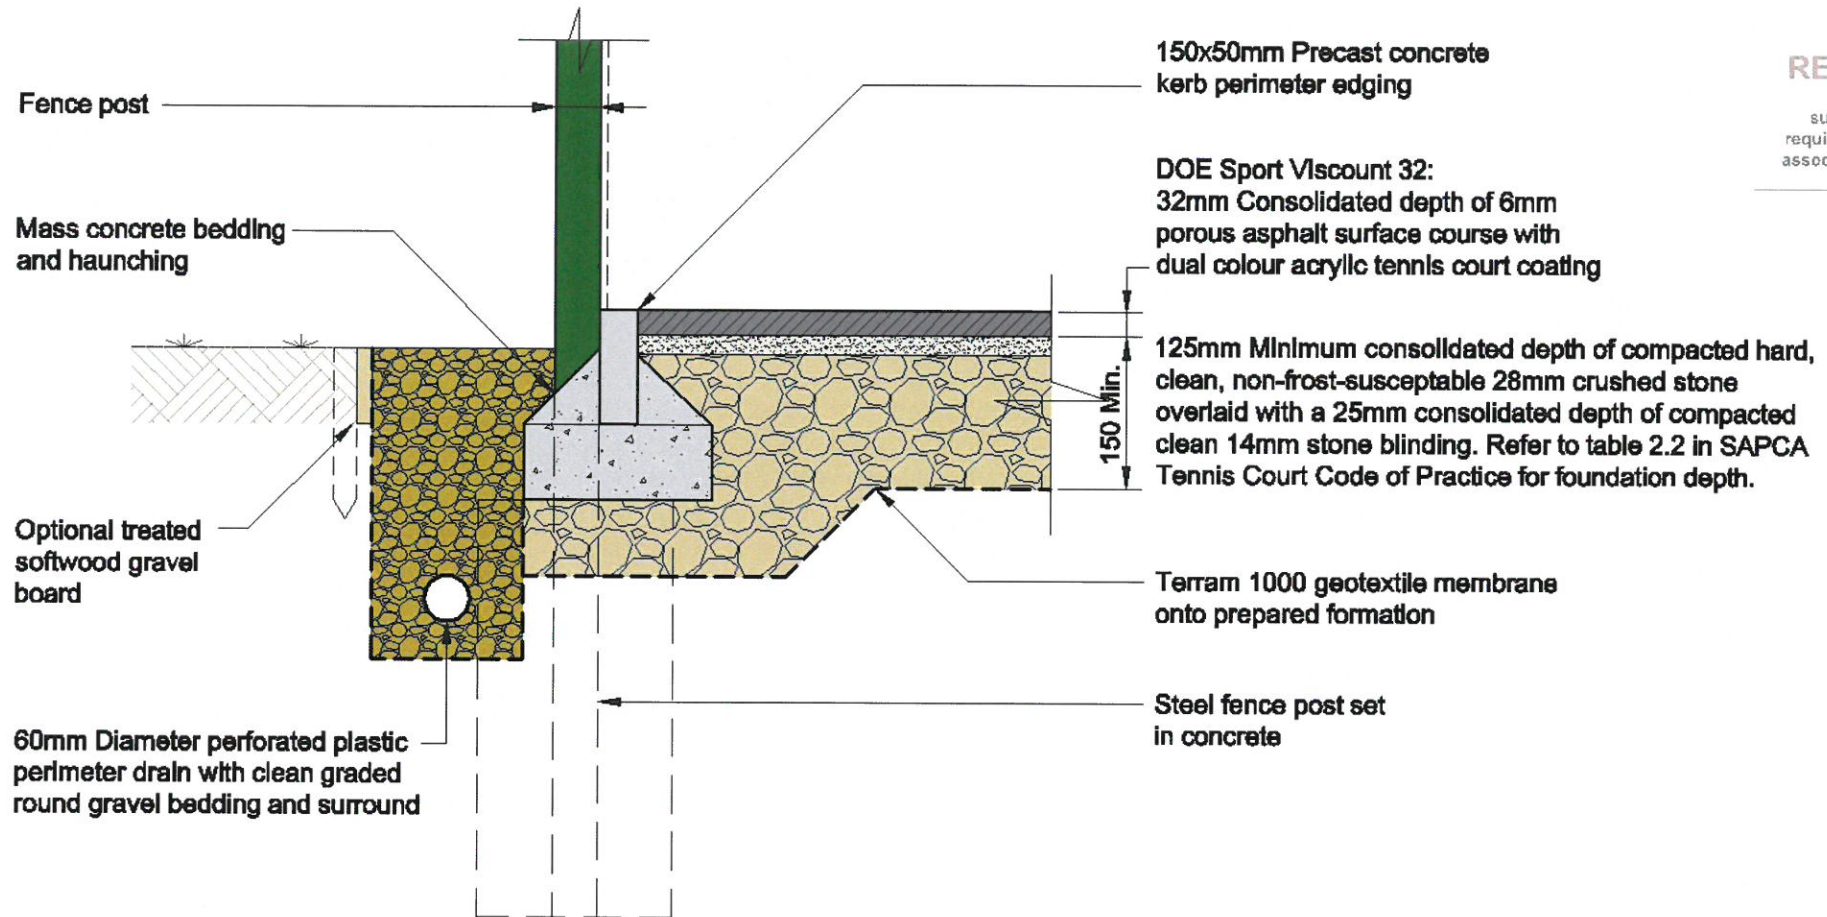

**DOE**


DOE Sport (North)  
Limited  
Scoonie Road, Leven,  
Fife KY8 4SE  
Tel: 01333 422205  
www.doesport.co.uk

Drawing Title  
**Viscount 32 with Vertical PC Edging**

Drawing No.  
**C11**

Revision  
**A**

Scale  
**1:10@A4**

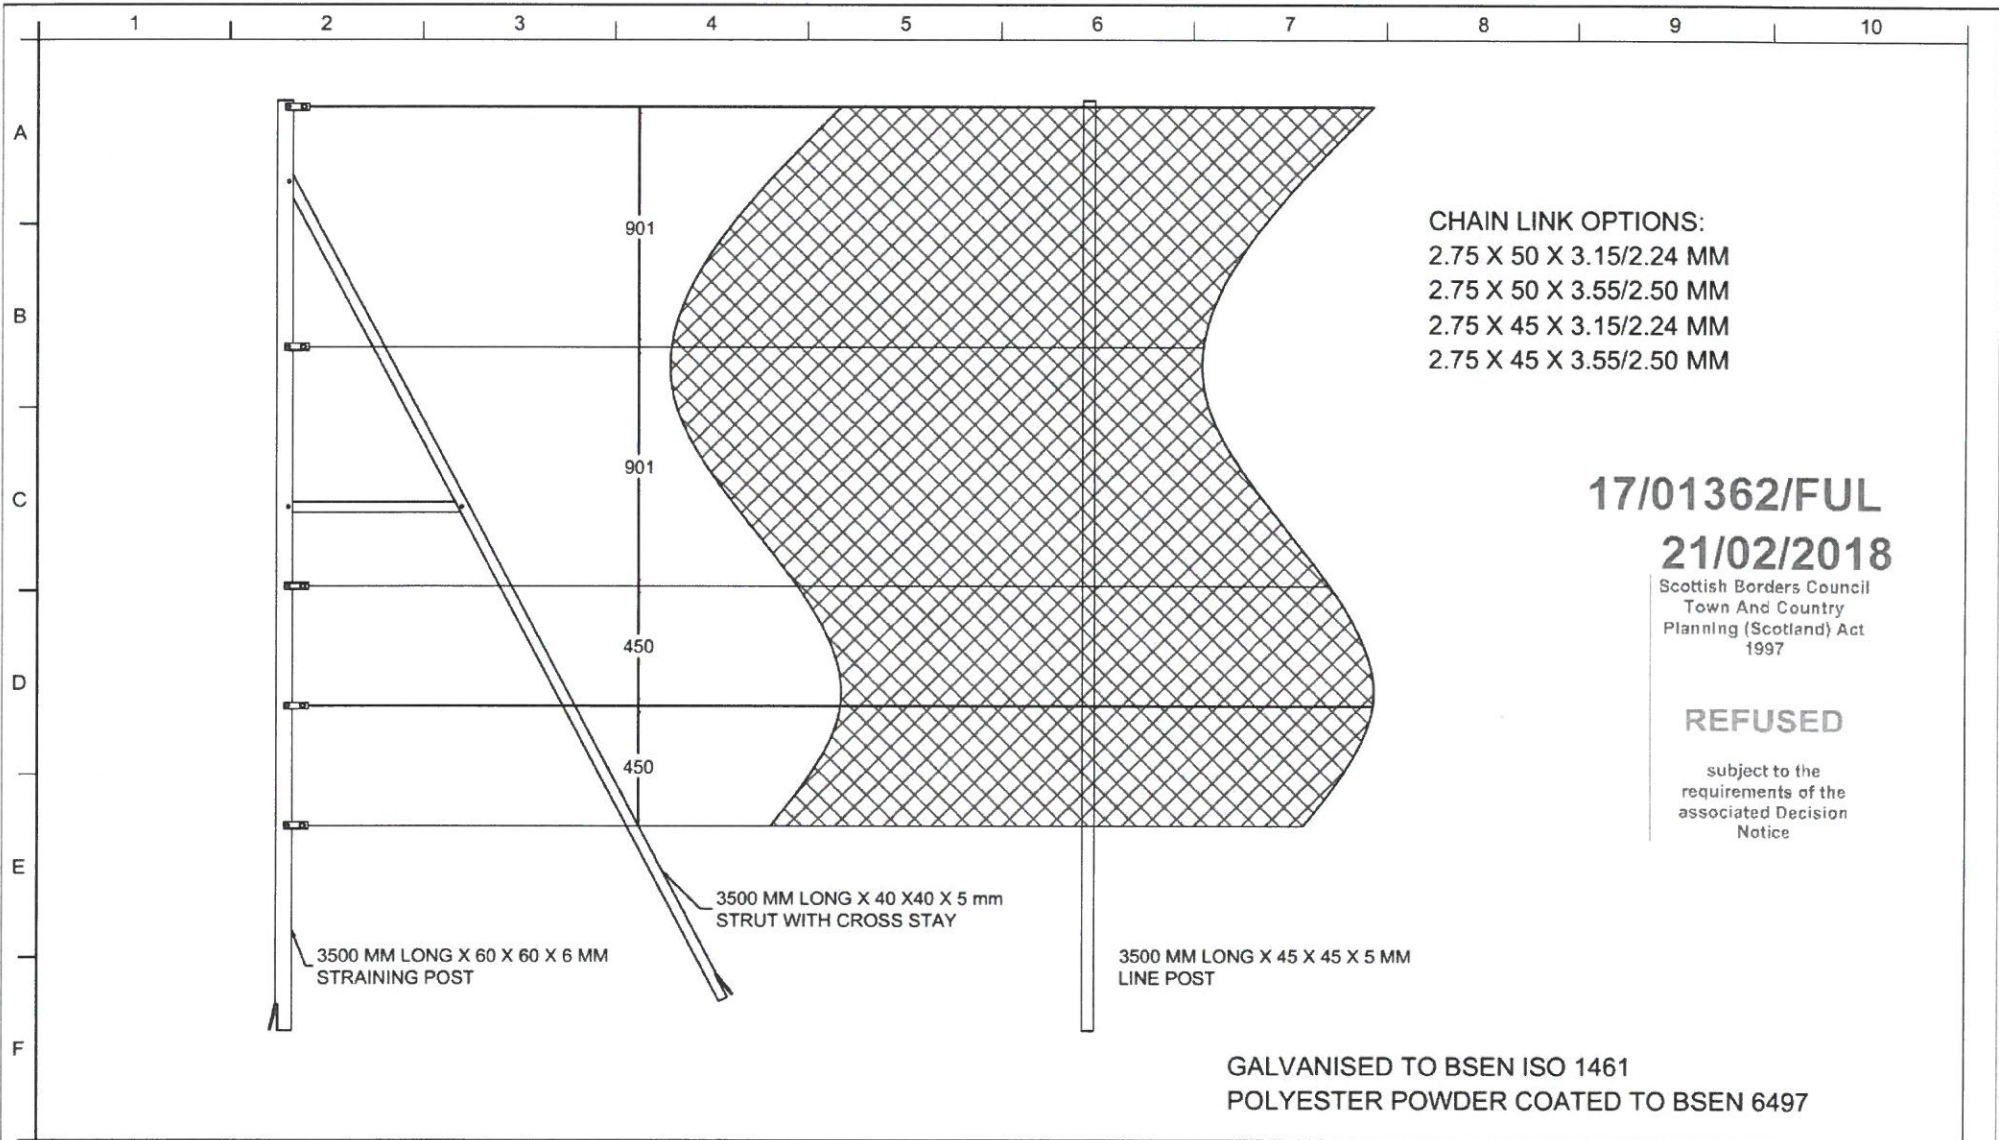

**JB Corrie & Co. Limited**  
 Fencing Contractors & Manufacturers



Frenchmans Road  
 Petersfield  
 Hants  
 GU32 3AP  
 Email: [fencing@jbcorrie.co.uk](mailto:fencing@jbcorrie.co.uk)

Tel: 01730 237100  
 Fax: 01730 264915  
 Web: [www.jbcorrie.co.uk](http://www.jbcorrie.co.uk)

JBC Ref.: XXX

Contractor : XXX

Drg. no.: XXX

Scale: Not to Scale

Paper Size: A4

Drawn by & date:

Reviewed by & date:

XXX

XXX


Description: XXX

Site: XXX

Revision history:

Notes:

1. All dimensions in mm unless otherwise indicated.

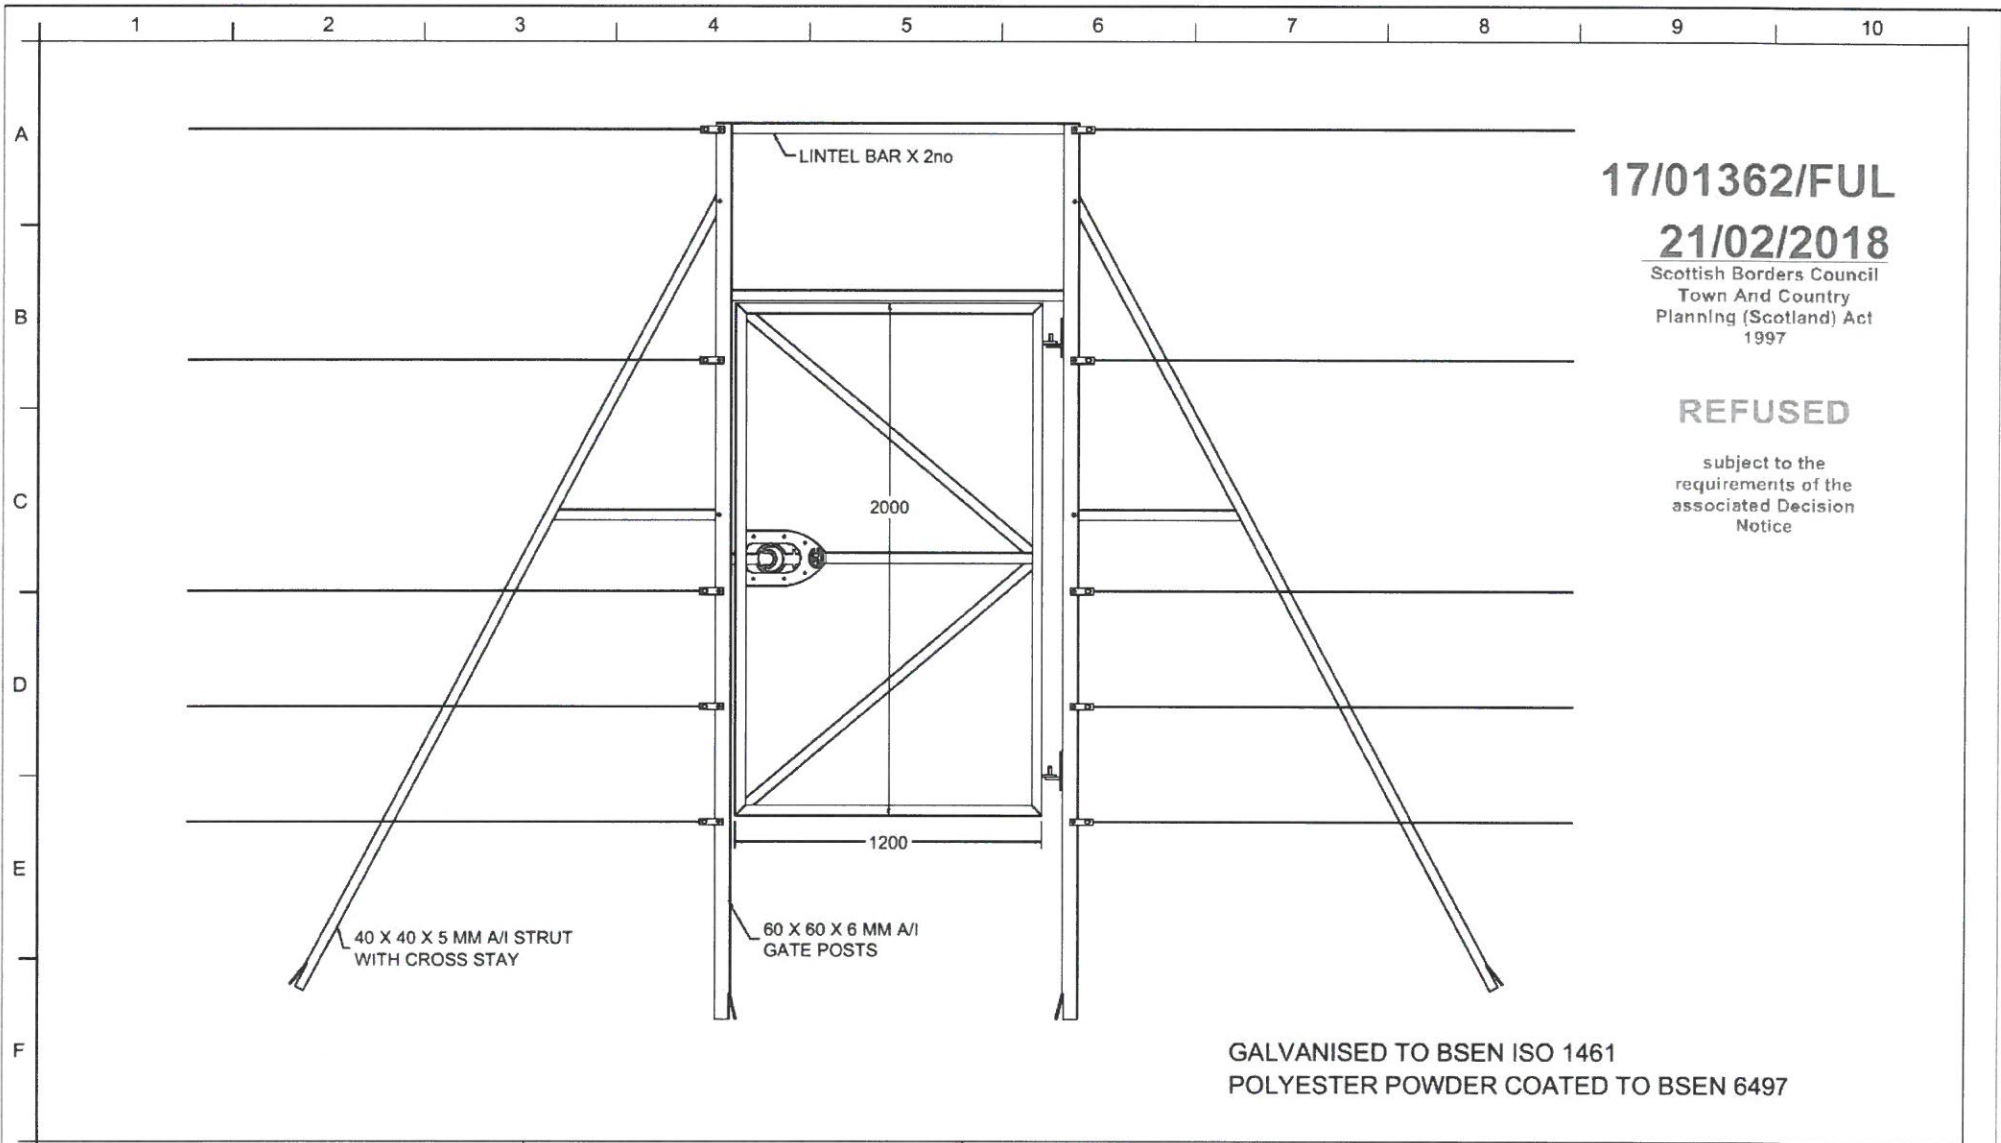

17/01362/FUL

21/02/2018

Scottish Borders Council  
Town And Country  
Planning (Scotland) Act  
1997

**REFUSED**

subject to the  
requirements of the  
associated Decision  
Notice

GALVANISED TO BSEN ISO 1461  
POLYESTER POWDER COATED TO BSEN 6497

**JB Corrie & Co. Limited**  
Fencing Contractors & Manufacturers  
Frenchmans Road  
Petersfield  
Hants  
GU32 3AP  
Email: [fencing@jbcorrie.co.uk](mailto:fencing@jbcorrie.co.uk)



Tel: 01730 237100  
Fax: 01730 264915  
Web: [www.jbcorrie.co.uk](http://www.jbcorrie.co.uk)

JBC Ref.: XXX	
Contractor: XXX	
Drg. no.: XXX	
Scale: Not to Scale	Paper Size: A4
Drawn by & date:	Reviewed by & date:
XXX	XXX

Description: XXX
Site: XXX
Revision history:

Notes:  
1. All dimensions in mm unless otherwise indicated.