


Public Area; coloured pink
Store/private area Area; coloured green

Rubble stone walls to main part around public area
External wall to Store area; Cavity concrete blockwork
Inner party walls to store; timber stud partitions; plaster and plaster

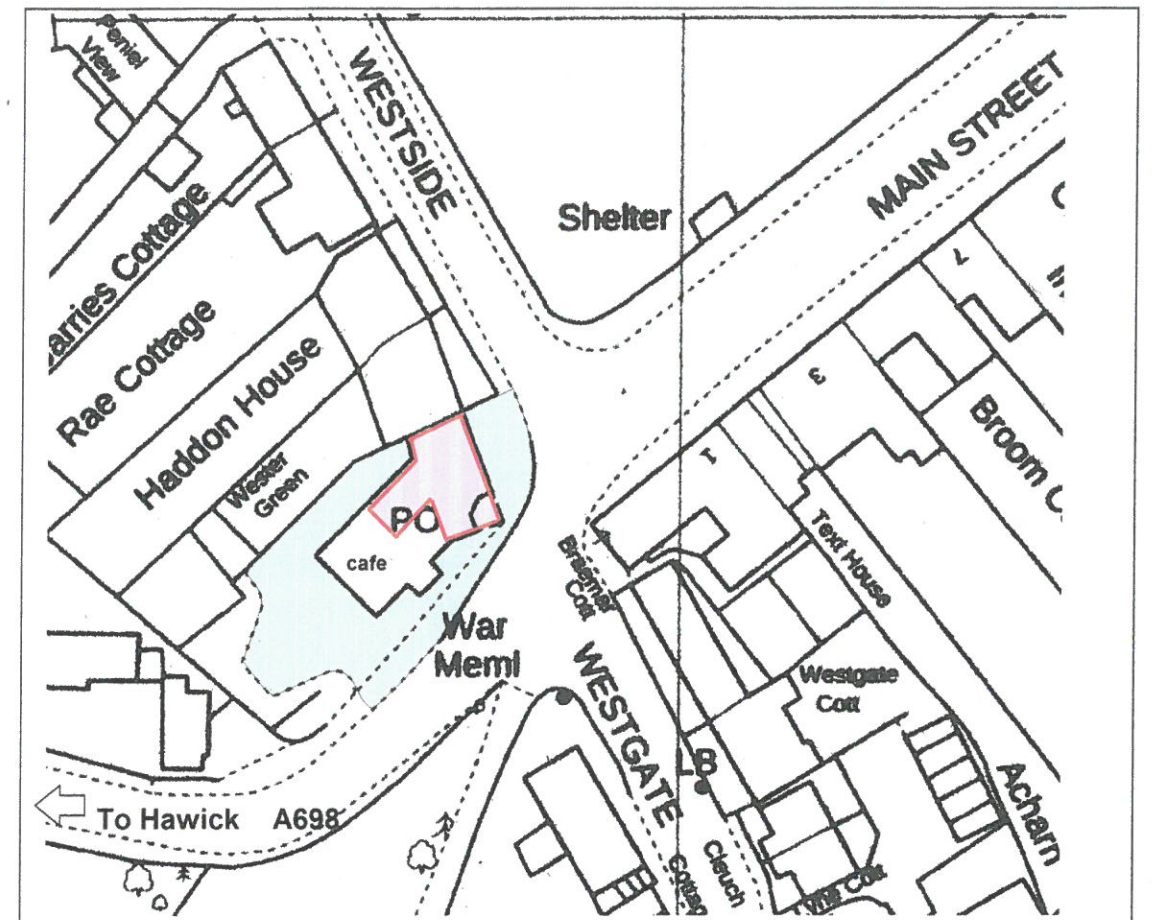

1 WESTSIDE
DENHOLM, HAWICK
TD9 8LX

Ground Scale: 1:1250
Bottom Left: 356669 618243 Top Right: 356868 618443
Center: 356769 618343
Area: 200m x 200m

Full data attribution: www.mapsherpa.com/data/os/#master
© Crown copyright and database rights 2018 Ordnance Survey 100054682.

LOCATION PLAN

© 2014-2018 DM Solutions Group, MapSherpa. All rights reserved.

This drawing to be read in conjunction with operating "plan" and other ancillary requirements

APPLICANT.
Mrs Lynn Ferguson
Denholm Post Office
1 Westside
Denholm, Hawick; TD9 8LX

Sidney Palmer
architectural design
Hillhouse, Minto, Hawick
TD9 8SB
tel: 014540870466
e sid@sidpalmer.co.uk

Denholm Post Office 1 Westside, Denholm, Hawick	
Layout Plan of shop and store	
Date 22nd June 2018	Scale: 1:100
Drawing No. LF/DPO/LP	

