


NOTES

THE CONTRACTOR IS RESPONSIBLE FOR CHECKING ALL DIMENSIONS AND NOTIFYING ALL DISCREPANCIES TO THE DESIGNER.

USE FIGURED DIMENSIONS IN PREFERENCE TO SCALED DIMENSIONS.

ALL WORK TO BE IN ACCORDANCE WITH CURRENT BUILDING REGULATIONS.

COPYRIGHT OF THIS DRAWING IS RESERVED BY G.I.A. LIMITED, AND IS ISSUED ON THE CONDITION THAT IT IS NOT COPIED, REPRODUCED OR DISCLOSED TO ANY THIRD PARTY EITHER WHOLLY OR IN PART WITHOUT THE CONSENT IN WRITING OF G.I.A. LIMITED.

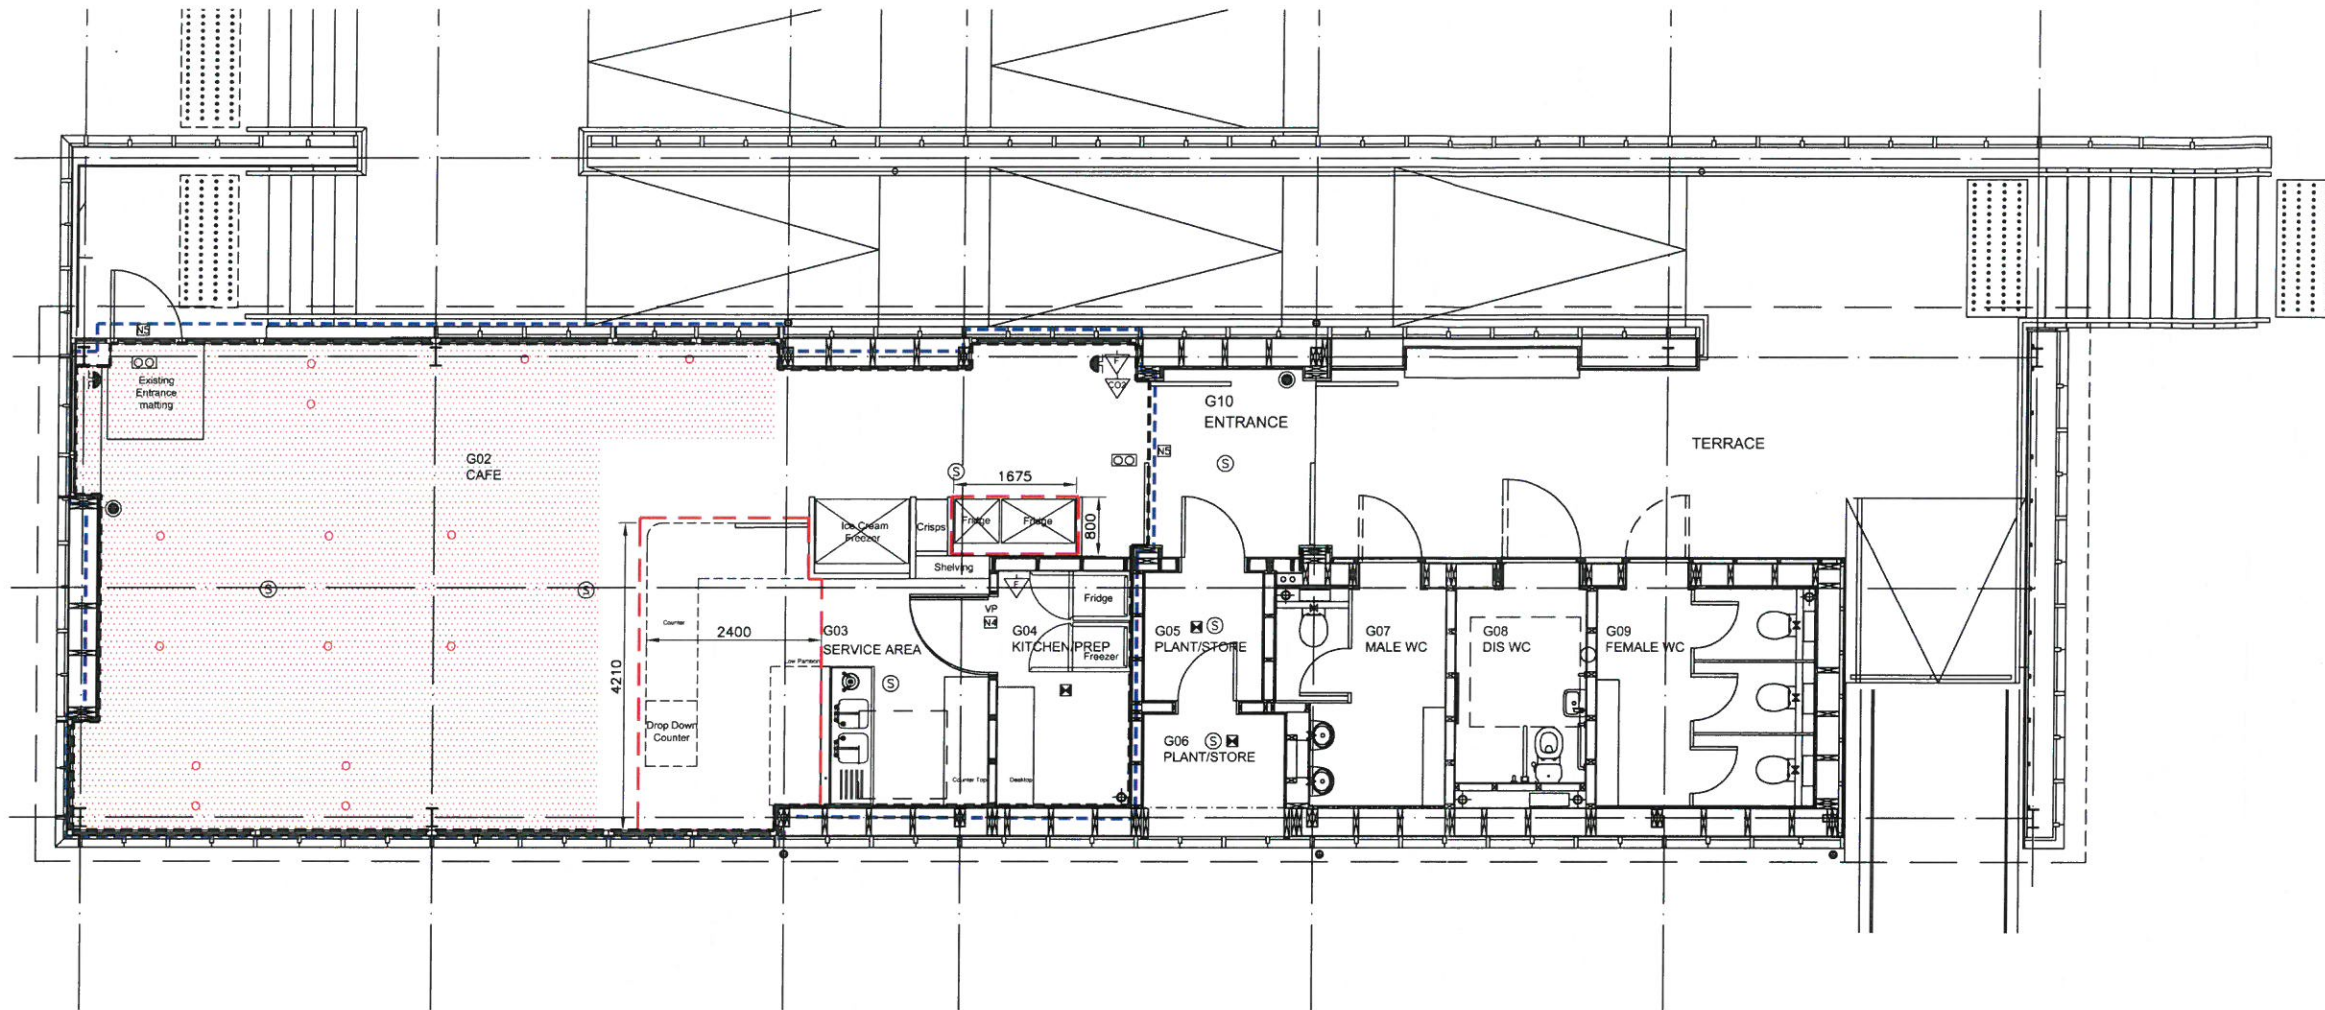

AREA OF COUNTER WHERE ALCOHOL IS GENERALLY SOLD OVER:

REFRESH COUNTER: 4210W x 2400D x 1050H
 REFRESH FRIDGE: 1675W x 800D x 1950H
 OFF SALES AREA: 11.5sq.m (123.78sq.ft)

FIRE PRECAUTIONS SYMBOLS LEGEND

- VP Vision Panel
- Emergency Lighting Point
- Illuminated "Exit" sign boxes
- Fire extinguisher - foam type
- Fire extinguisher - CO2
- Fire alarm call point
- Audible warning device
- Smoke detector
- 'Fire Door. Keep Shut' Notice
- 'Fire Exit Keep Clear' Notice

RETAIN EXISTING EMERGENCY LIGHTING

TOTAL Covers - 42
 0 = 12 TABLES
 2 LEAN BAR TABLES
 6 HIGH STOOLS
 36 CHAIRS

NB: each table seats a maximum of 4No. persons

CAFE AREA: Internal seating area indicated by dotted hatch - Area for Sale of Alcohol for consumption on the premises

Blue line denotes extent of tenant's demise



B	Notes Added	20.06.18
A	Covers noted	08.02.18
REV	DESCRIPTION	DATE
AMENDMENTS		
CLIENT		
CATERLEISURE LTD		
JOB		
WILTON PARK HAWICK		
PROPOSED CAFE		
DRAWING		
LICENSING PLAN		
JOB NO.	2844	DRAWING NO. 400B
SCALE		
1:50 @ A1		
DRAWN BY	EK	DATE 02/02/18



G.I.A. LTD, 3 Foxglove Park, Common Road, Dunnington, York, YO19 5RF.
 T 01904 481 480 F 01904 486 730 e design@gia.co.uk w www.gia.co.uk
 INCORPORATED IN ENGLAND REG NO 2741128