


REFUSED

subject to the
requirements of the
associated Decision
Notice

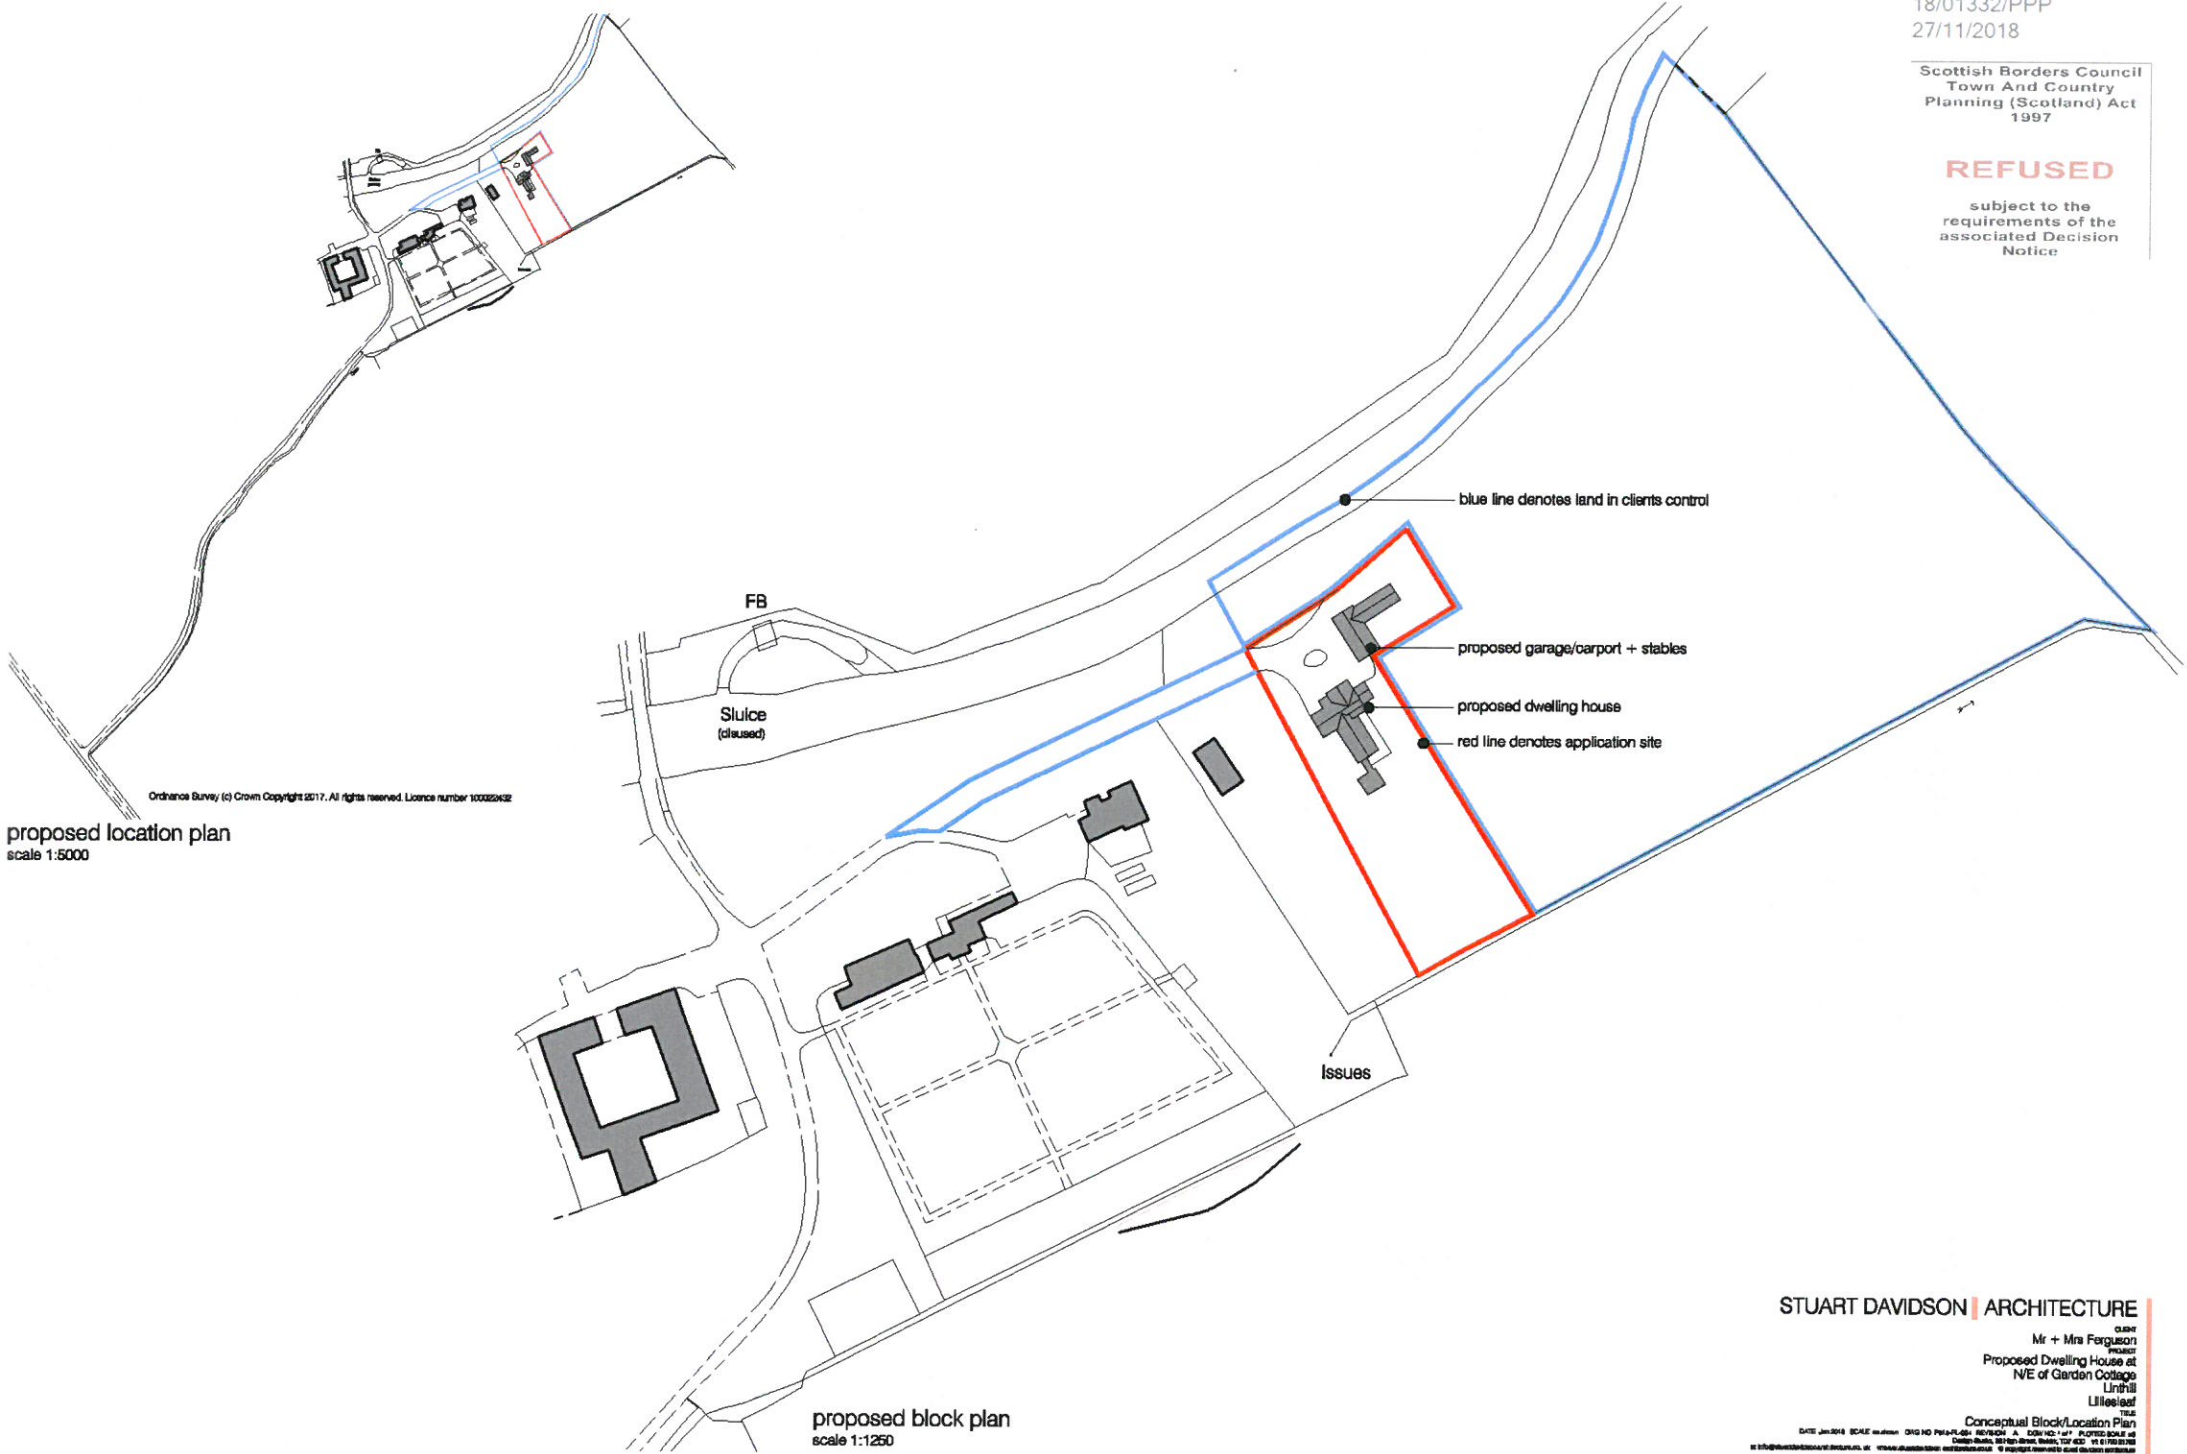

Ordnance Survey (c) Crown Copyright 2017. All rights reserved. Licence number 100029632

proposed location plan
scale 1:5000

proposed block plan
scale 1:1250

STUART DAVIDSON | ARCHITECTURE

client
Mr + Mrs Ferguson
Proposed Dwelling House at
N/E of Garden Cottage
Linthill
Lilleshield

TITLE
Conceptual Block/Location Plan

DATE: 26/01/18 SCALE: as shown ORIGINAL FILE: 18/01332_PPP_A_02018_1417_PLOT2_BLOCK PLAN
DRAWN BY: SD/DP DATE: 27/11/18
© Stuart Davidson Architecture Ltd. All rights reserved.