


proposed location plan  
scale 1:1250

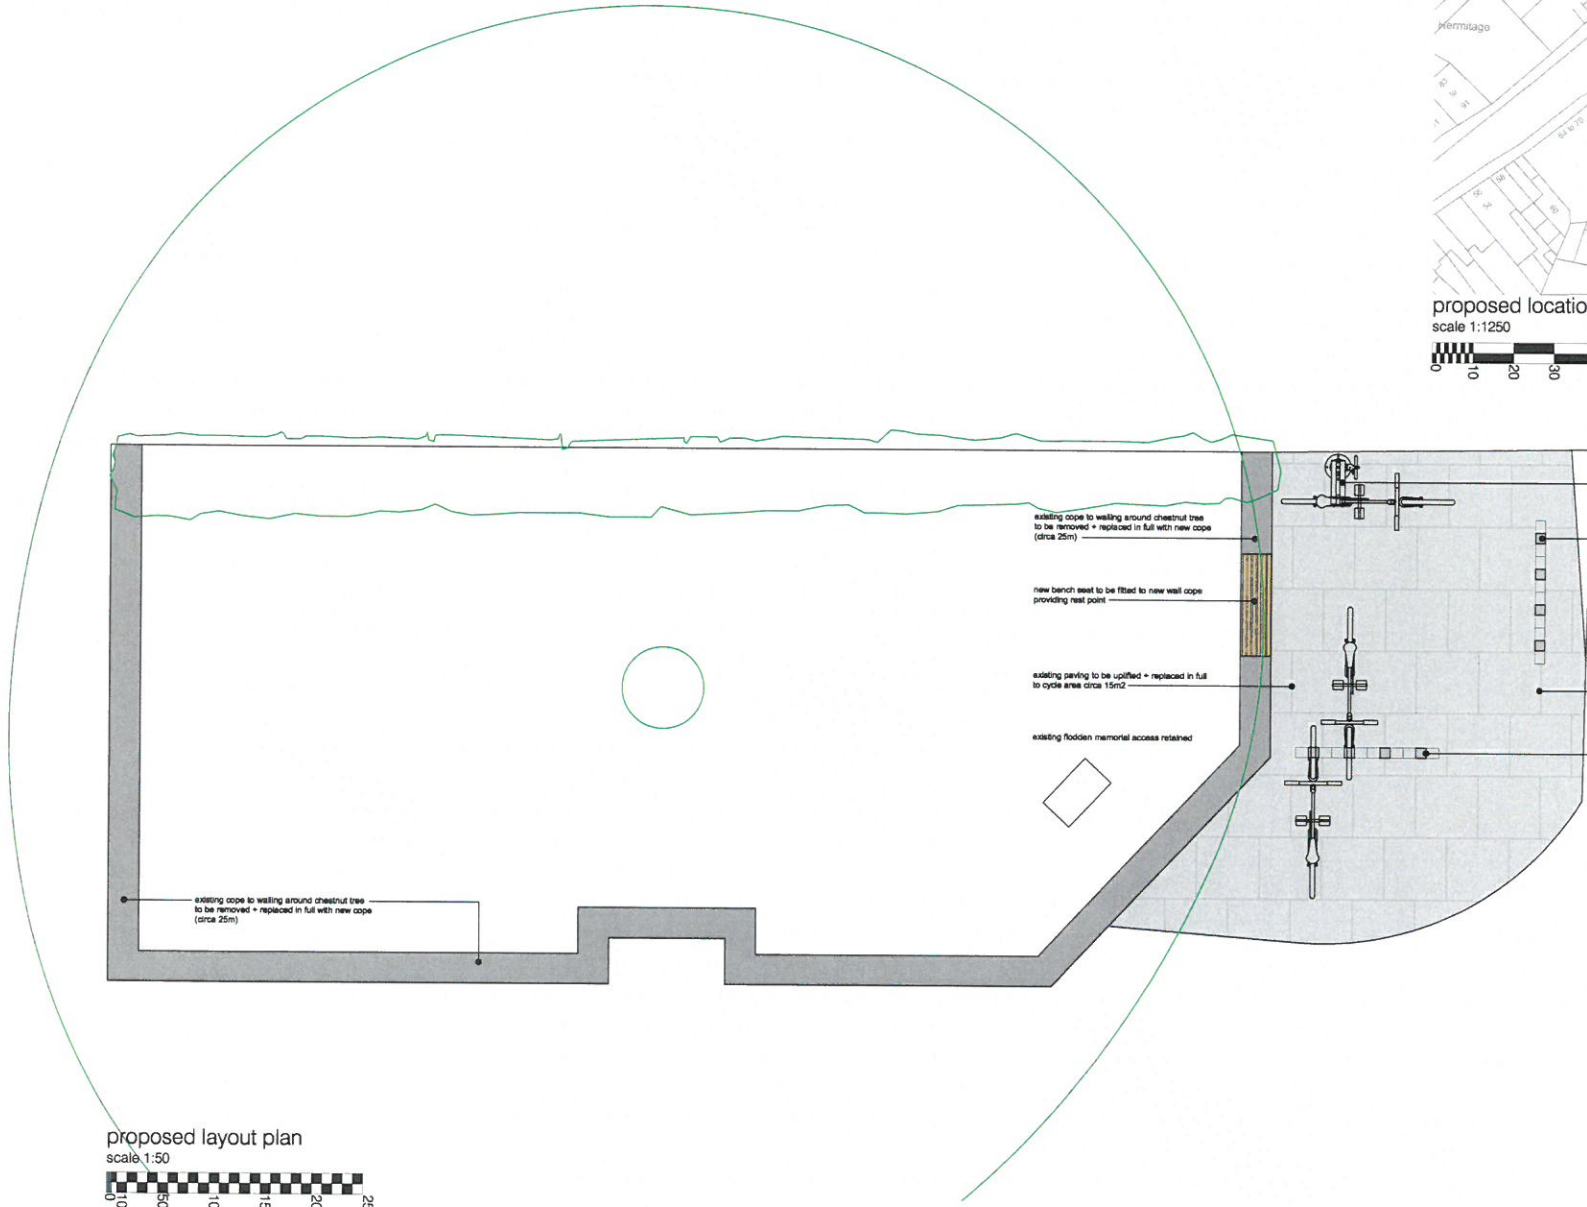

proposed layout plan  
scale 1:50



STUART DAVIDSON | ARCHITECTURE

CLIENT  
Selkirk Means Business (Selkirk BIDS)  
PROJECT  
Proposed upgrading + installation of Cycle Station  
at Mungo Park  
Back Row, Selkirk

TITLE  
DATE: January 2019 SCALE: as shown DWG NO: P566-001 REVISION: - DRAW NO: - of - PLOTTED SCALE: A3  
Design Studio: 32 High Street, Selkirk, TD7 4DD | T: 01753 217192  
E: info@stuartdavidsonarchitecture.co.uk | www.stuartdavidsonarchitecture.co.uk | © copyright reserved to Stuart Davidson Architecture

**MUNGO PARK SLABS**

|                          |                         | <u>BRICKLAYER</u> | <u>STONE</u> | <u>STONE</u> | <u>GRADE 2</u>      | <u>GRADE 4</u>         | <u>GRADE 4</u>     |         |                        |                        |
|--------------------------|-------------------------|-------------------|--------------|--------------|---------------------|------------------------|--------------------|---------|------------------------|------------------------|
| <u>DAY</u>               | <u>DATE</u>             | <u>HRS</u>        | <u>MASON</u> | <u>MASON</u> | <u>MASON</u>        | <u>LABOURER</u>        | <u>LABOURER</u>    |         |                        |                        |
|                          |                         | <u>HRS</u>        | <u>HRS</u>   | <u>HRS</u>   | <u>HRS</u>          | <u>HRS</u>             | <u>HRS</u>         |         |                        |                        |
| <b><u>BRICKLAYER</u></b> |                         |                   |              |              |                     |                        |                    |         |                        | £ -                    |
| <b><u>STONE</u></b>      | <b><u>MASON</u></b>     |                   |              |              |                     |                        |                    |         |                        | £ -                    |
| <b><u>STONE</u></b>      | <b><u>MASON</u></b>     |                   |              | 8            |                     |                        |                    | £ 27.50 | £ 220.00               |                        |
| <b><u>GRADE 2</u></b>    | <b><u>LABOURER</u></b>  |                   |              |              | 8                   |                        |                    | £ 19.92 | £ 159.36               |                        |
| <b><u>GRADE 4</u></b>    | <b><u>LABOURER</u></b>  |                   |              |              |                     |                        |                    | £ -     |                        |                        |
| <b><u>GRADE 4</u></b>    | <b><u>LABOURER</u></b>  |                   |              |              |                     |                        |                    | £ -     |                        |                        |
|                          |                         |                   |              |              | <b><u>TOTAL</u></b> | <b><u>LABOUR</u></b>   | <b><u>COST</u></b> |         | <b><u>£ 379.36</u></b> | <b><u>£ 379.36</u></b> |
|                          |                         |                   |              |              |                     |                        |                    |         |                        |                        |
|                          | <b><u>MATERIALS</u></b> |                   |              |              |                     |                        |                    |         |                        |                        |
|                          | CEMENT                  | 5                 | @            |              |                     |                        |                    | £ 4.94  | £ 24.70                |                        |
|                          | SHARP SAND              | 1                 | @            |              |                     |                        |                    | £ 39.58 | £ 39.58                |                        |
| <b><u>GREY</u></b>       | 600X600 SLABS           | 40                | @            |              |                     |                        |                    | £ 6.35  | £ 254.00               |                        |
| <b><u>PER TONNE</u></b>  | WASTE REMOVAL           | 2                 | @            |              |                     |                        |                    | £ 12.50 | £ 25.00                |                        |
|                          |                         |                   |              |              |                     |                        |                    |         |                        |                        |
|                          |                         |                   |              |              | <b><u>TOTAL</u></b> | <b><u>MATERIAL</u></b> | <b><u>COST</u></b> |         | <b><u>£ 343.28</u></b> | <b><u>£ 343.28</u></b> |
|                          | <b><u>Transport</u></b> |                   |              | 2 mls @      |                     |                        |                    | £ 0.75  | <b><u>£ 1.50</u></b>   | £ 1.50                 |
|                          |                         |                   |              |              |                     |                        |                    |         |                        |                        |
|                          |                         |                   |              |              |                     |                        |                    |         | <b><u>TOTAL</u></b>    | <b><u>COST</u></b>     |
|                          |                         |                   |              |              |                     |                        |                    |         |                        | <b><u>£ 724.14</u></b> |
|                          |                         |                   |              |              |                     |                        |                    |         | <b><u>VAT</u></b>      | <b><u>£ 144.83</u></b> |
|                          |                         |                   |              |              |                     |                        |                    |         | <b><u>TOTAL</u></b>    | <b><u>£ 868.97</u></b> |

MUNGO PARK COPEING

| <u>DAY</u>        | <u>DATE</u>      | <u>BRICKLAYER</u> | <u>STONE</u> | <u>STONE</u> | <u>GRADE 2</u> | <u>GRADE 4</u>  | <u>GRADE 4</u>  |              |             |                   |
|-------------------|------------------|-------------------|--------------|--------------|----------------|-----------------|-----------------|--------------|-------------|-------------------|
|                   |                  |                   | <u>MASON</u> | <u>MASON</u> | <u>MASON</u>   | <u>LABOURER</u> | <u>LABOURER</u> |              |             |                   |
|                   |                  | <u>HRS</u>        | <u>HRS</u>   | <u>HRS</u>   | <u>HRS</u>     | <u>HRS</u>      | <u>HRS</u>      |              |             |                   |
|                   |                  |                   |              |              |                |                 |                 |              |             |                   |
| <u>BRICKLAYER</u> |                  |                   |              |              |                |                 |                 |              | £ -         |                   |
| <u>STONE</u>      | <u>MASON</u>     |                   |              |              |                |                 |                 |              | £ -         |                   |
| <u>STONE</u>      | <u>MASON</u>     |                   |              | 8            |                |                 |                 | £ 27.50      | £ 220.00    |                   |
| <u>GRADE 2</u>    | <u>LABOURER</u>  |                   |              |              | 8              |                 |                 | £ 19.92      | £ 159.36    |                   |
| <u>GRADE 4</u>    | <u>LABOURER</u>  |                   |              |              |                |                 |                 | £ -          |             |                   |
| <u>GRADE 4</u>    | <u>LABOURER</u>  |                   |              |              |                |                 |                 | £ -          |             |                   |
|                   |                  |                   |              |              |                |                 |                 | £ -          |             |                   |
|                   |                  |                   |              |              | <u>TOTAL</u>   | <u>LABOUR</u>   | <u>COST</u>     |              | £ 379.36    | £ 379.36          |
|                   |                  |                   |              |              |                |                 |                 |              |             |                   |
|                   | <u>MATERIALS</u> |                   |              |              |                |                 |                 |              |             |                   |
|                   | CEMENT           | 2                 | @            |              |                |                 |                 | £ 4.94       | £ 9.88      |                   |
|                   | building sand    | 8                 | @            |              |                |                 |                 | £ 2.94       | £ 23.52     |                   |
| <u>cope</u>       | argent dark grey | 50                | @            |              |                |                 |                 | £ 9.36       | £ 468.00    |                   |
|                   |                  |                   |              |              |                |                 |                 |              |             |                   |
|                   |                  |                   |              |              |                |                 |                 |              |             |                   |
|                   |                  |                   |              |              | <u>TOTAL</u>   | <u>MATERIAL</u> | <u>COST</u>     |              | £ 501.40    | £ 501.40          |
|                   | <u>Transport</u> |                   |              |              |                |                 |                 | £ 0.75       | £ 1.50      | £ 1.50            |
|                   |                  |                   |              |              |                |                 |                 |              |             |                   |
|                   |                  |                   |              |              |                |                 |                 | <u>TOTAL</u> | <u>COST</u> | £ 882.26          |
|                   |                  |                   |              |              |                |                 |                 | VAT          |             | £ 176.45          |
|                   |                  |                   |              |              |                |                 |                 | <u>TOTAL</u> |             | <u>£ 1,058.71</u> |