


FIRE PRECAUTIONS ACT 1971

AMENDMENTS

The Plan, which forms part of Fire Certificate No.693 dated 7 December 1990 issued in respect of PEEBLES HOTEL HYDROPATHIC LTD INNERLEITHEN ROAD PEEBLES EH45 8LX is hereby amended to read as follows:-

AMENDED/ADDITIONAL LEGEND

- ⊗ FIRE RESISTING DOORS
- ⊠ EXIT BOXES (MAINTAINED)
- ⊡ EXIT BOXES (NON-MAINTAINED)
- ⊞ GUEST FIRE NOTICE(S)
- EMERGENCY LIGHTING POINTS(NON-MAINTAINED)

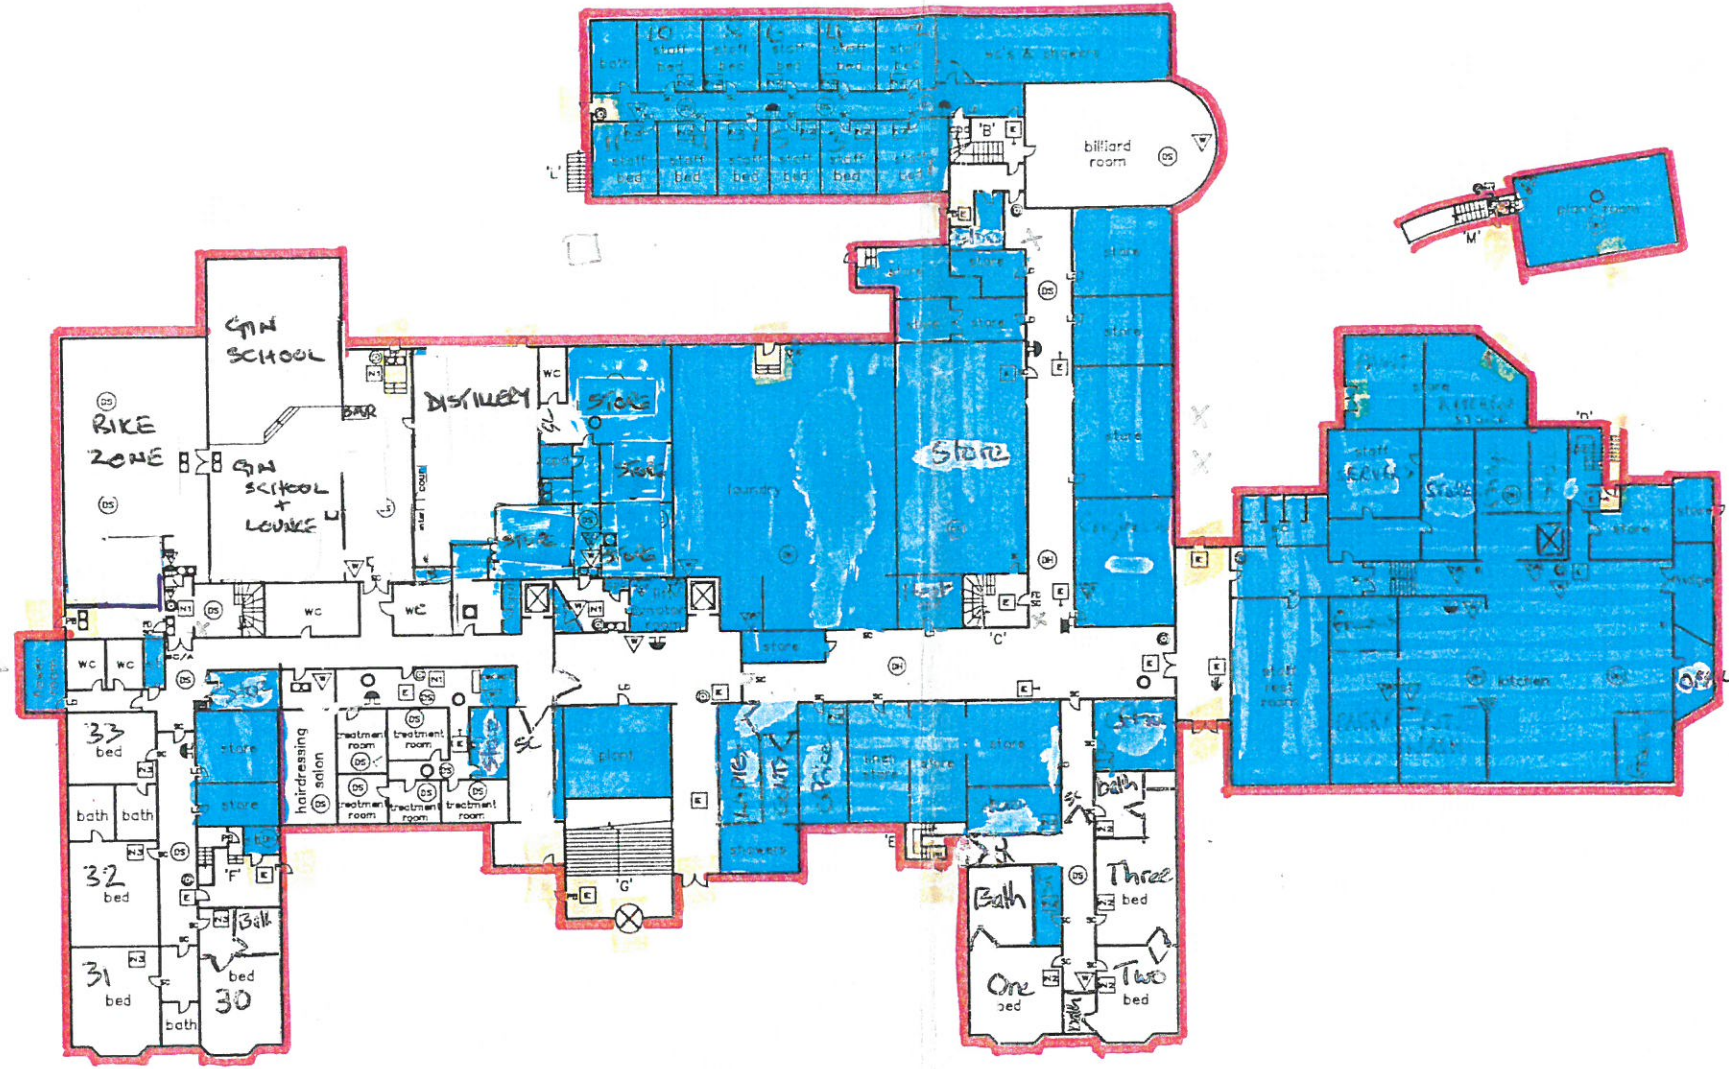

LOWER GROUND FLOOR

This Amendment shall be permanently attached to the Certificate to which it relates and shall be construed as forming part of that Certificate.

Signed: .....

on behalf of and duly authorised by THE LOTHIAN AND BORDERS FIRE BRIGADE Fire Authority for the area in which the premises are situated.

Brigade Headquarters  
Lauriston Place  
EDINBURGH EH3 9DE

31 MAY 2000

not to scale

PEEBLES HOTEL HYDROPATHIC LTD  
INNERLEITHEN ROAD  
PEEBLES EH45 8LX

LOTHIAN AND BORDERS FIRE BRIGADE | E T M