


17/01368/FUL

Scottish Borders Council
Town And Country
Planning (Scotland) Act
1997

REFUSED

subject to the
requirements of the
associated Decision
Notice

10.12.18

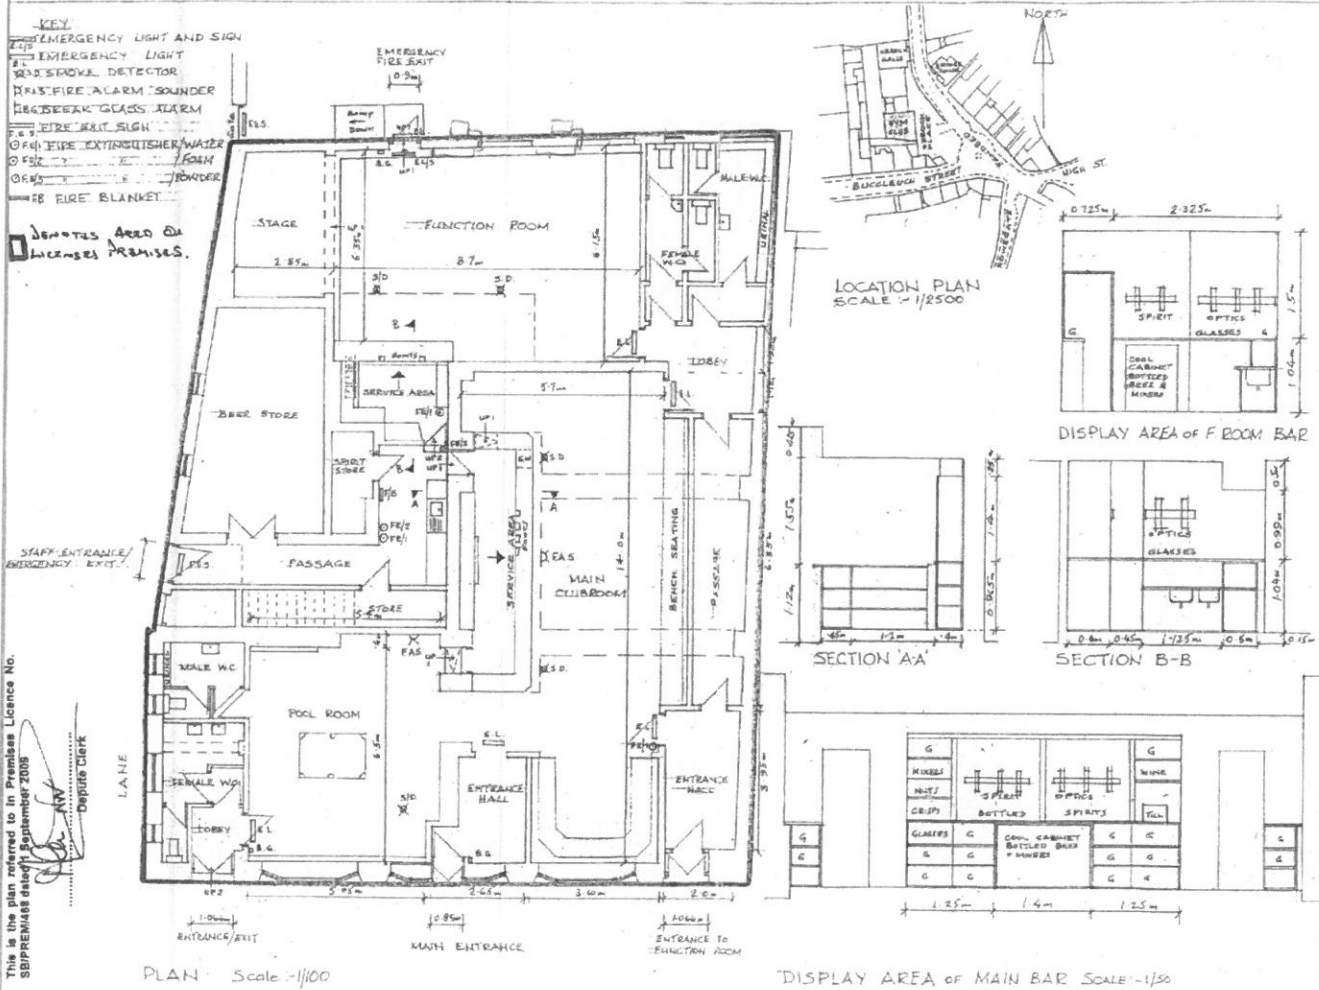

DRAWING No 1 R/C
SCALES: 1/100, 1/50 & 1/2500
FEBRUARY 2008

PLAN OF LICENSED PREMISES AT HAWICK YM RFC
30CK PLACE, HAWICK
ELEVATIONS & SECTIONS THRO BARS AND LOCATION PLAN

This is the plan referred to in Premises Licence No. SB/PREM/1468 dated 1 September 2008
Depute Clerk

Location Plan of td90hq



This Plan includes the following Licensed Data: OS MasterMap Colour PDF Location Plan by the Ordnance Survey National Geographic Database and incorporating surveyed revision available at the date of production. Reproduction in whole or in part is prohibited without the prior permission of Ordnance Survey. The representation of a road, track or path is no evidence of a right of way. The representation of features, as lines is no evidence of a property boundary. © Crown copyright and database rights, 2016. Ordnance Survey 0100031873

0m 20m 40m 60m 80m 100m

Scale: 1:1250, paper size: A4