
10 15 SCALE IN METRES

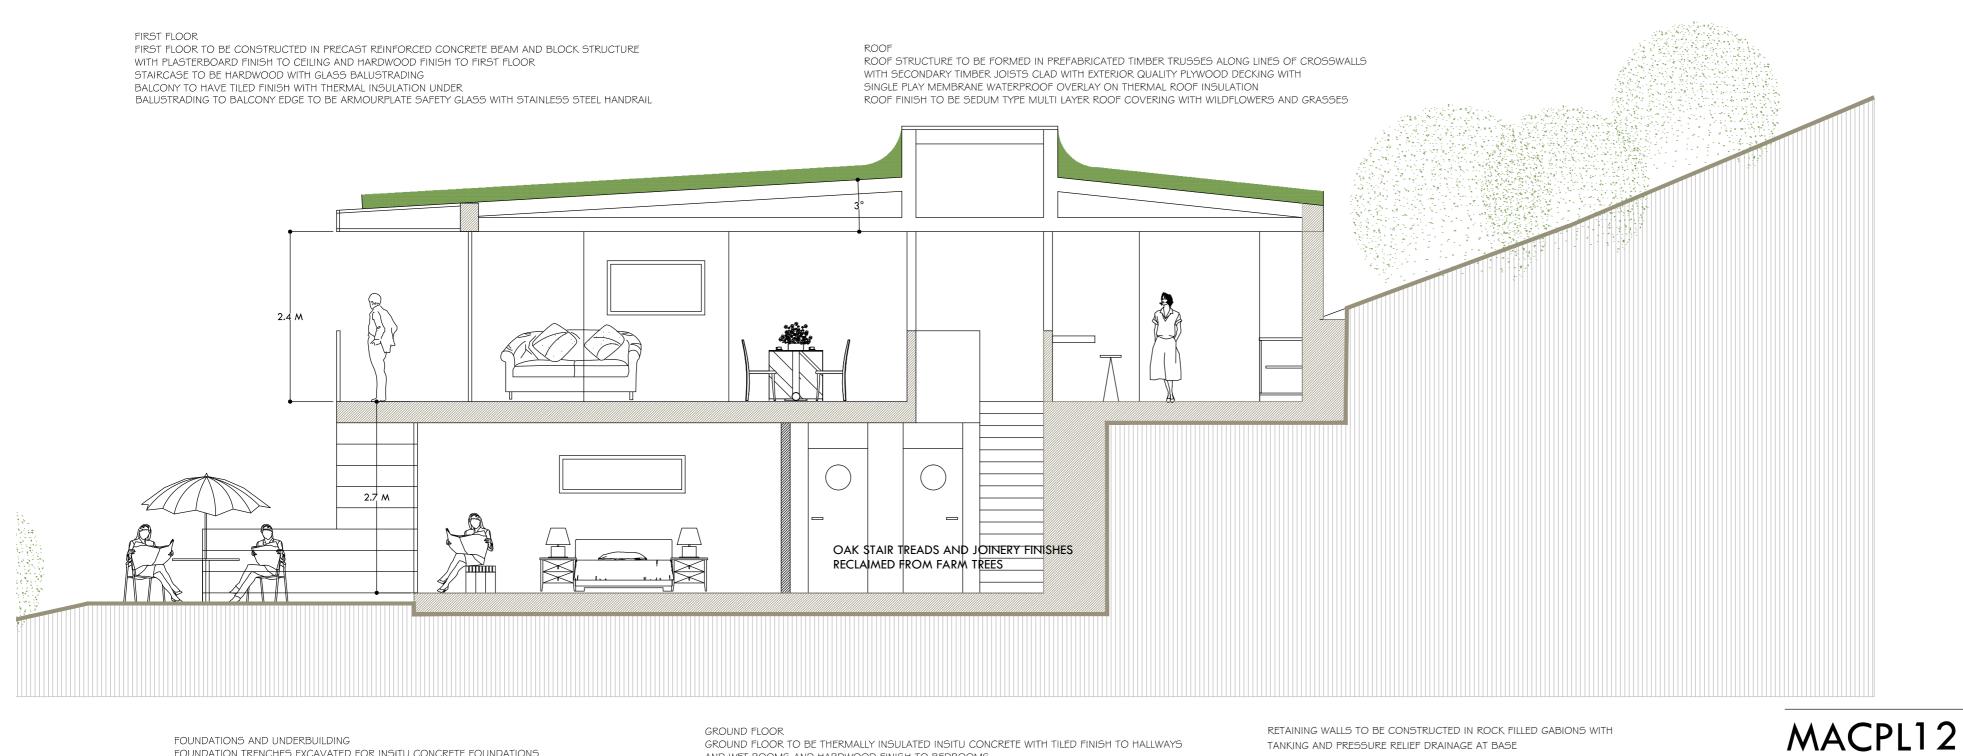

FOUNDATIONS AND UNDERBUILDING FOUNDATION TRENCHES EXCAVATED FOR INSITU CONCRETE FOUNDATIONS UNDERBUILDING TO BE DENSE CONCRETE BLOCKWORK RETAINING WALLS TO BE FORMED IN GALVANISED WIRE GABIONS FILLED WITH CRUSHED ROCK FACED WITH DAMP PROOF MEMBRANE AND DENSE CONCRETE BLOCK FACINGS

GROUND FLOOR GROUND FLOOR TO BE THERMALLY INSULATED INSITU CONCRETE WITH TILED FINISH TO HALLWAYS AND WET ROOMS AND HARDWOOD FINISH TO BEDROOMS

RETAINING WALLS TO BE CONSTRUCTED IN ROCK FILLED GABIONS WITH

TANKING AND PRESSURE RELIEF DRAINAGE AT BASE

CLIENT DAVID AND CLAIRE MACTAGGART

PROJECT PROPOSED LUXURY HOLIDAY HOMES AT HALLRULE FARM BONCHESTER BRIDGE HAWICK

TITLE TYPICAL LODGE CROSS SECTION

SCALE 1-50@A2

DATE 06 07 2018

R G LICENCE ARCHITECT HILLEND CLIFTONHILL KELSO TD5 7QE

TEL 01573225070 MOB 07891690639 raygarch@icloud.com **EMAIL**

GENERAL CROSS SECTION