


- KEY
- 1 Diverted SW sewer
 - 2 Drainage channel
 - 3 Bund
 - 4 Collection pond
 - 5 Outflow with sediment trap
 - 6 Utilities trenches
 - 7 Site Facilities
 - 8 Bund & membrane

logix Design: CH7432
 Date: 08/03/20
 Site: Thornwood Lodge, Hawick
 For: Borders Low Carbon Developments Ltd
 Date Drawn: Dec 2018 by CLB
 Scale: 1:100 @ A1 Sheet 1 of 1

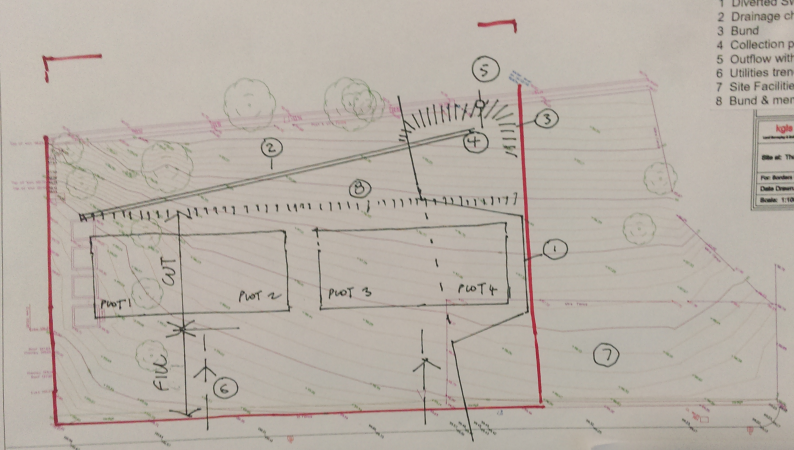

THORNWOOD REACH, HAWICK
CONSTRUCTION ENVIRONMENTAL
MANAGEMENT PLAN
 Borders Low Carbon Developments Ltd
 7 Keith Marischal Steading, Humbie EH36 5PA