



**REFUSED**

subject to the  
requirements of the  
associated Decision  
Notice

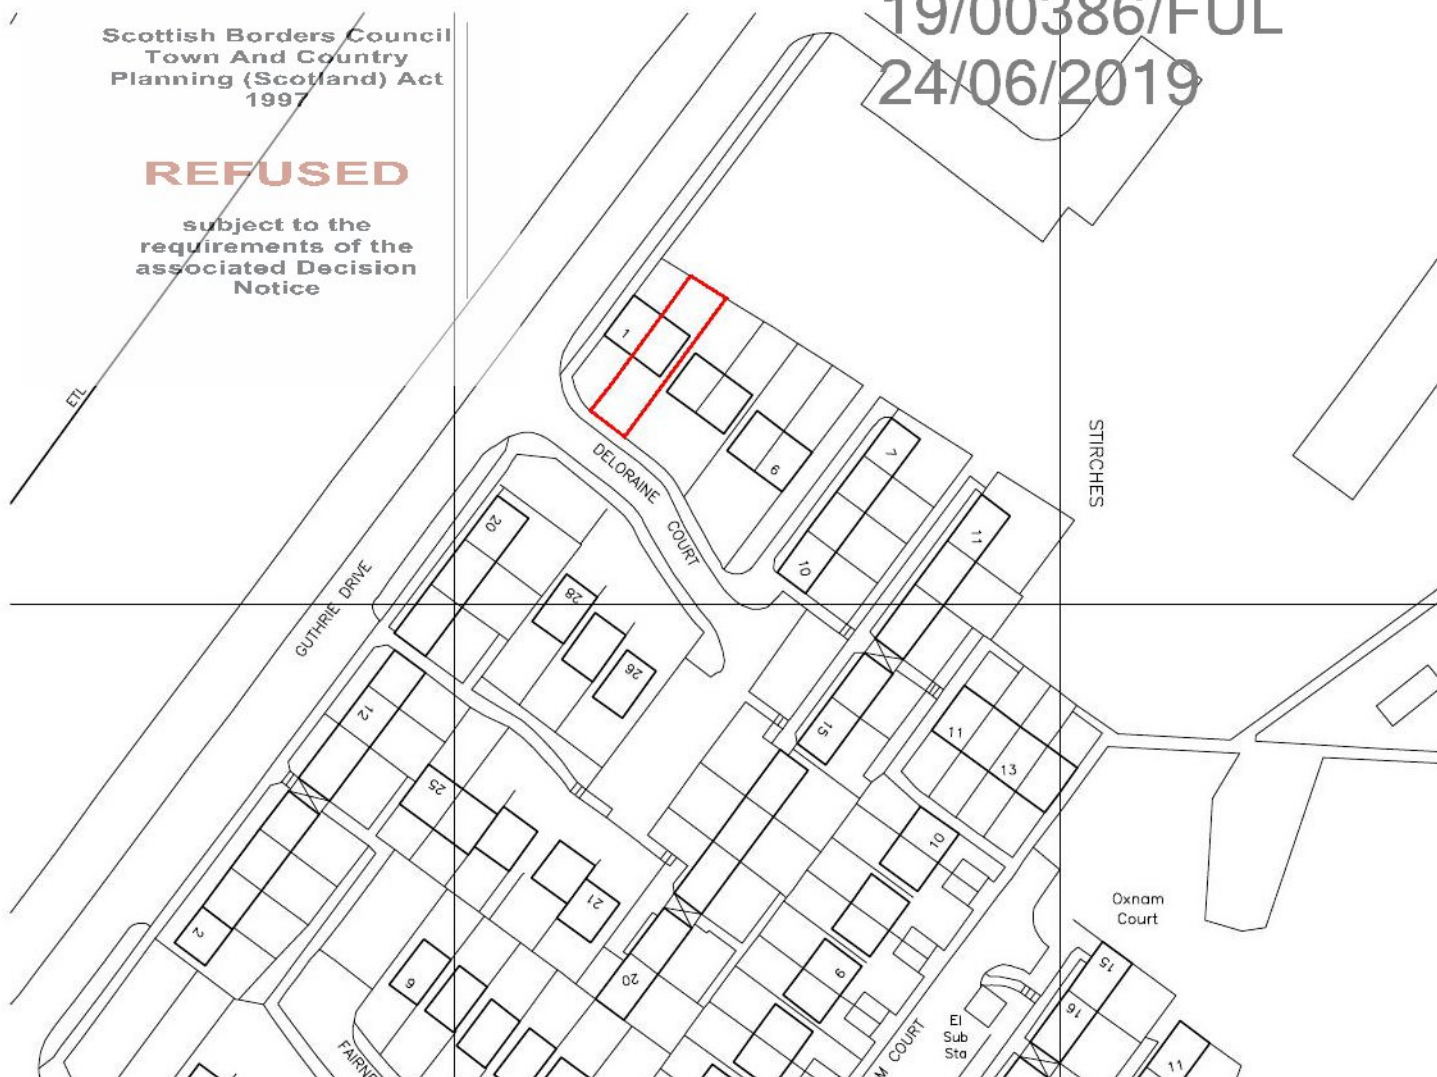

Location Plan 1:1250

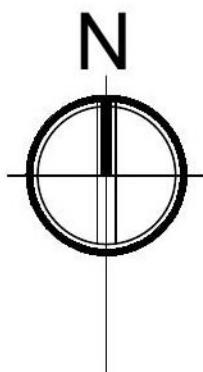

Revision	Description	By	Chk
project			

Porters Porches & Conservatories  
2 Deloraine Court  
Hawick  
TD9 7QE

title  
Location Plan

scale	size	date	drawn	checked
1:1250	A4	MAR 19	CA	
drawing status				

AITKEN TURNBULL ARCHITECTS  
9 Bridge Place  
Galashiels  
TD1 1SN

01896 752760

enquiries@aitken-turnbull.co.uk  
www.aitken-turnbull.co.uk

Also at Edinburgh & Dumfries

**AT**  
Aitken Turnbull  
Architects Since 1887

project no.	drawing no.	revision
AT3236	LOC	


19/00386/FUL  
24/06/2019

Scottish Borders Council  
Town And Country  
Planning (Scotland) Act  
1997


REFUSED

subject to the  
requirements of the  
associated Decision  
Notice

- notes:
1. This drawing is Copyright reserved and should be used only for the purposes intended in its original issue.
  2. This drawing is to be read in conjunction with all relevant drawings and specifications including those from other Consultants.
  3. Any existing dimensions should be checked on site and any discrepancies reported to the Architect.
  4. Do not scale off this drawing, use only figured dimensions. The Contractor is to bring to the attention of the Architect any discrepancies contained in this drawing prior to work commencing.

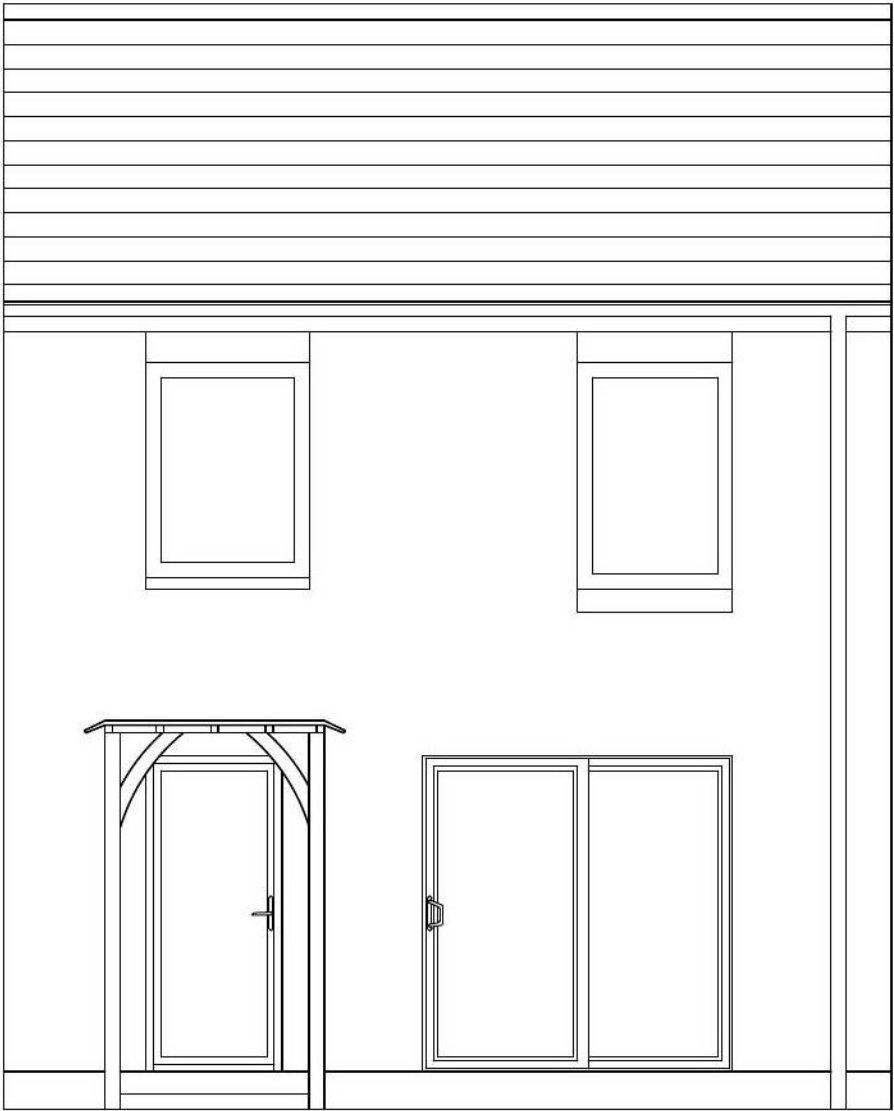

Existing Front Elevation

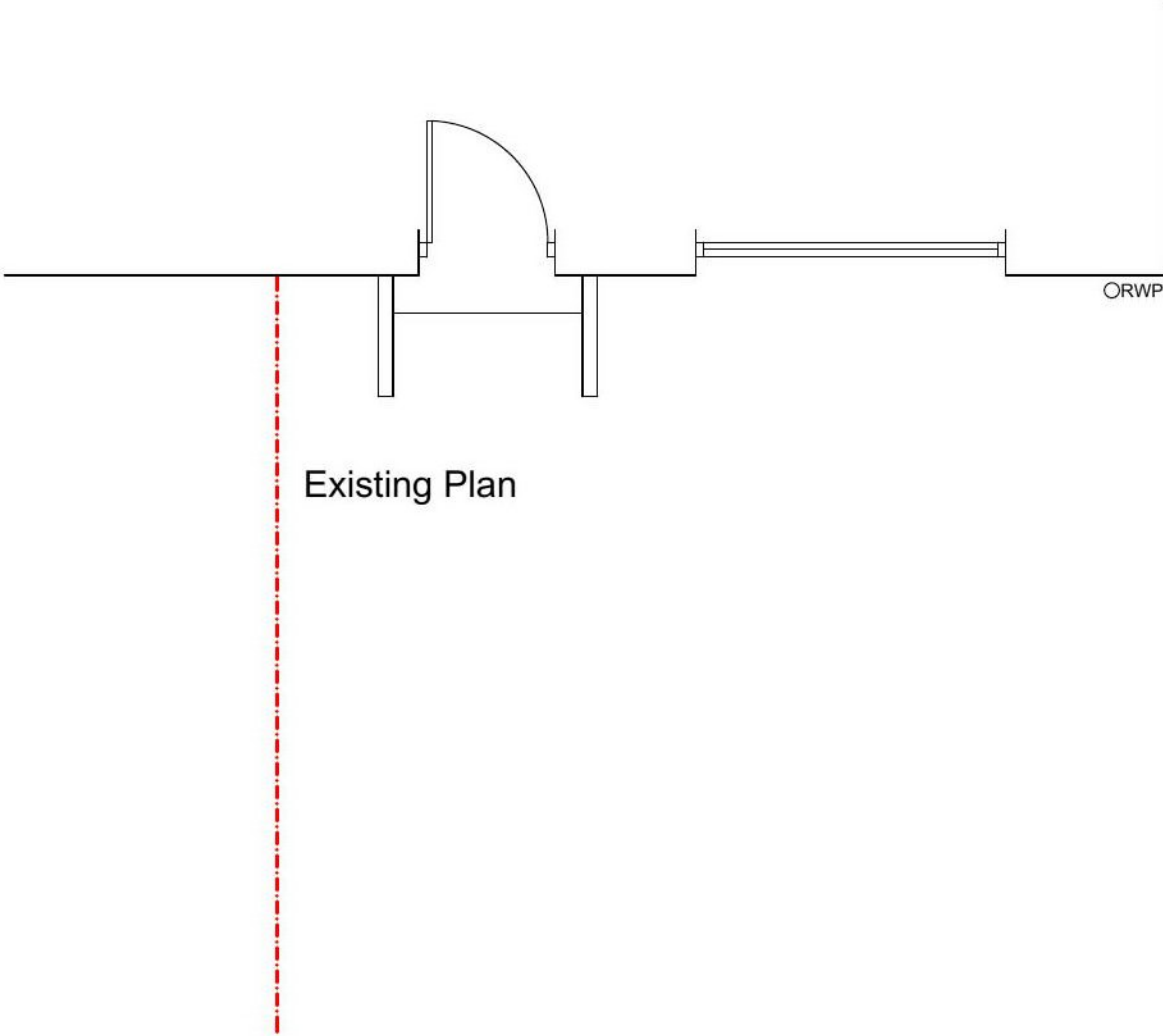

Existing Plan

Revision	Description	By	Chk
project			

Porters Porches and Conservatories  
2 Deloraine Court  
Hawick  
TD9 7QE

title  
Existing Plans & Elevations

scale	size	date	drawn	checked
1:50	A3	FEB 19	CA	
drawing status				

AITKEN TURNBULL ARCHITECTS  
9 Bridge Place  
Galashiels  
TD1 1SN  
01896 752760  
enquiries@aitken-turnbull.co.uk  
www.aitken-turnbull.co.uk  
Also at Edinburgh & Dumfries




project no.	drawing no.	revision
AT3236	SK01	


19/00386/FUL  
24/06/2019




Proposed Front Elevation

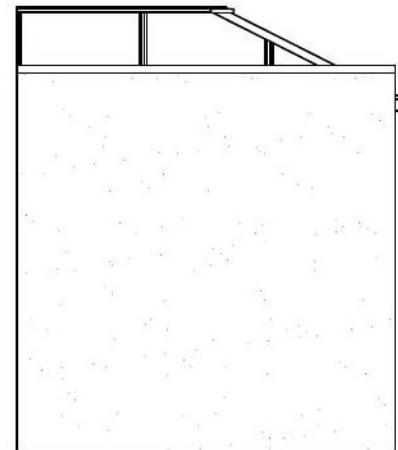

Proposed Side Elevation

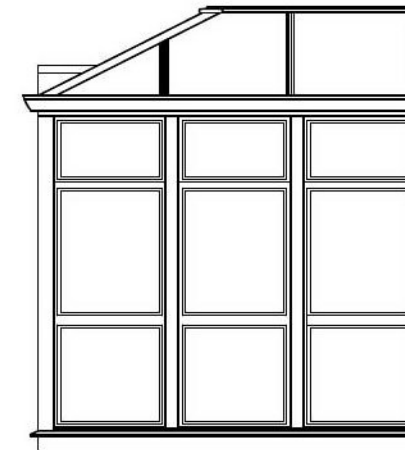

Proposed Side Elevation

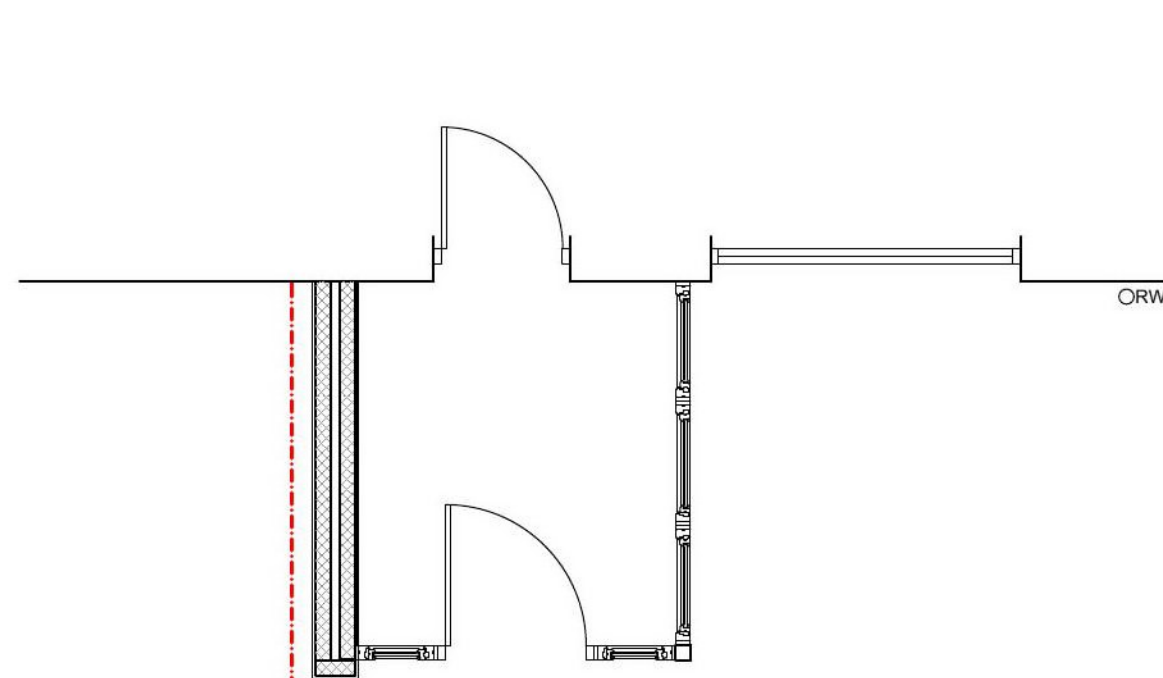

Proposed Plan

Scottish Borders Council  
Town And Country  
Planning (Scotland) Act  
1997

**REFUSED**

subject to the  
requirements of the  
associated Decision  
Notice

notes:

1. This drawing is Copyright reserved and should be used only for the purposes intended in its original issue.
2. This drawing is to be read in conjunction with all relevant drawings and specifications including those from other Consultants.
3. Any existing dimensions should be checked on site and any discrepancies reported to the Architect.
4. Do not scale off this drawing, use only figured dimensions. The Contractor is to bring to the attention of the Architect any discrepancies contained in this drawing prior to work commencing.

Revision	Description	By	Chk
project			

Porters Porches and Conservatories  
2 Deloraine Court  
Hawick  
TD9 7QE

title  
Proposed Plans & Elevations

scale	size	date	drawn	checked
1:50	A3	FEB 19	CA	
drawing status				

AITKEN TURNBULL ARCHITECTS  
9 Bridge Place  
Galashiels  
TD1 1SN  
01896 752760

enquiries@aitken-turnbull.co.uk  
www.aitken-turnbull.co.uk

Also at Edinburgh & Dumfries

**AT**  
Aitken Turnbull  
Architects Since 1887

project no.	drawing no.	revision
AT3236	SK02	A