


SCALE IN METRES

ROOF SURFACE WATER DRAINAGE TO BE COLLECTED IN BOX GUTTERS AT VERGES AND PIPED TO WATER FEATURE AT GROUND FLOOR WITH OVER FLOW TO SOAKAWAY

ROOF STRUCTURE TO BE FORMED IN PREFABRICATED TIMBER TRUSSES ALONG LINES OF CROSSWALLS WITH SECONDARY TIMBER JOISTS CLAD WITH EXTERIOR QUALITY PLYWOOD DECKING WITH SINGLE PLY MEMBRANE WATERPROOF OVERLAY ON THERMAL ROOF INSULATION
ROOF FINISH TO BE SEDUM TYPE MULTI LAYER ROOF COVERING WITH WILDFLOWERS AND GRASSES

DOUBLE GLAZED STRUCTURAL INSULATED GLASS PANELS TO ROOF SECTION

ROOF OVER WEST FACING BALCONY TO BE FORMED AS PERGOLA WITH SLATTED BEAMS IN STAINED TIMBER AS BASE FOR CREEPER TO GROW OVER

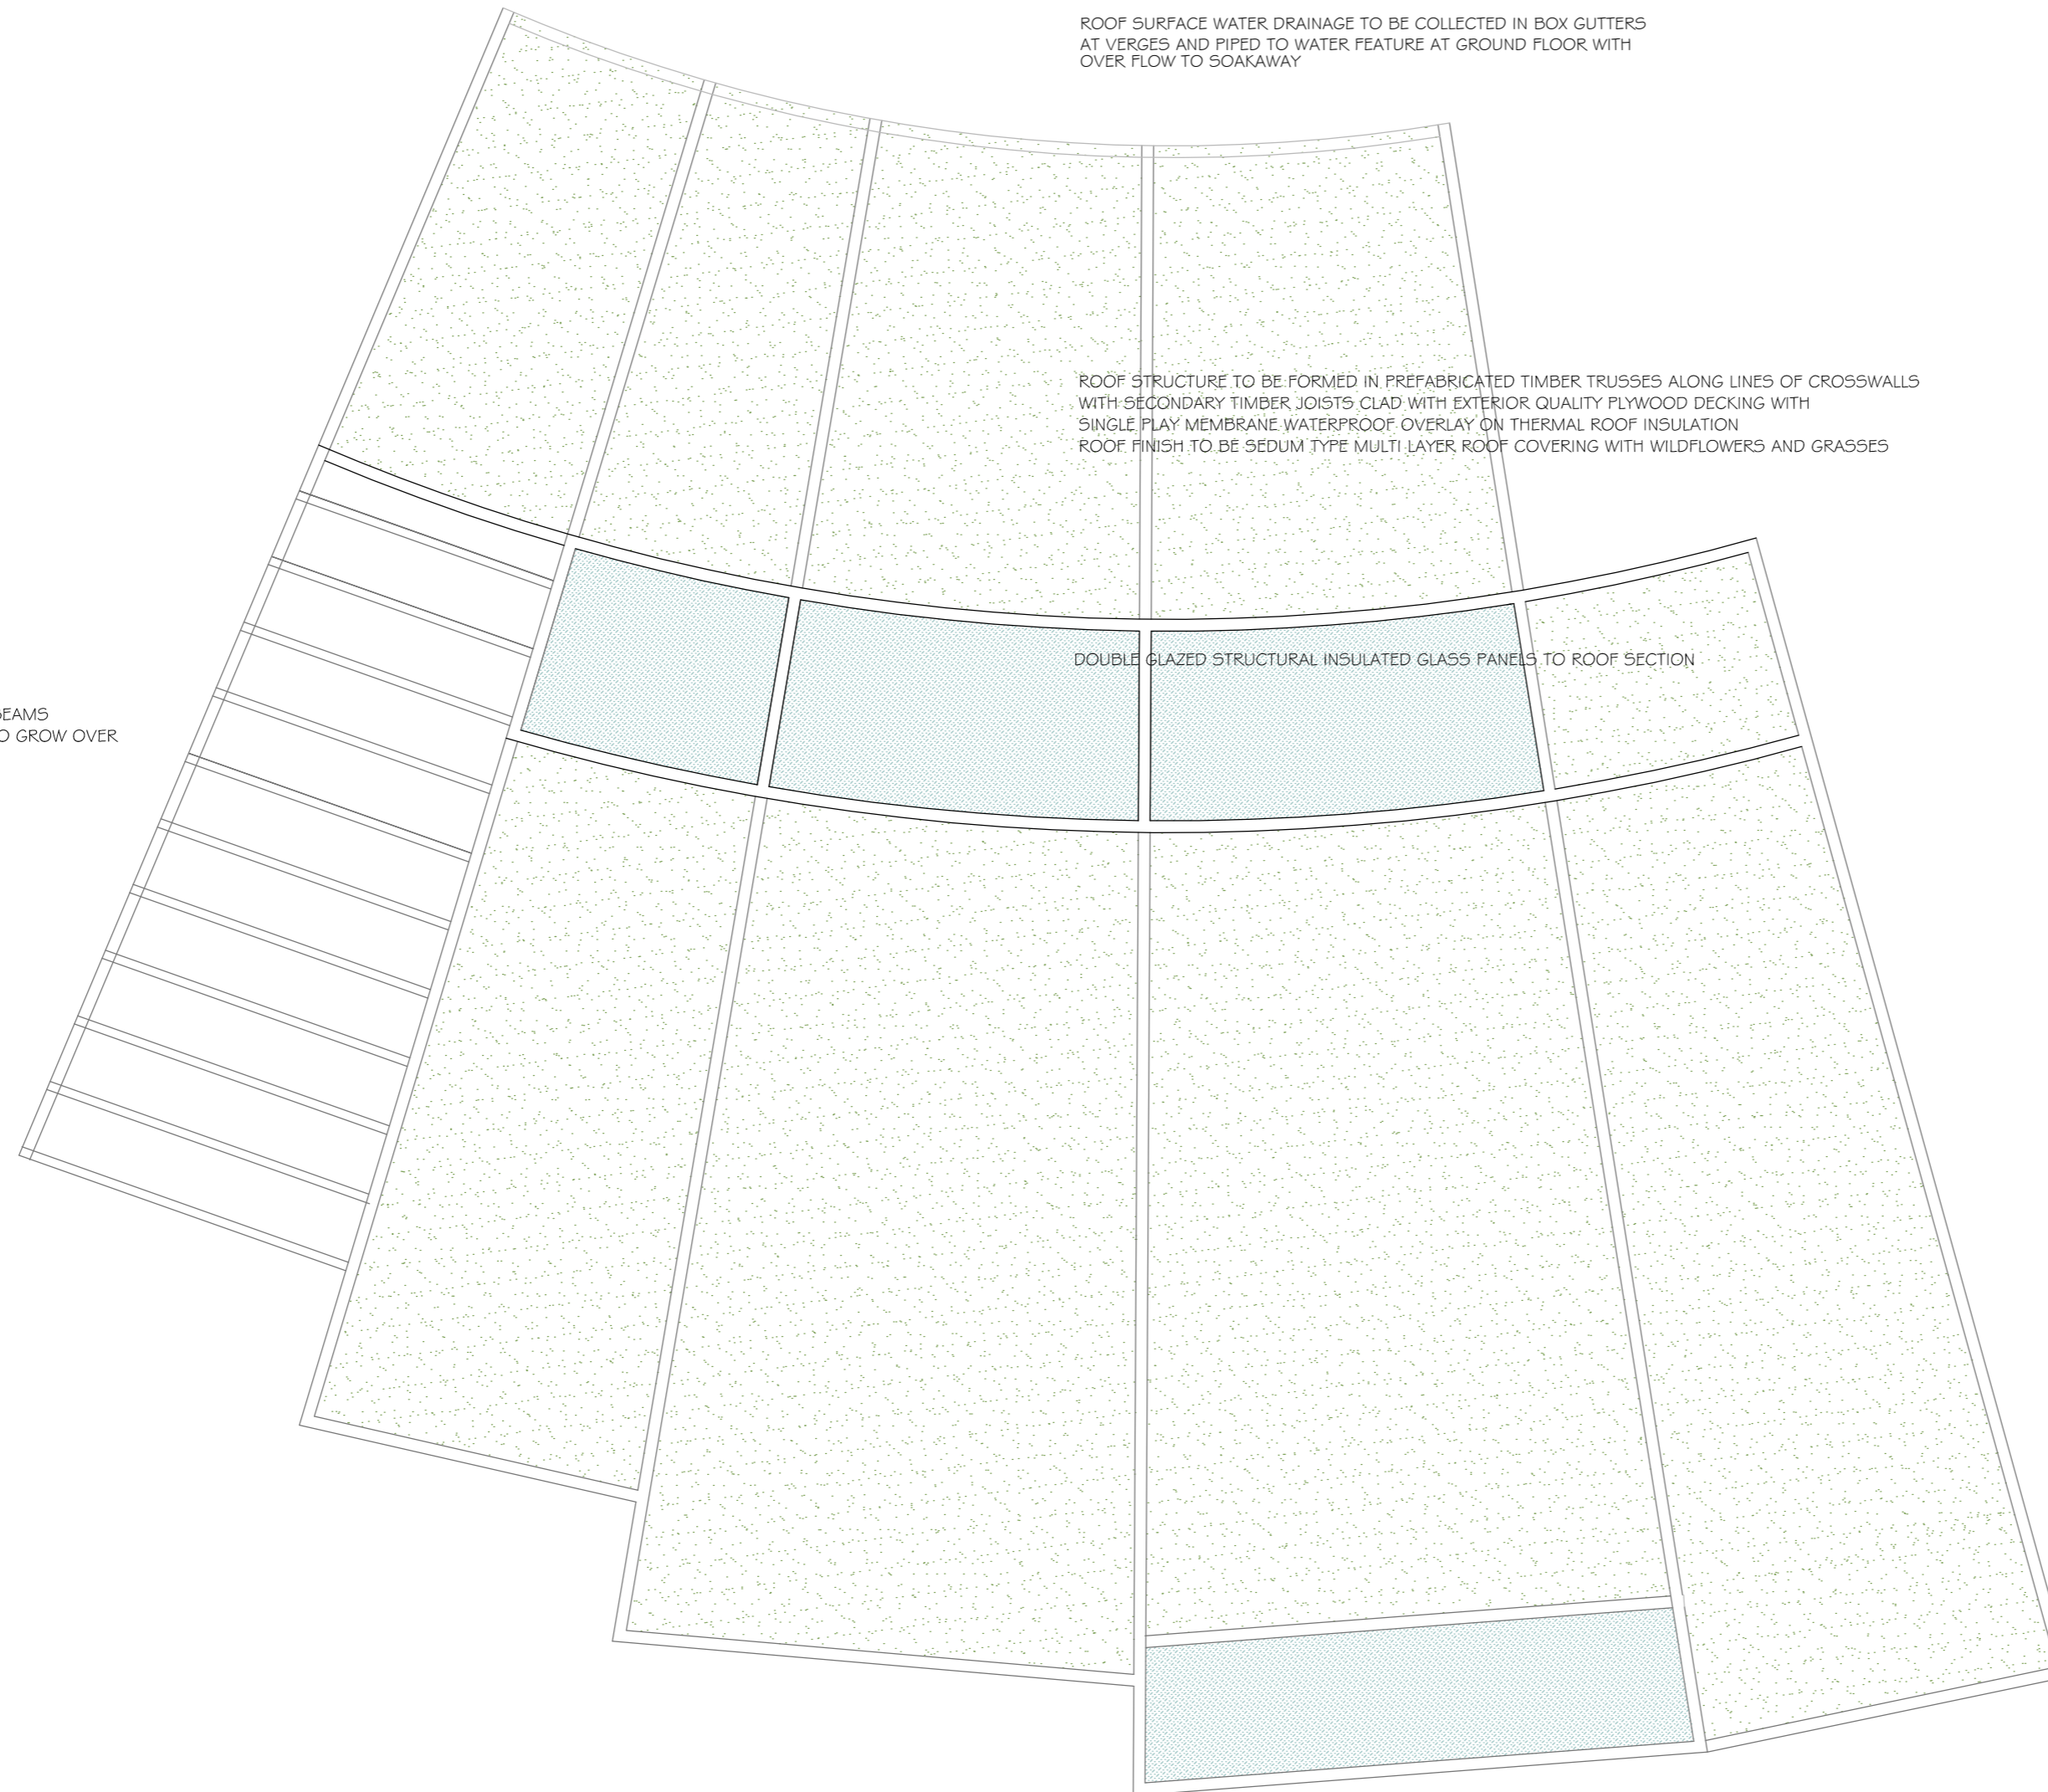

DOUBLE GLAZED STRUCTURAL INSULATED GLASS PANELS TO ROOF SECTION

ROOF PLAN

MACPL11

CLIENT DAVID AND CLAIRE MACTAGGART

PROJECT
PROPOSED LUXURY HOLIDAY HOMES
AT HALLRULE FARM
BONCHESTER BRIDGE HAWICK

TITLE ROOF PLAN

SCALE 1-50@A2

DATE 06 07 2018

R G LICENCE ARCHITECT
HILLEND CLIFTONHILL KELSO TD5 7QE
TEL 01573225070 MOB 07891690639
EMAIL raygarch@icloud.com