




ROOF  
 ROOF STRUCTURE TO BE FORMED IN PREFABRICATED TIMBER TRUSSES ALONG LINES OF CROSSWALLS  
 WITH SECONDARY TIMBER JOISTS CLAD WITH EXTERIOR QUALITY PLYWOOD DECKING WITH  
 SINGLE PLAY MEMBRANE WATERPROOF OVERLAY ON THERMAL ROOF INSULATION  
 ROOF FINISH TO BE SEDUM TYPE MULTI LAYER ROOF COVERING WITH WILDFLOWERS AND GRASSES

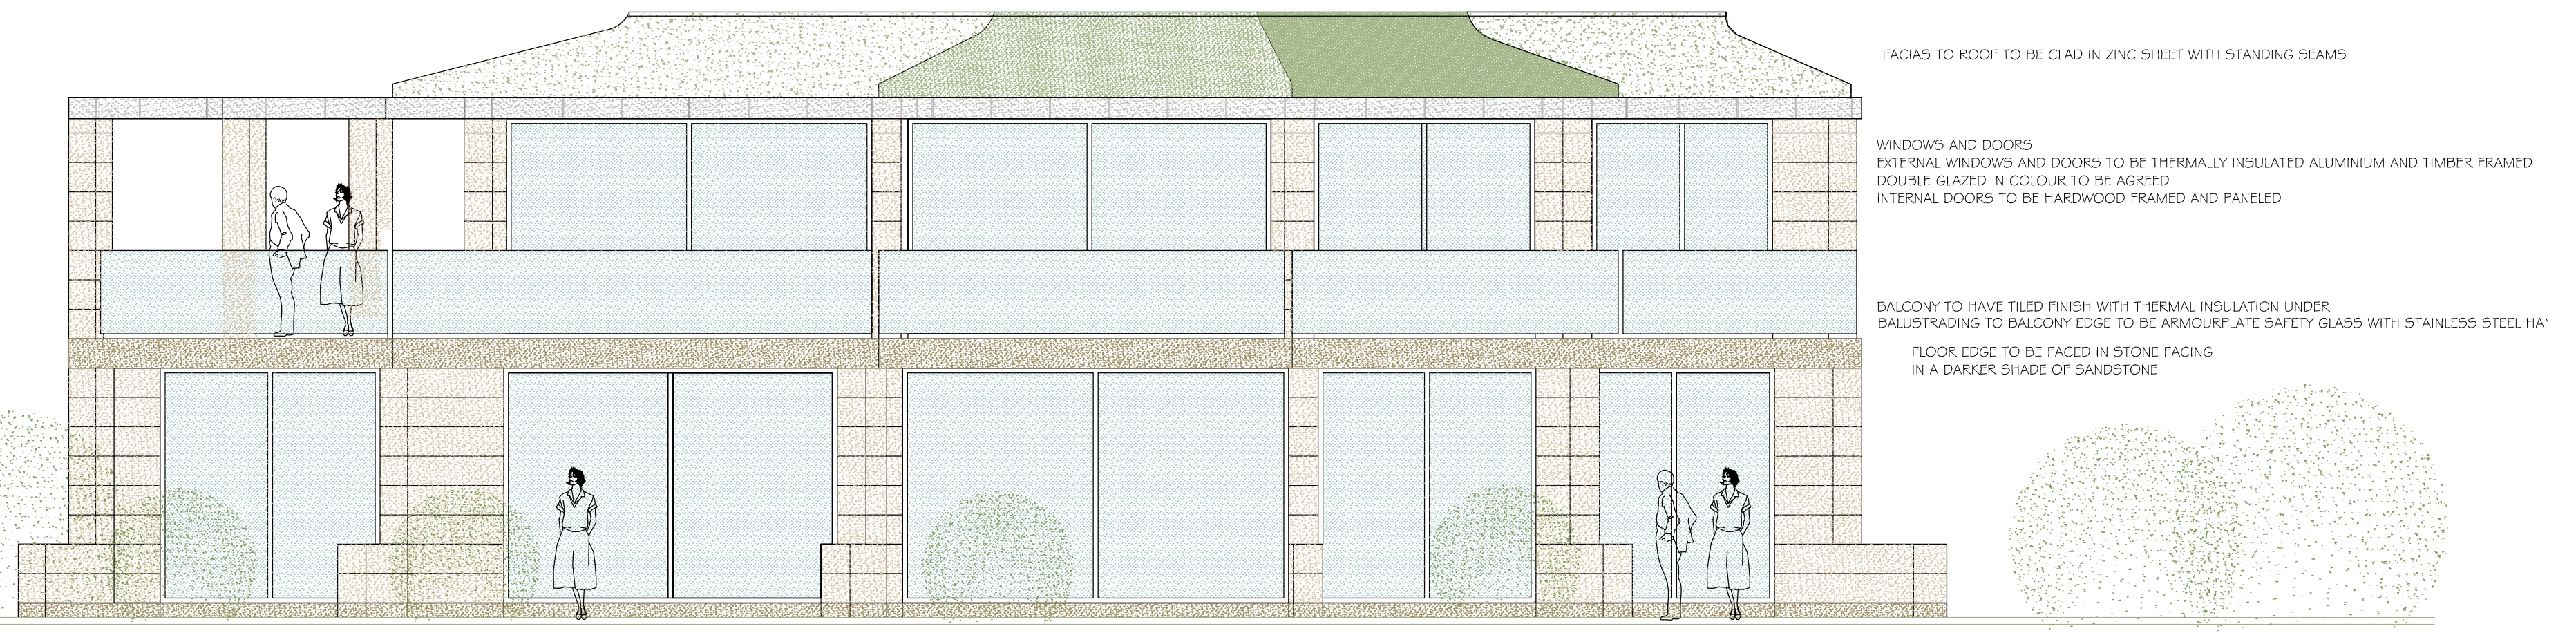

## SOUTH ELEVATION

### MACPL18

CLIENT DAVID AND CLAIRE MACTAGGART

PROJECT  
 PROPOSED LUXURY HOLIDAY HOMES  
 AT HALLRULE FARM  
 BONCHESTER BRIDGE HAWICK

TITLE LODGE 2&3 EAST ELEVATION

SCALE 1-50@A2

DATE 06 07 2018

RAY G LICHENCE ARCHITECT  
 HILLEN CLIFTONHILL KELSO TD5 7QE  
 TEL 01573225070 MOB 07891690639  
 EMAIL raygarch@icloud.com