




Woodside

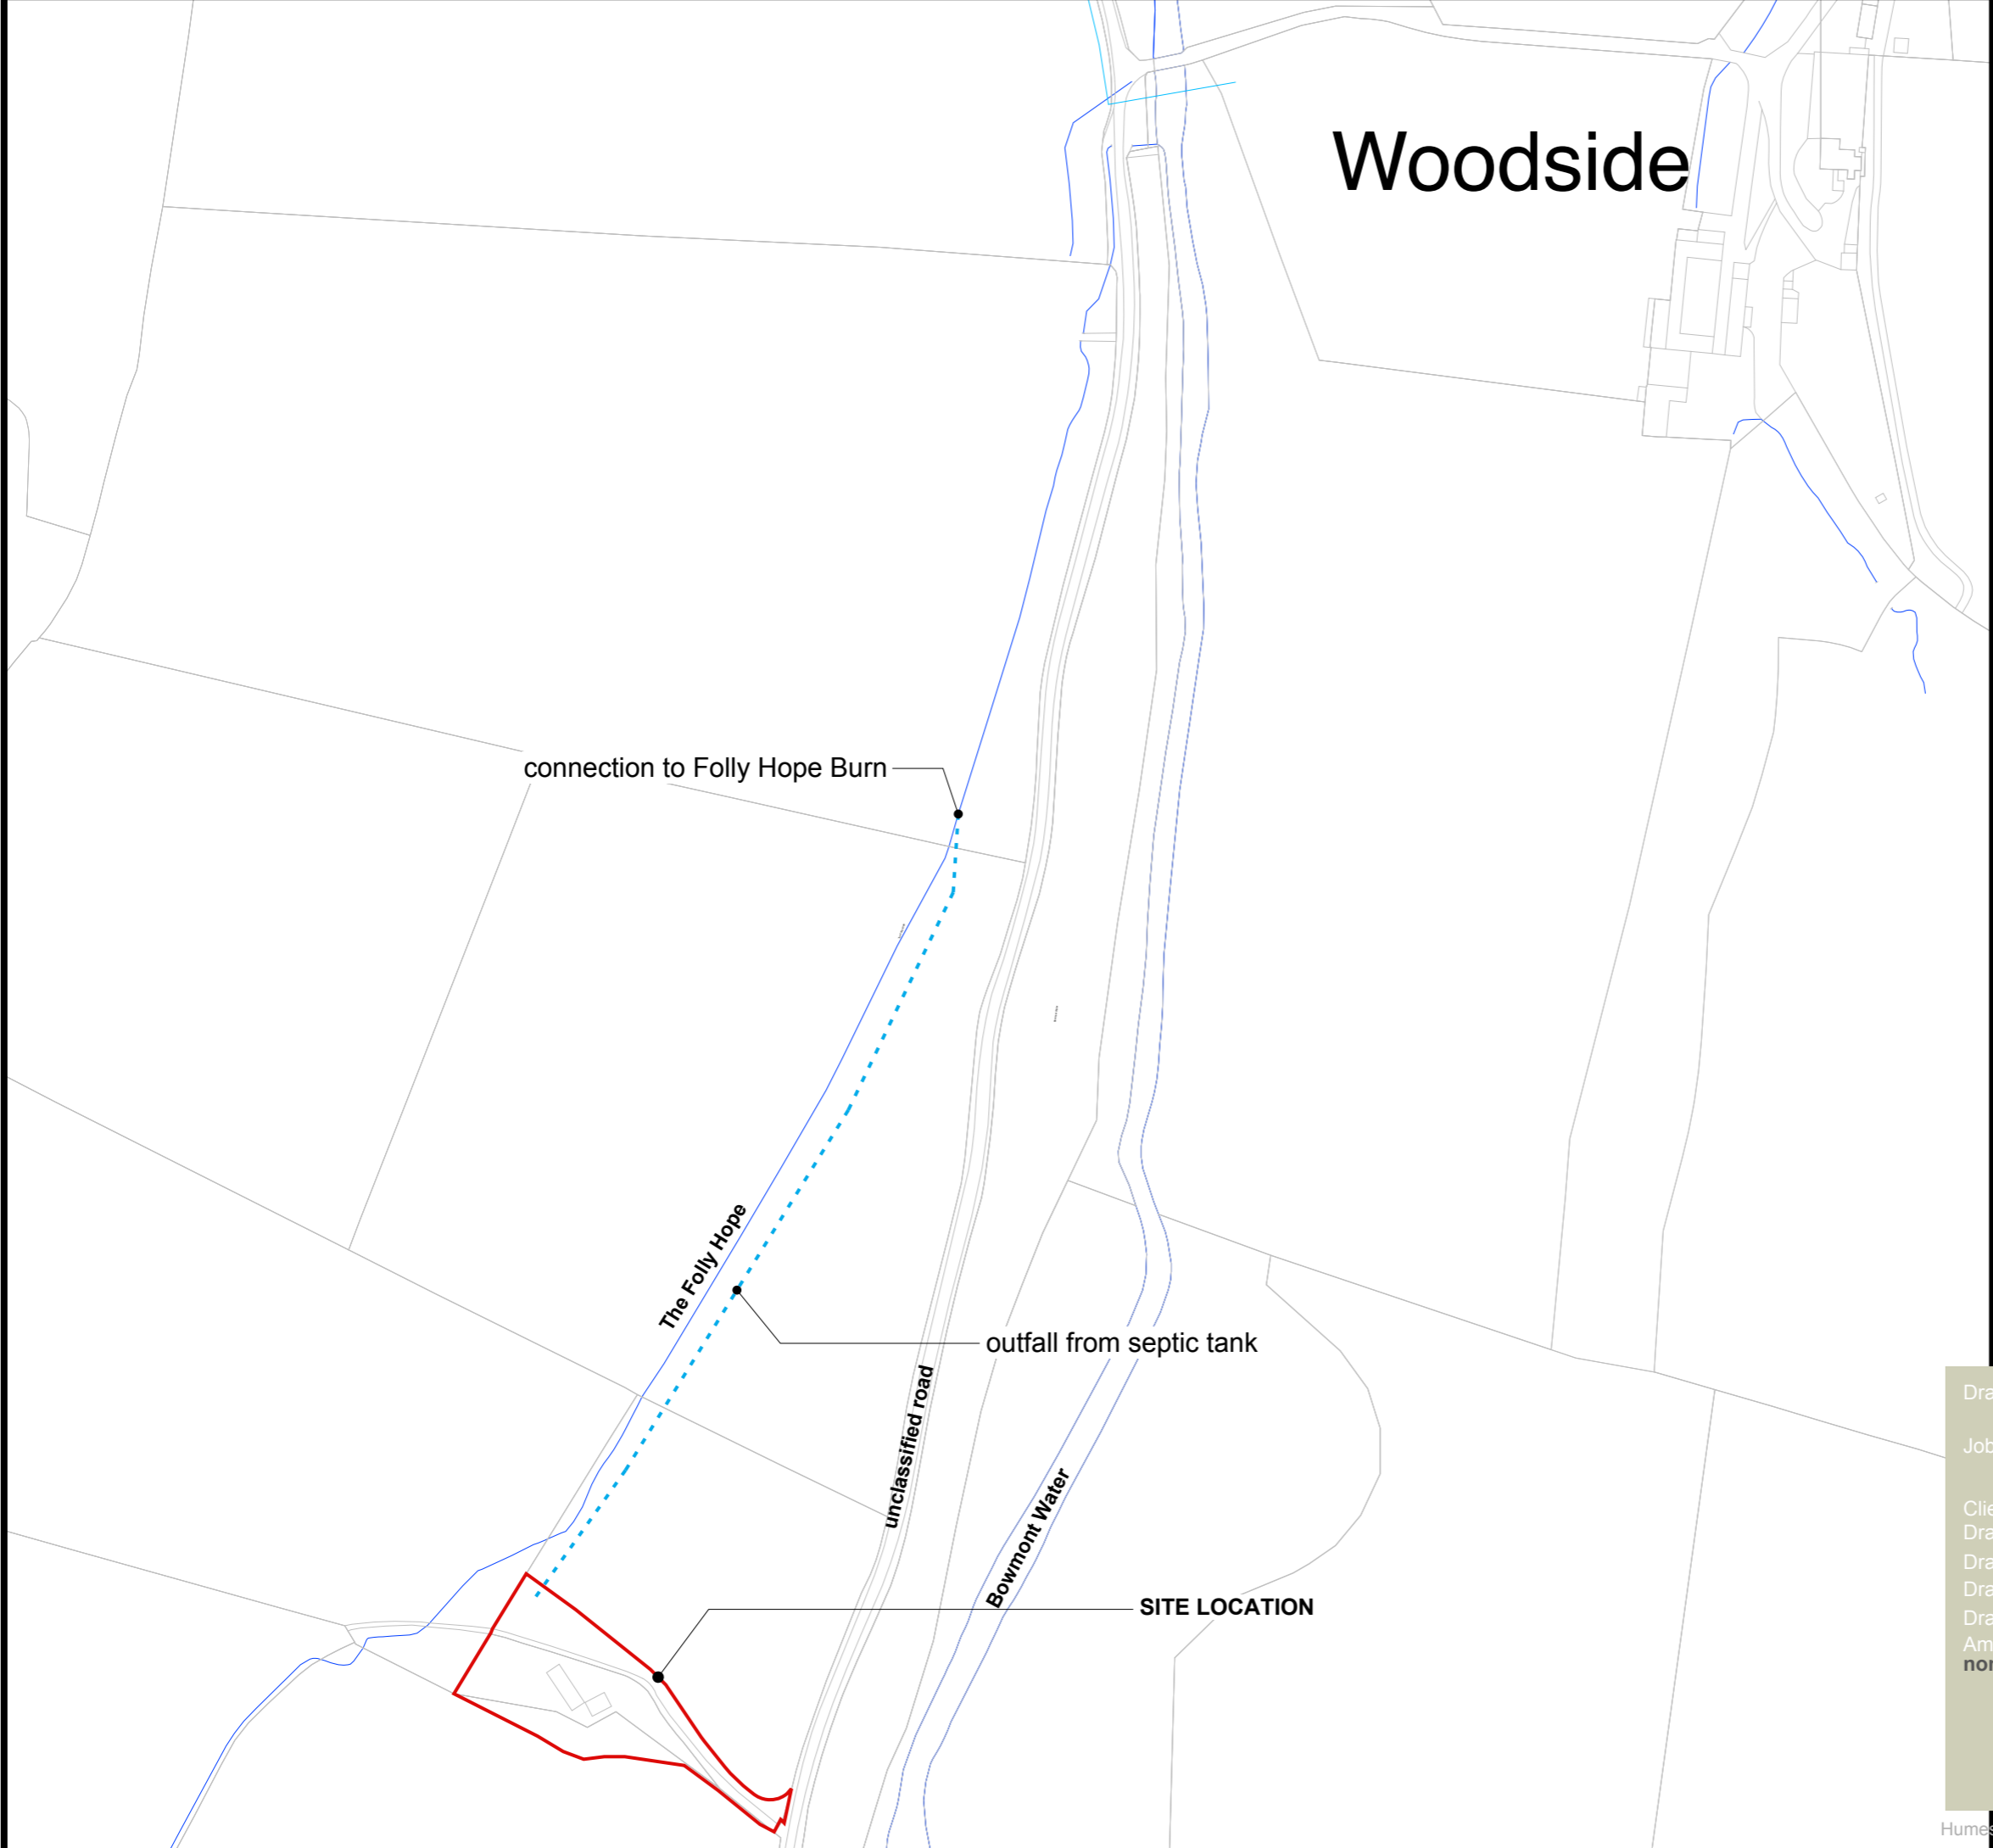

Drawing Title: **LOCATION PLAN**

Job Title: **Proposed Restoration and re-building of Folly Bank, Woodside Farm, Yetholm, TD5**

Client: **Mr Roddy and Mrs Rachel Jackson**

Drawing Number: **812P2-01**

Drawing Scale: **1:2,500**

Drawing Date: **5 May 2019**

Drawn By: **KR**

Amendments: **none**