


BLUE OUTLINE DENOTES EXTENT OF LAND UNDER OWNERSHIP OF APPLICANT.

LIKELY LOCATION OF TREATMENT PLANT FOR FOUL DRAINAGE, WITH DISCHARGE TO SOAKAWAY WITHIN ADJACENT LAND.

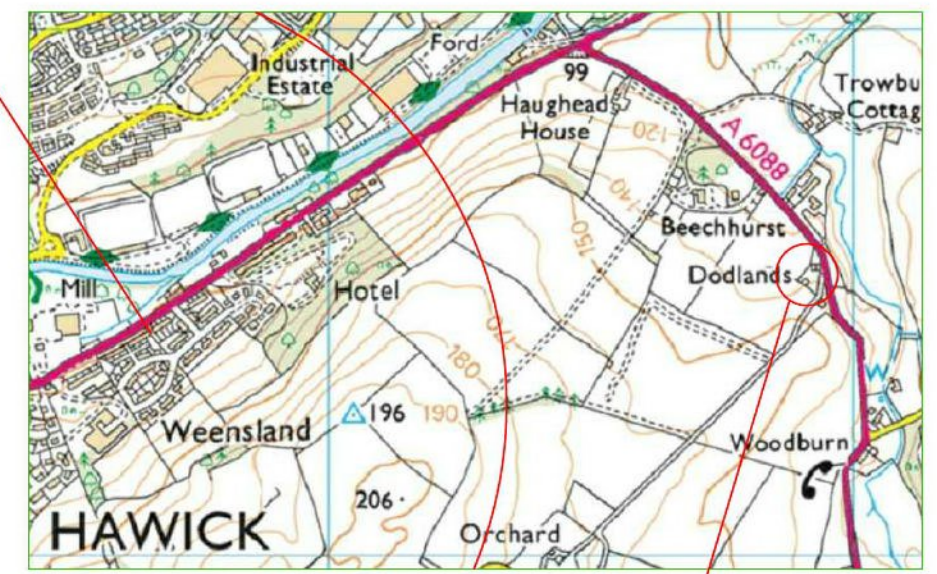

### Block Location

NOT TO SCALE

LOCATION OF DODLANDS.

Scottish Borders Council  
Town And Country  
Planning (Scotland) Act  
1997

**REFUSED**  
subject to the  
requirements of the  
associated Decision  
Notice

DODLANDS AND ALL ASSOCIATED GARAGES, STABLES AND OUTHOUSES UNDER OWNERSHIP OF APPLICANT.

EXISTING DROVE ROAD TO HAWICK.

DRIVEWAY/ACCESS TO SITE TAKEN FROM DROVE ROAD.

INDICATIVE LOCATION OF PROPOSED DWELLING.

RED OUTLINE DENOTES EXTENT OF PROPOSED SITE.

TO BONCHESTER BRIDGE.

## Location Plan

SCALE 1:1250..  
Ordnance Survey (c) Crown Copyright 2019. All rights reserved. Licence number 100022432

**Stuart Patterson**  
Building & Timber Frame Design  
5 Burnflat Lane, Hawick,  
Roxburghshire, TD9 0DZ  
phone - 01450 375772  
email - stuartpattersondesign@gmail.com

CLIENT/PROJECT  
**Mr C. Lyle  
PROPOSED DWELLING AT LAND TO  
SOUTH OF DODLANDS,  
HAWICK.**

DRAWING TITLE  
**LOCATION PLAN**

SCALE  
**1:1250..**

DATE  
**12/9/19**

DRAWING No.  
**19-667-PPP-1001**