


conceptual south easterly elevation  
scale 1:200

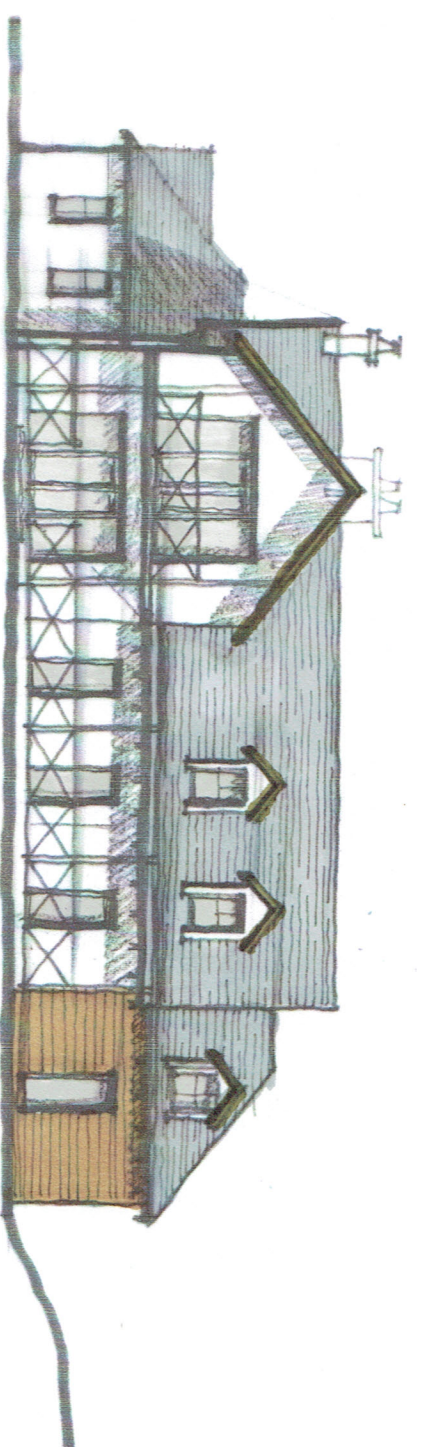

conceptual north westerly elevation  
scale 1:200

**STUART DAVIDSON ARCHITECTURE**

CLIENT  
Mr + Mrs Davies  
PROJECT  
Proposed Formation of Dwelling House  
to North East of Audburn Cottage  
Synlton  
Ashkirk  
TITLE  
Conceptual Elevations  
DATE: June 2019 SCALE: As Shown DIMS: NO FROM PLANT REVISION: 00A NO. OF: 1/01/19/02/02/08  
e: info@stuartdavidsonarchitecture.co.uk w: www.stuartdavidsonarchitecture.co.uk © COPYRIGHT reserved to Stuart Davidson Architects Ltd