




4 Proposed Site layout
Scale: 1:500

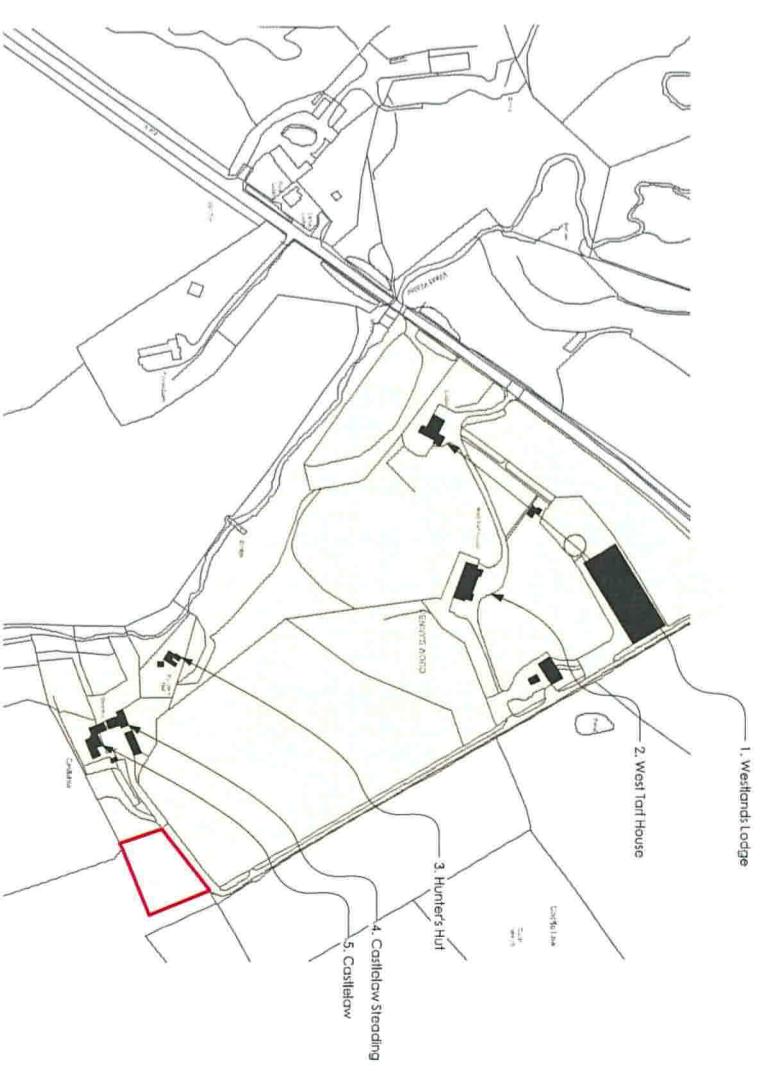

1 Property Grouping for West Tarf estate
Scale: 1:2500

- Properties in the group:
1. Westlands Lodge
 2. West Tarf House
 3. Hunter's Hut (originally under separate ownership)
 4. Castlelaw Steading
 5. Castlelaw

rev	date	details	by	rev	date	details	by	notes	client	job title	drawing no.	revision	drawing title	scale
									Mr E Milne	Land South East of Tar House, West Linton	MILN01 PL002		Grouping and proposed site layout	As shown
											PL			JUN 19
Jeffcoate Anderson Architects Ltd 39 Waverley Park Road Edinburgh EH9 1EU office@jeffcoate-anderson.co.uk www.jeffcoate-anderson.co.uk										TEL: 0131 229 0001 date: JUN 19 draw: GJ				