


3 Site Access and business location
Scale: 1:2500

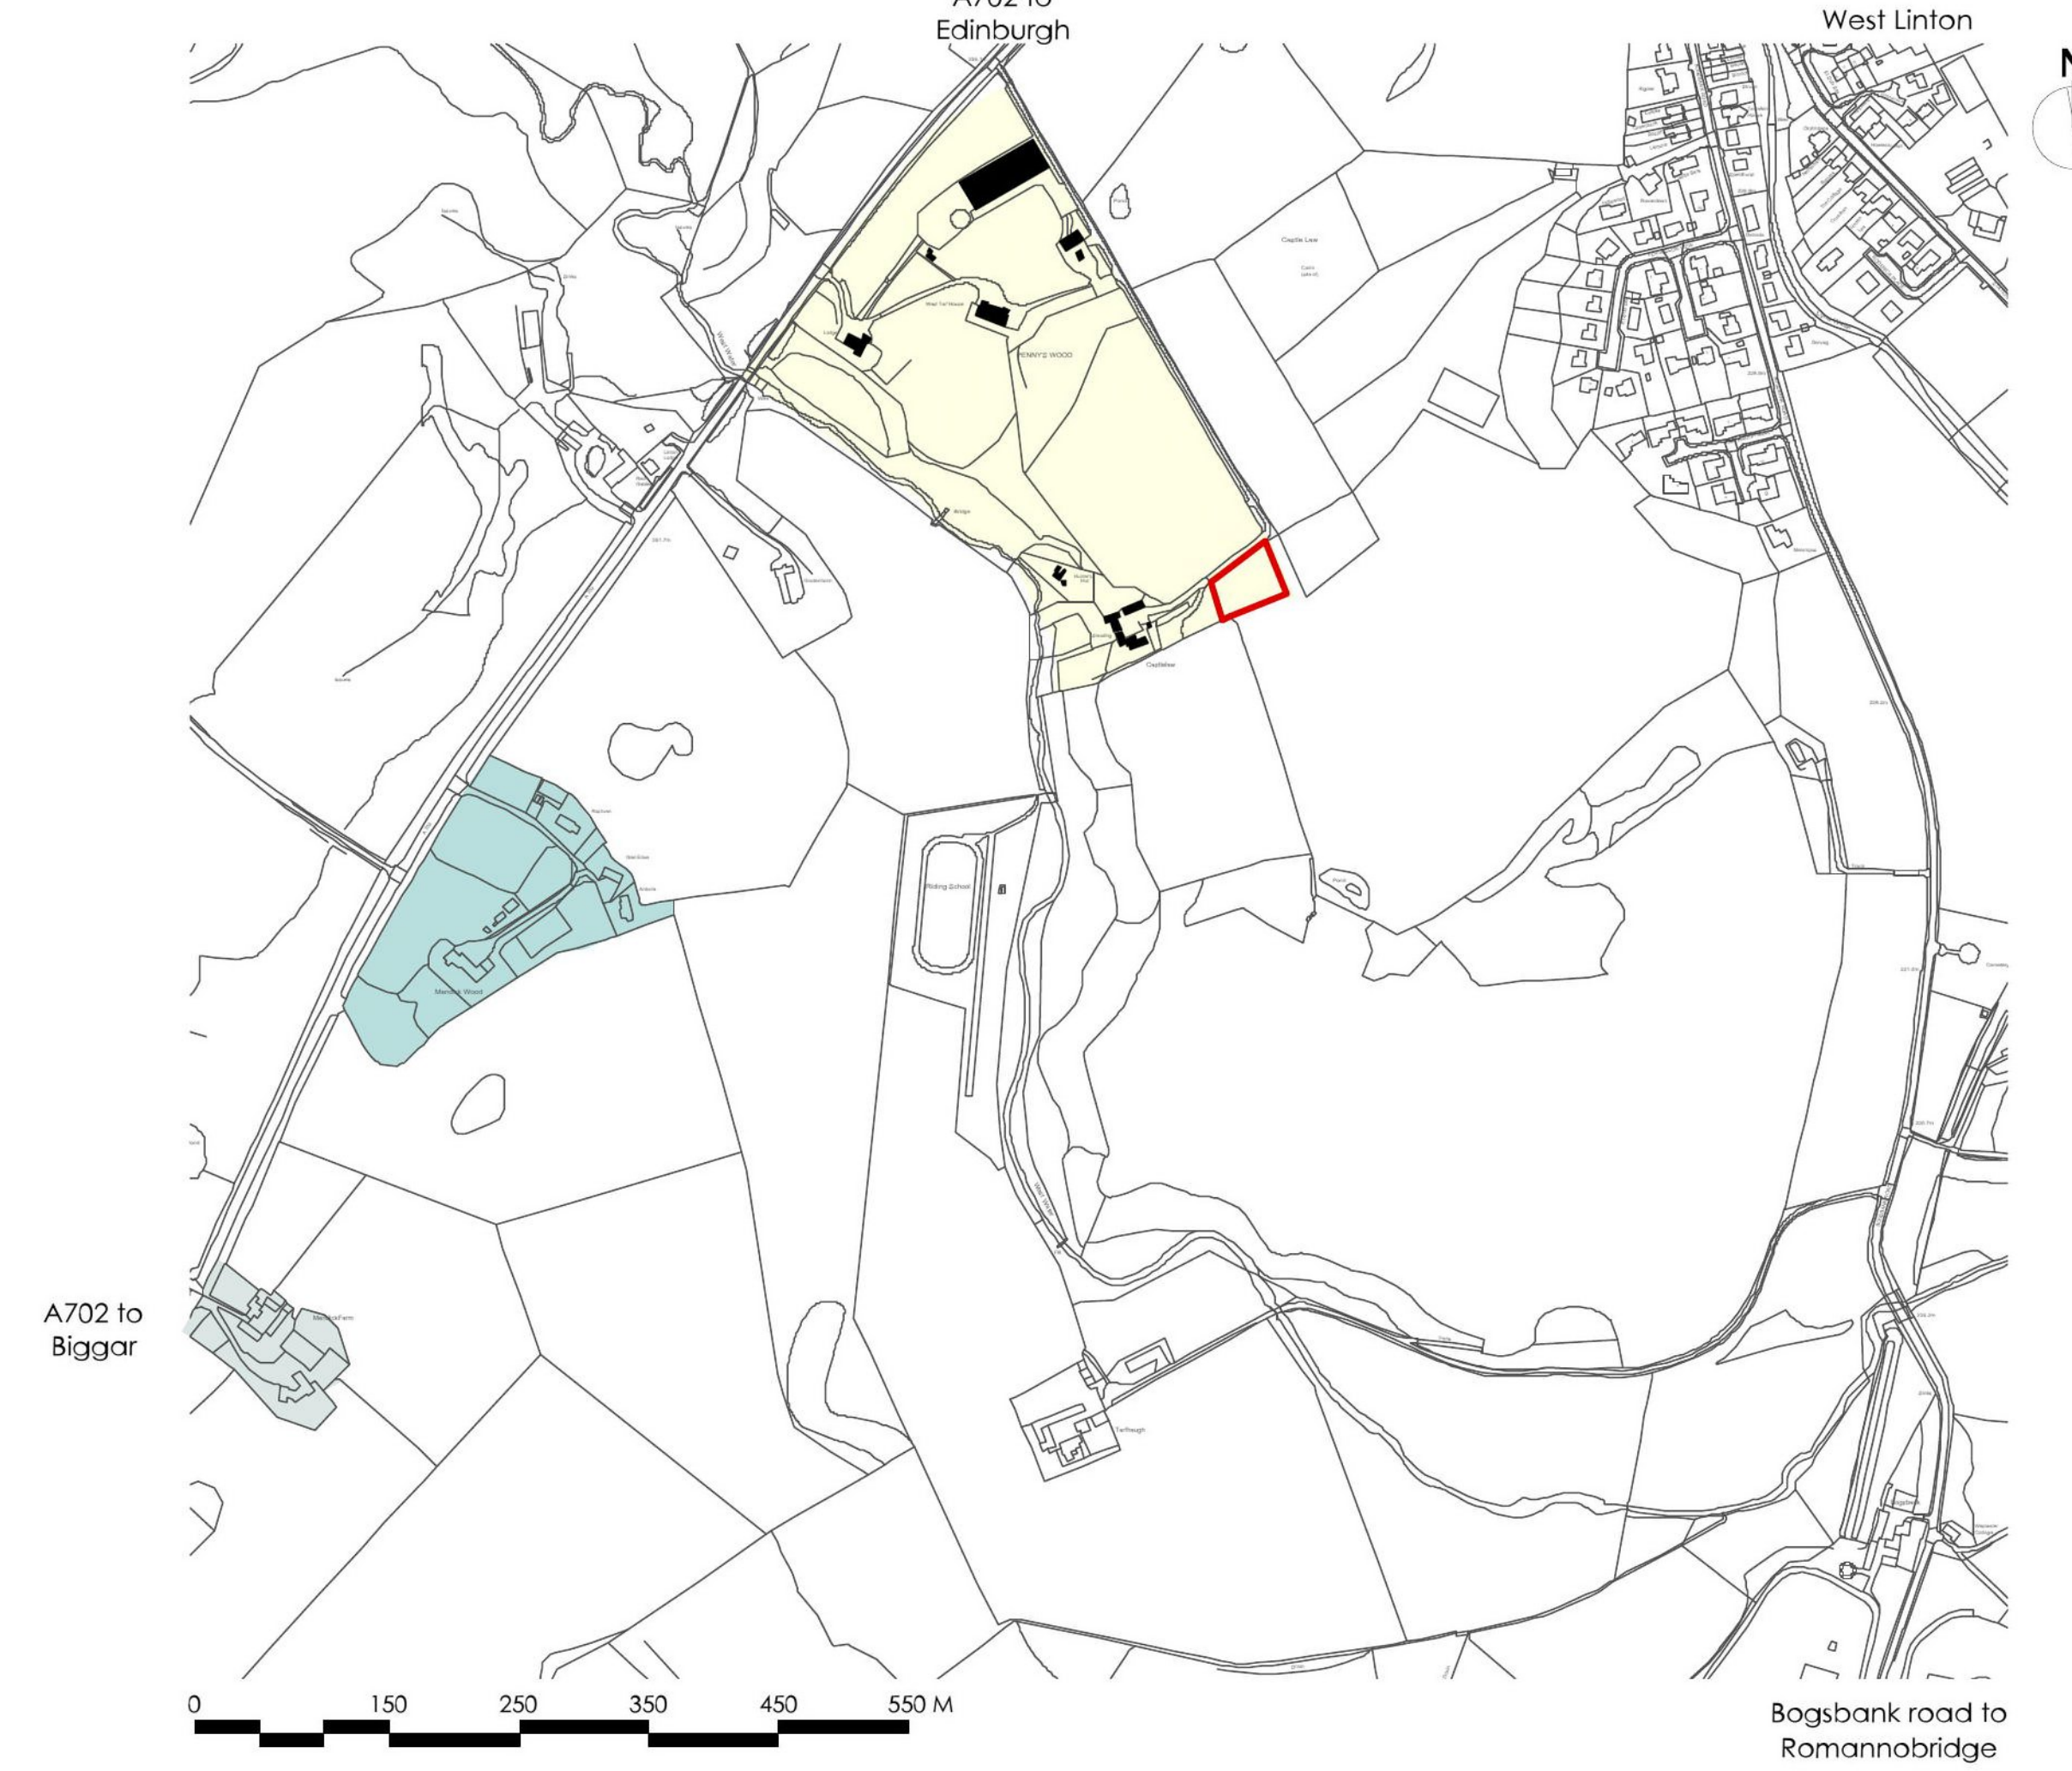

2 Site Location Plan
Scale: 1:5000

Scottish Borders Council
Town And Country
Planning (Scotland) Act
1997

REFUSED

subject to the
requirements of the
associated Decision
Notice

19/01646/PPP
22.01.2020

rev	date	details	by	rev	date	details	by	notes

client:
Mr E Milne

job title:
Land South East of Tarf House, West Linton

drawing no. MILN01 PL001	revision	drawing title: SITE LOCATION, SITE ACCESS	scale: As shown
status PL			date: JUN 19
Jefcoate Anderson Architects Ltd			drawn: GJ


39 Warrander Park Road Tel: 0131 229 0001
Edinburgh
EH9 1EU office@jefcoate-anderson.co.uk
www.jefcoate-anderson.co.uk

REFUSED

subject to the
requirements of the
associated Decision
Notice



4 Proposed Site layout
Scale: 1:500

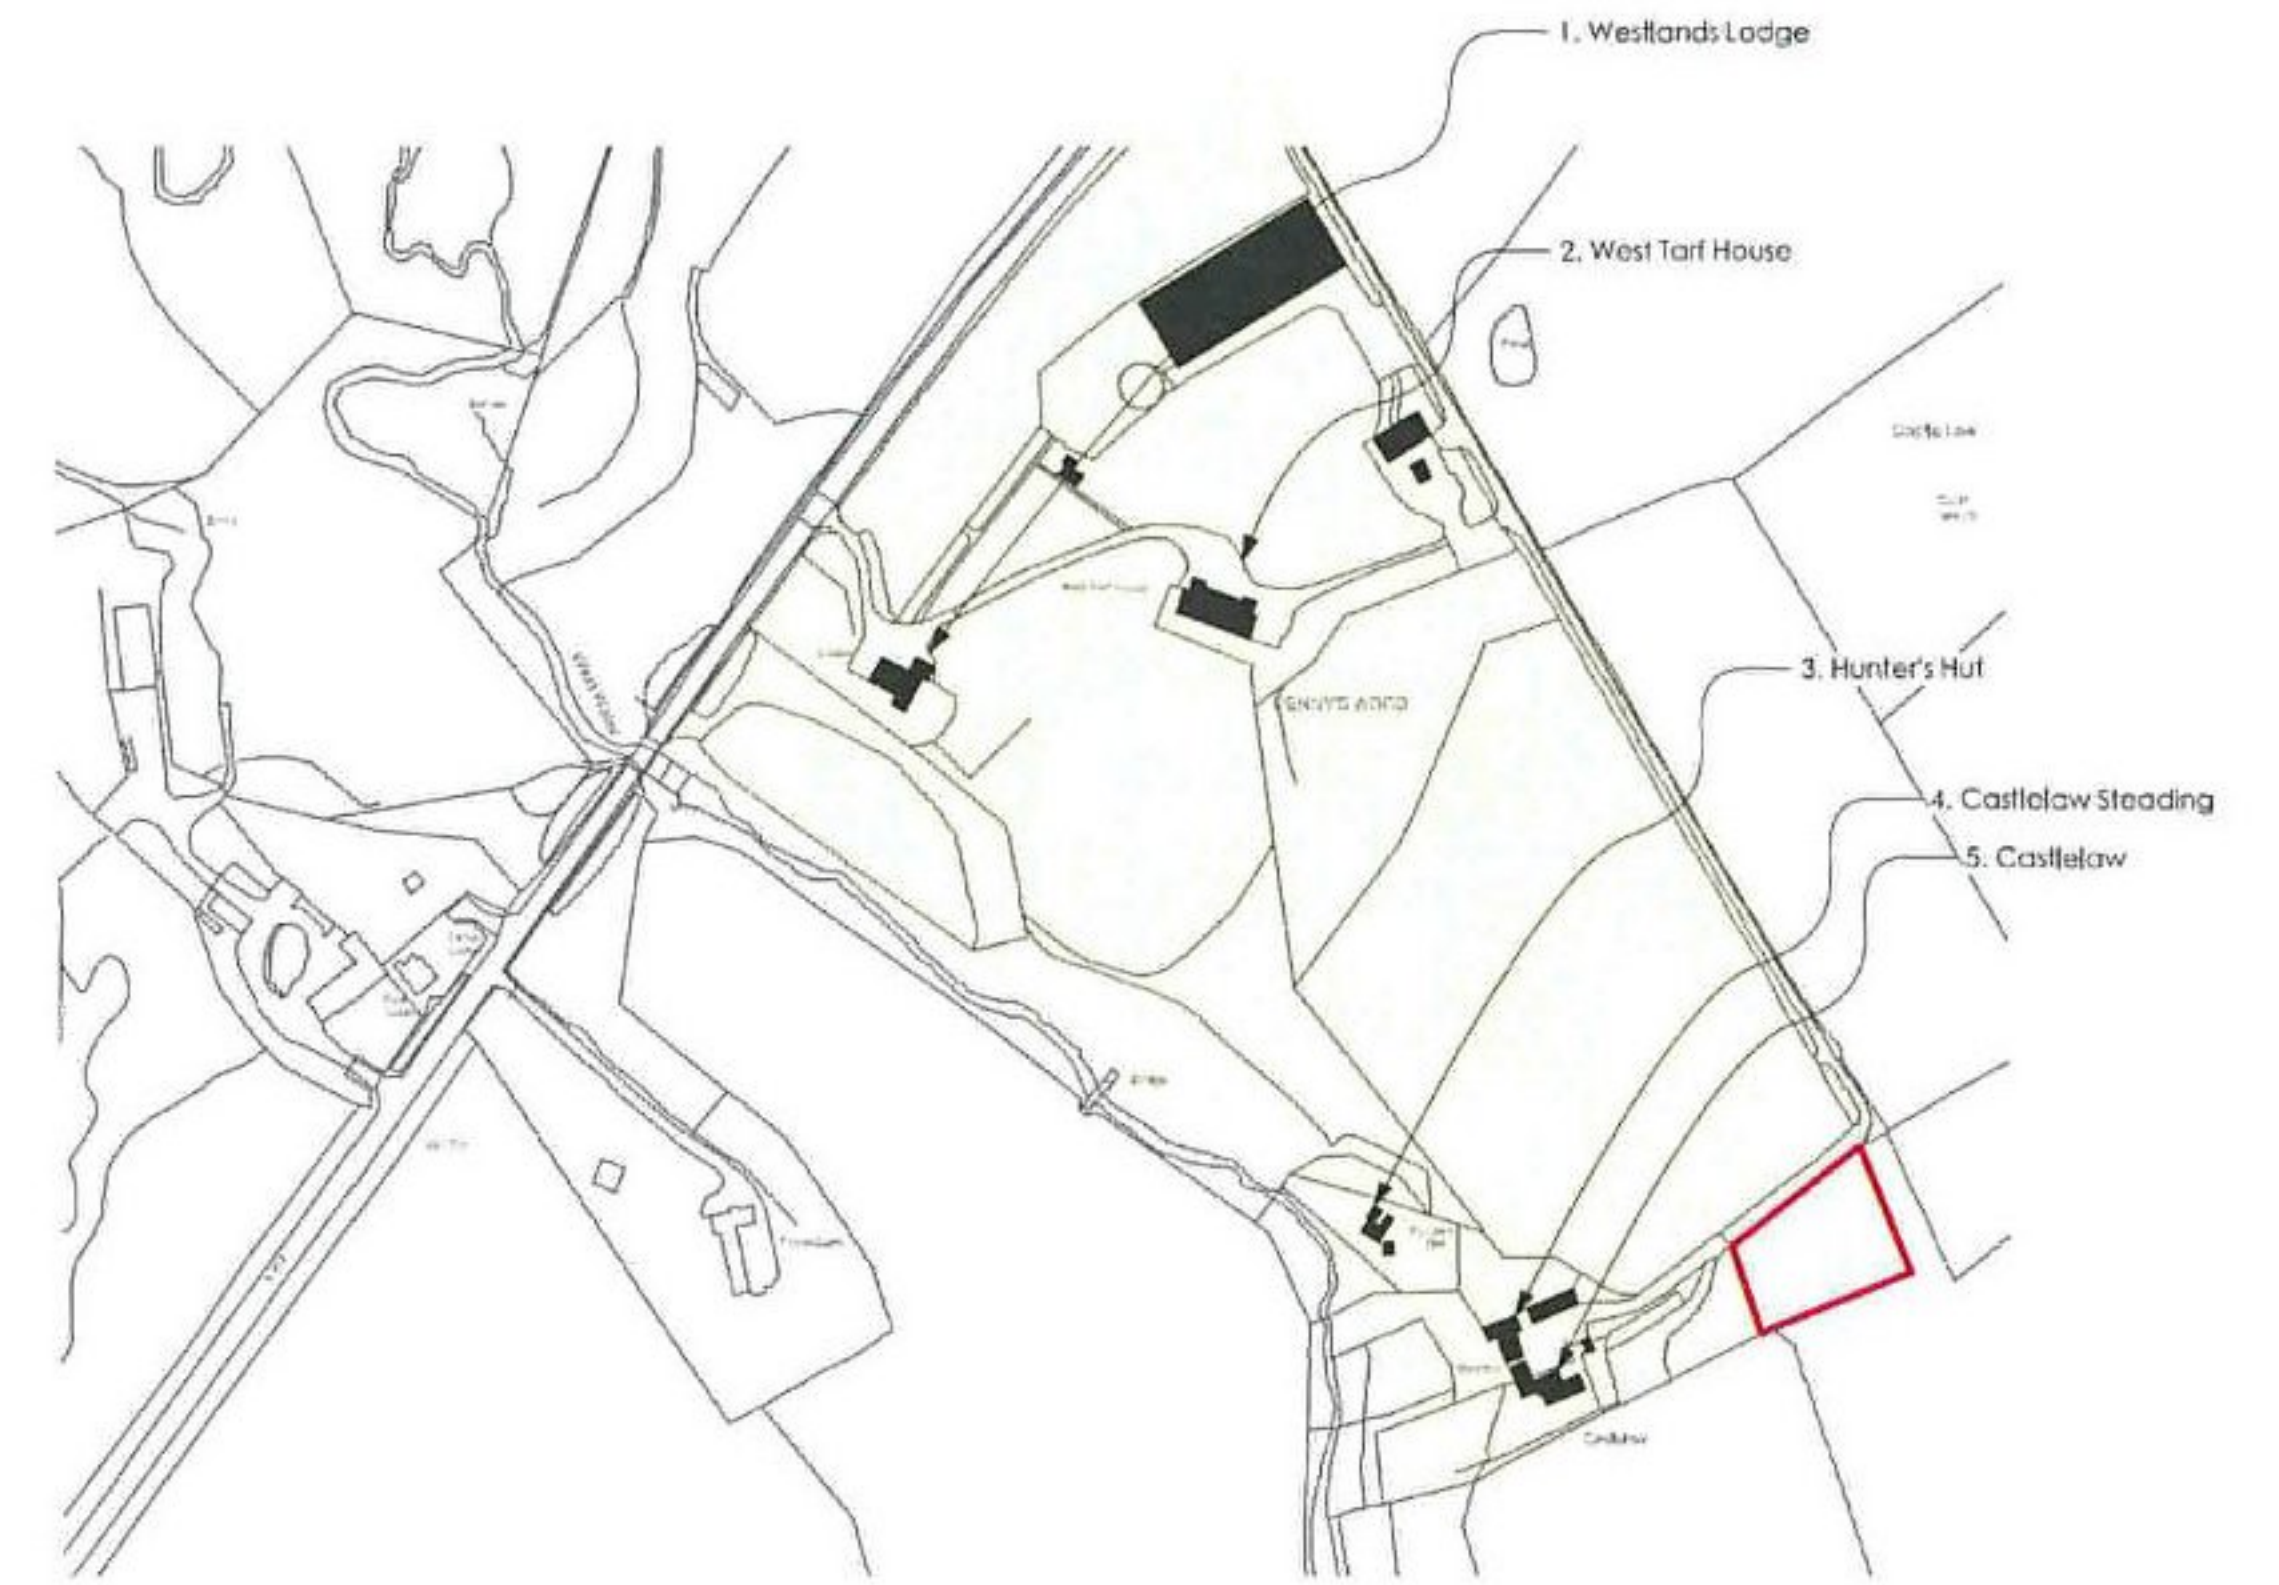

1 Property Grouping for West Tarf estate
Scale: 1:2500

- Properties in the group:
1. Westlands Lodge
 2. West Tarf House
 3. Hunter's Hut (originally under separate ownership)
 4. Castlelaw Steading
 5. Castlelaw

rev	date	details	by	rev	date	details	by	roles	client	drawing no.	revision	drawing title	scale
.	Mr E Milne	MILN01 PL002		Grouping and proposed site layout	As shown
.	Land South East of Tarf House, West Linton	PL			JUN 19
.					drawn: GJ
										39 Waverley Park Road Tel: 0131 229 0001 Edinburgh EH9 1EU office@jefcoate-anderson.co.uk www.jefcoate-anderson.co.uk			