

20/00343/FUL
02.07.2020

Scottish Borders Council
Town And Country
Planning (Scotland) Act
1997

REFUSED

subject to the
requirements of the
associated Decision
Notice

GLampitect

W: WWW.GLAMPITECT.CO.UK
E: CONTACT@GLAMPITECT.CO.UK
T: 0131 248 3019




SPLAY TO LEFT/WEST



SPLAY TO RIGHT/EAST

SLIGHT DIP IN ROAD MEANING ROAD SURFACE AT
OTHER SIDE IS NOT VISIBLE, HOWEVER ANY VEHICLES,
CYCLISTS, WALKERS ETC WOULD BE VISIBLE

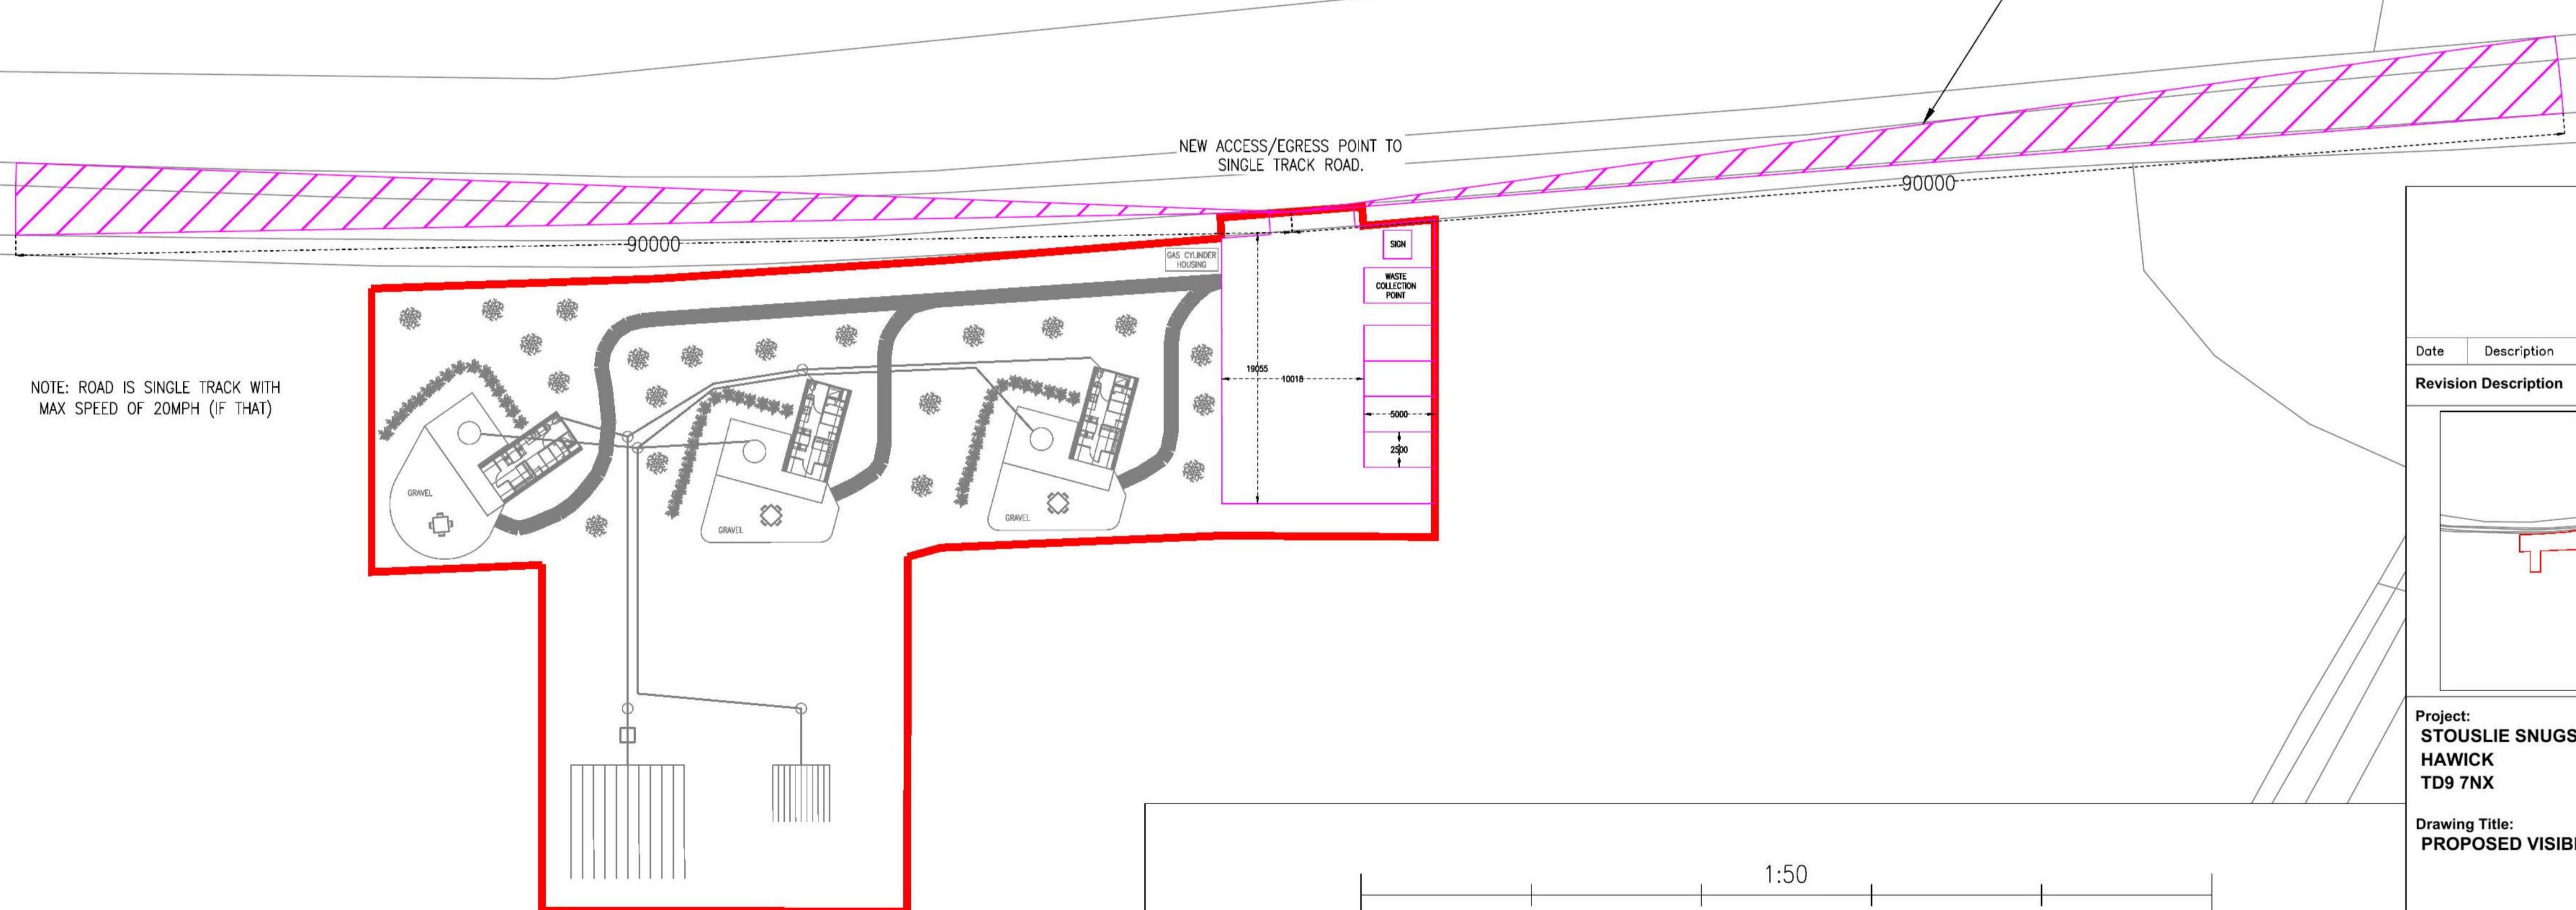


NOTE: ROAD IS SINGLE TRACK WITH
MAX SPEED OF 20MPH (IF THAT)

VISIBILITY SPLAY (SCALE 1:300)

Date	Description	Rev	By
------	-------------	-----	----

Revision Description

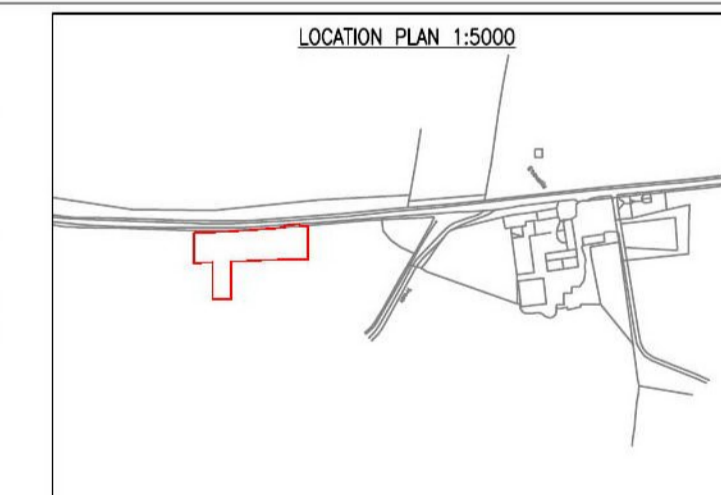


Project:
**STOULIE SNUGS LUXURY GLAMPING PODS
HAWICK
TD9 7NX**

Drawing Title:
PROPOSED VISIBILITY SPLAY

Drawing Number:
200104-4-01

Revision:
Date: 14/03/2020
Scale: 1:300 (UNLESS STATED)
Drawn By: CALUM MACLEOD
CAD Dwg File:
Arch. Base Dwg:

Issue Status:
Full Planning Application

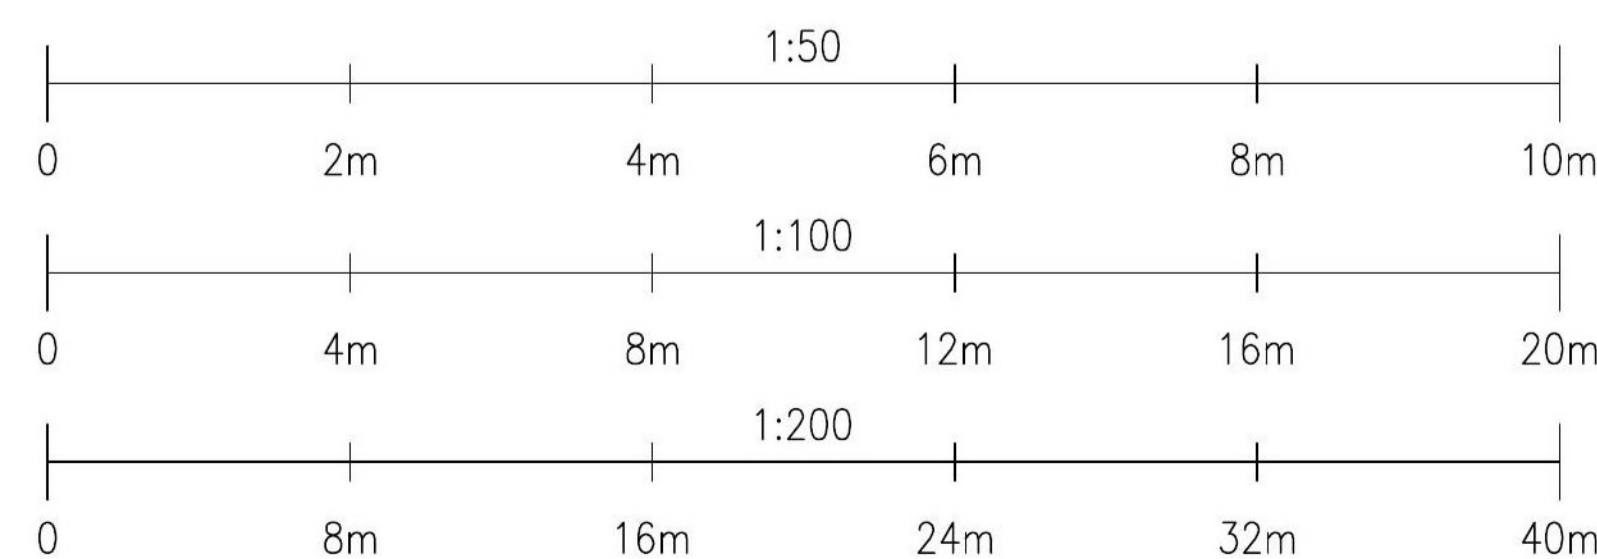

SCALE BARS