
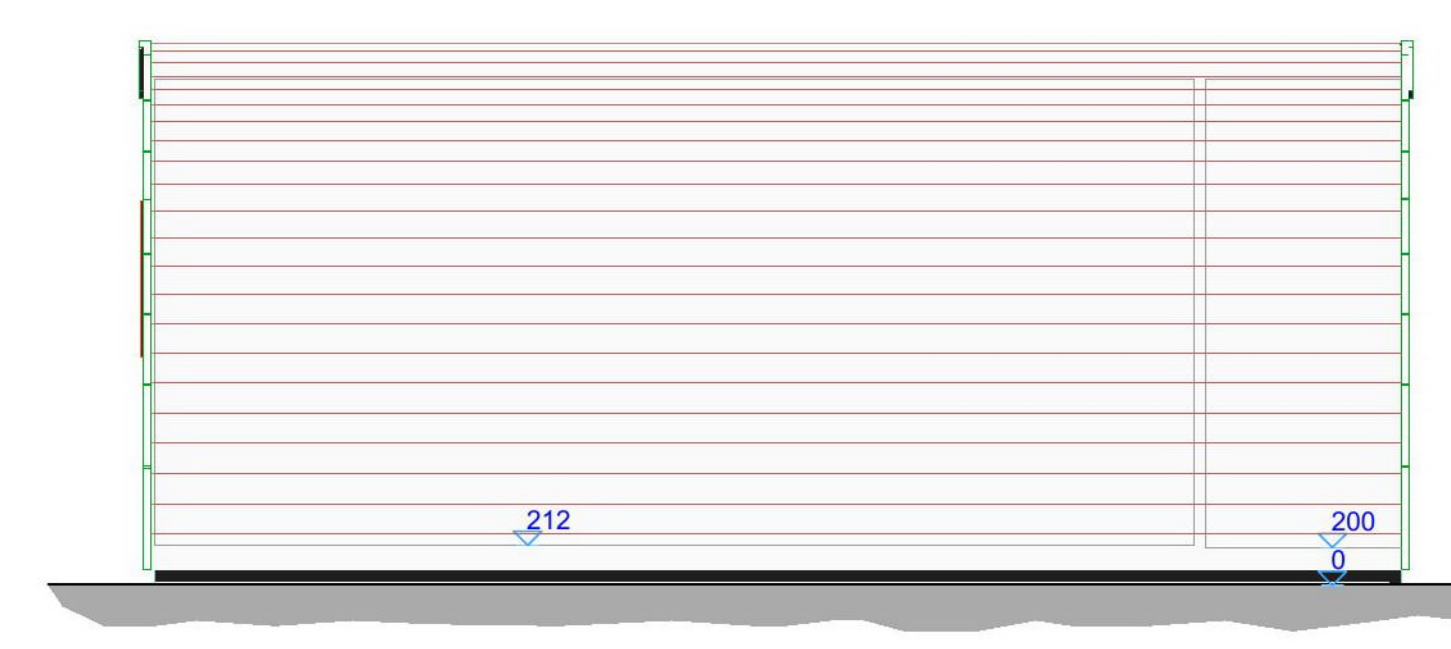
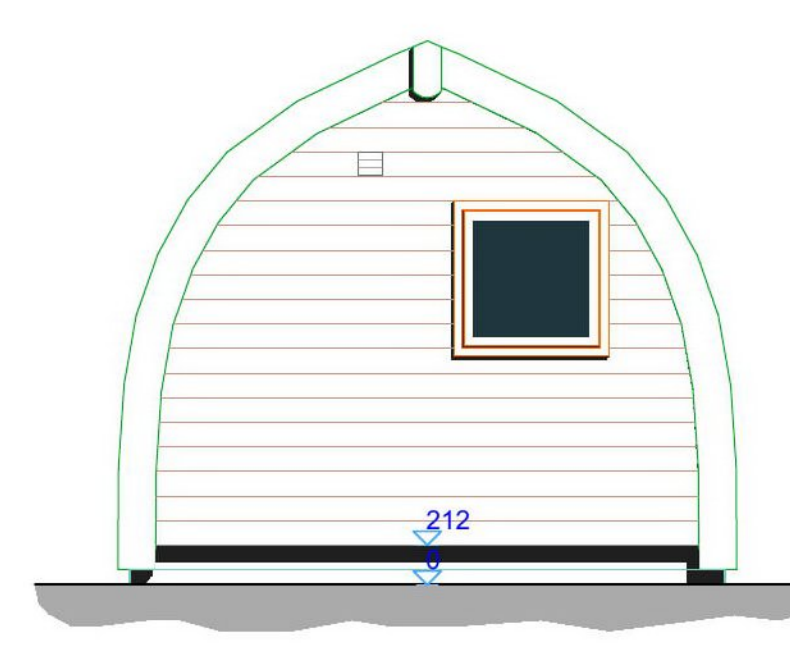
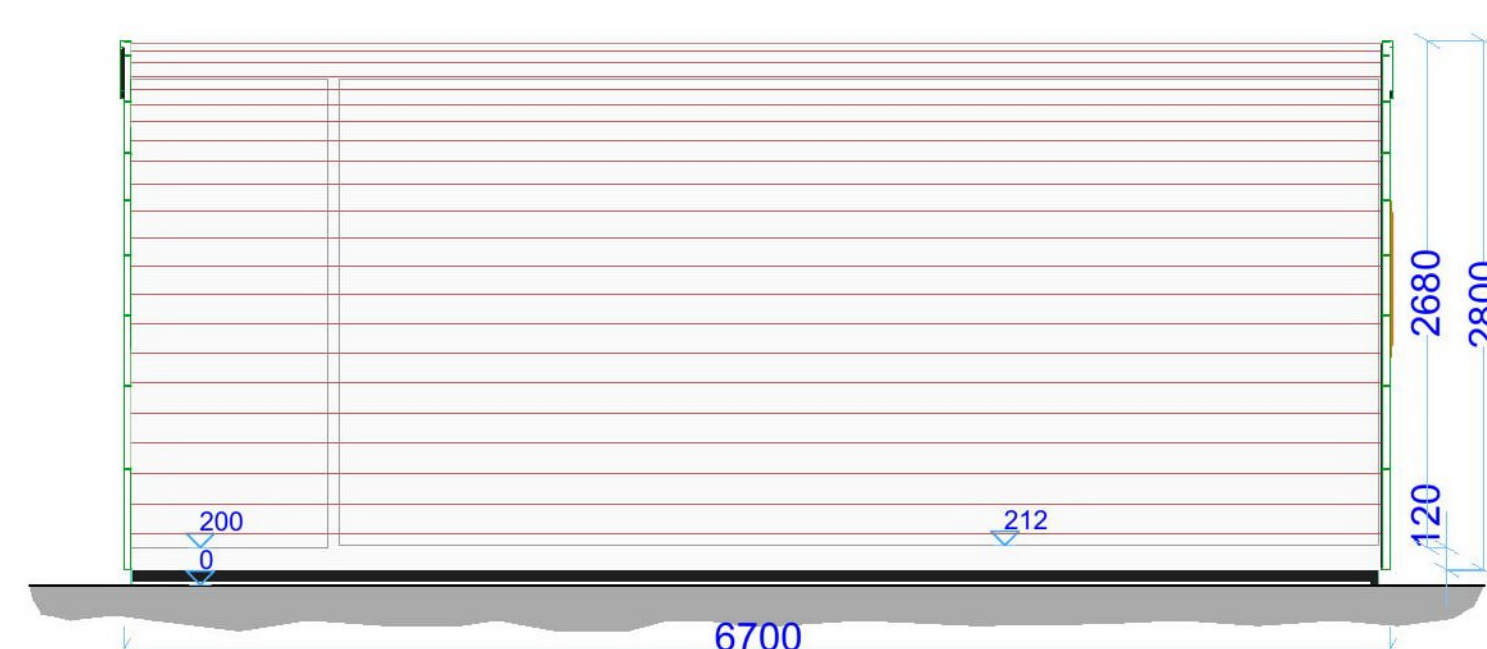
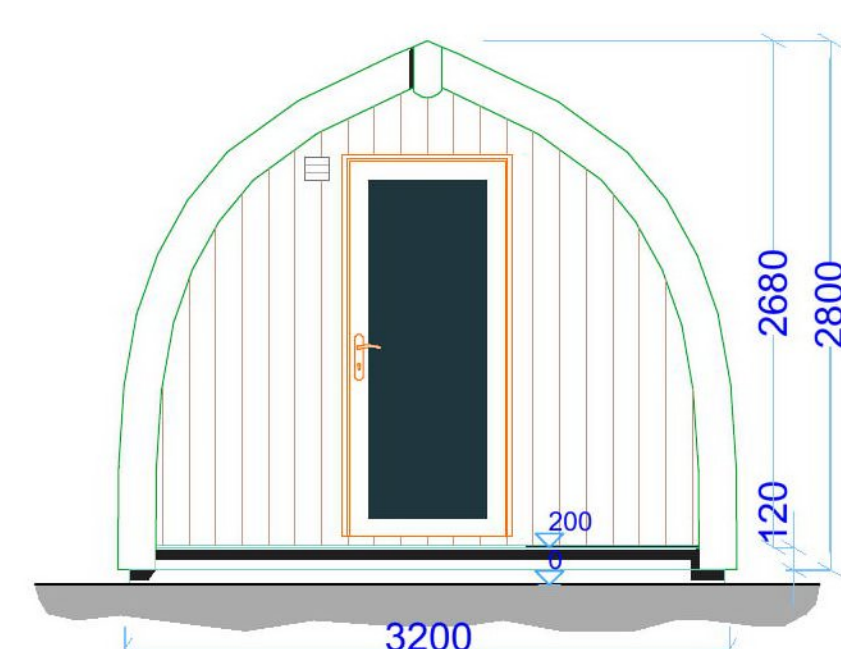
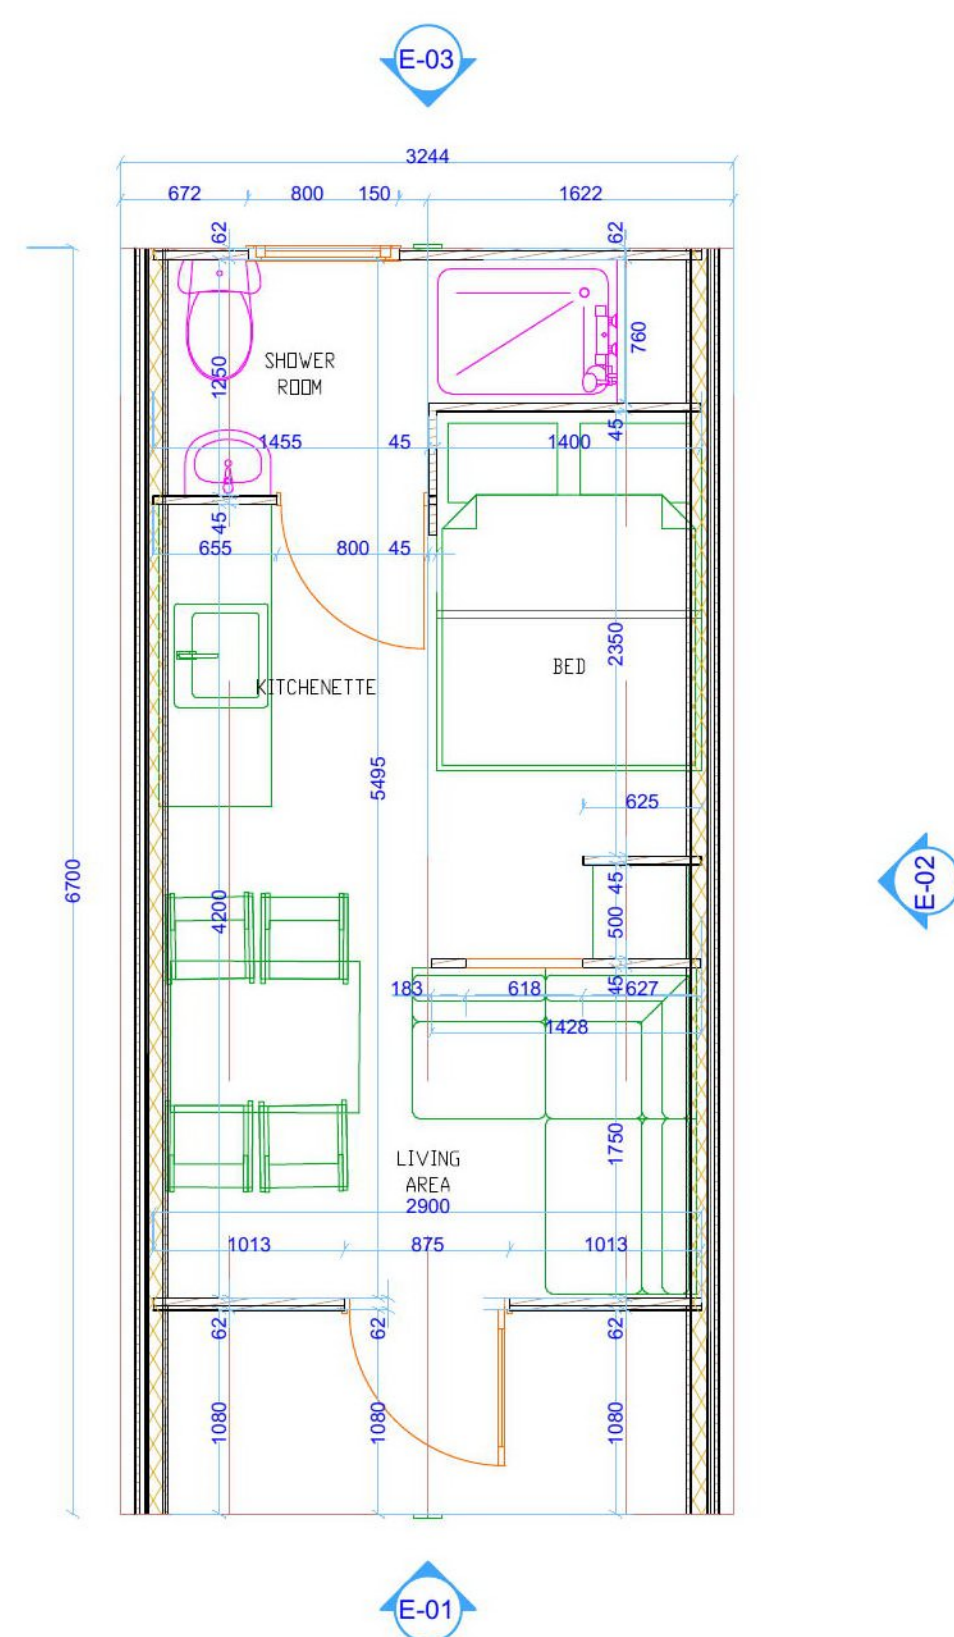


20/00343/FUL
 02.07.2020

Scottish Borders Council
 Town And Country
 Planning (Scotland) Act
 1997

REFUSED

subject to the
 requirements of the
 associated Decision
 Notice

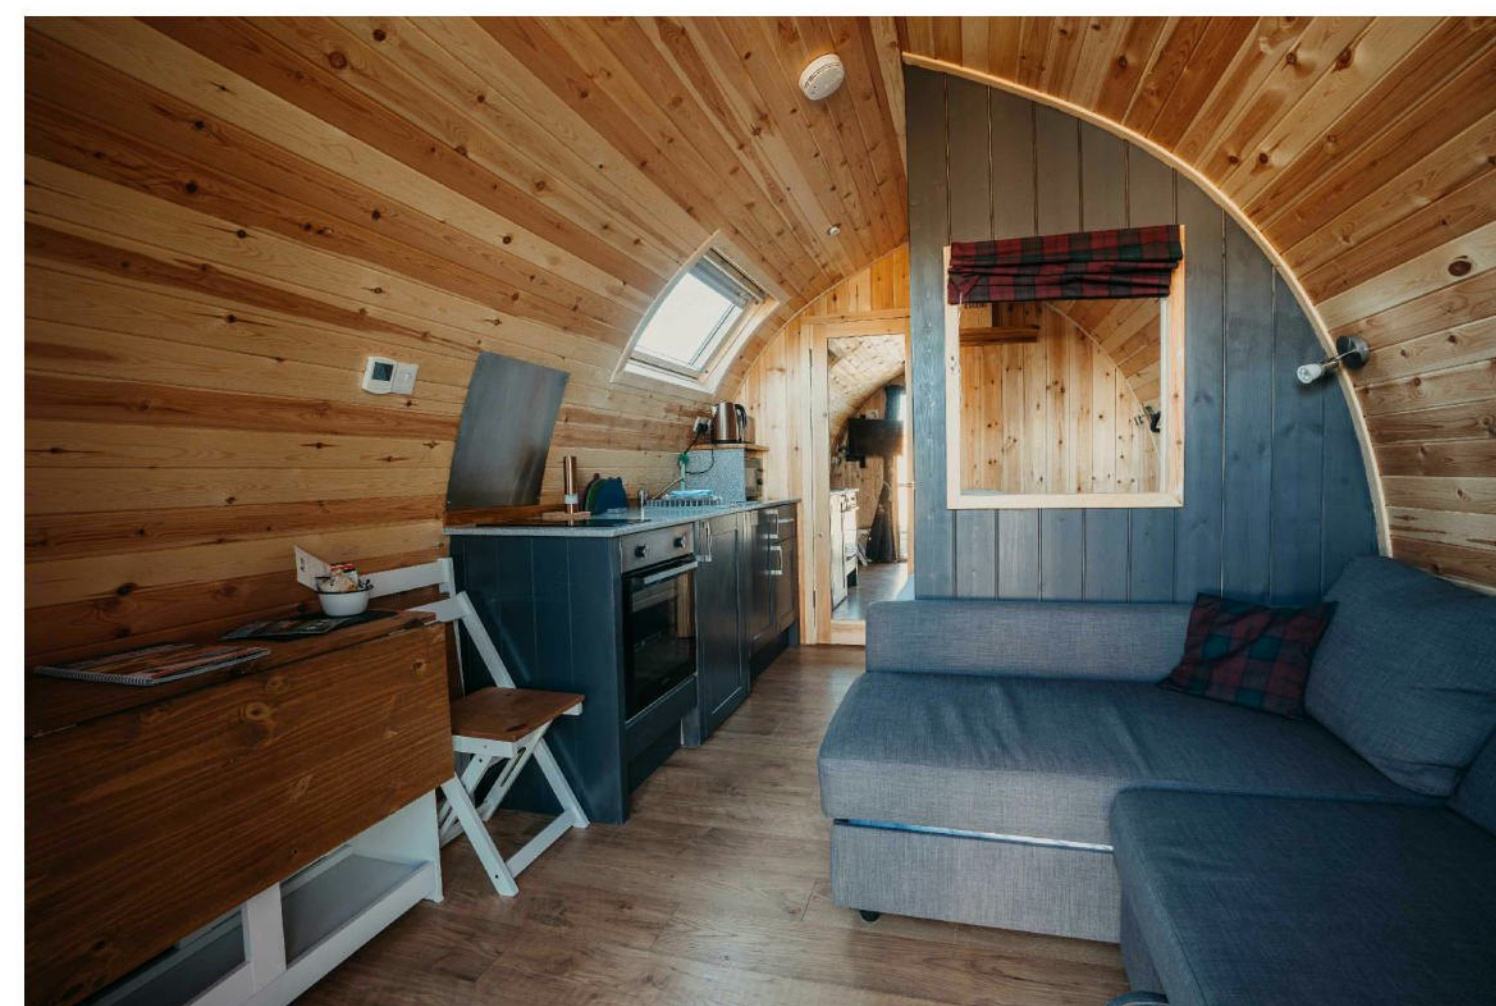

Date	Description	Rev	By
Revision Description			

Project:
 STOUSLIE SNUGS LUXURY GLAMPING PODS
 HAWICK
 TD9 7NX

Drawing Title:
 PROPOSED GLAMPING PODS LAYOUT

Drawing Number:
200104-9-01

Revision:
 Date: 14/03/2020
 Scale: 1:40
 Drawn By: CALUM MACLEOD
 CAD Dwg File:
 Arch. Base Dwg:

Issue Status:
Full Planning Application