


13/00776/PPP

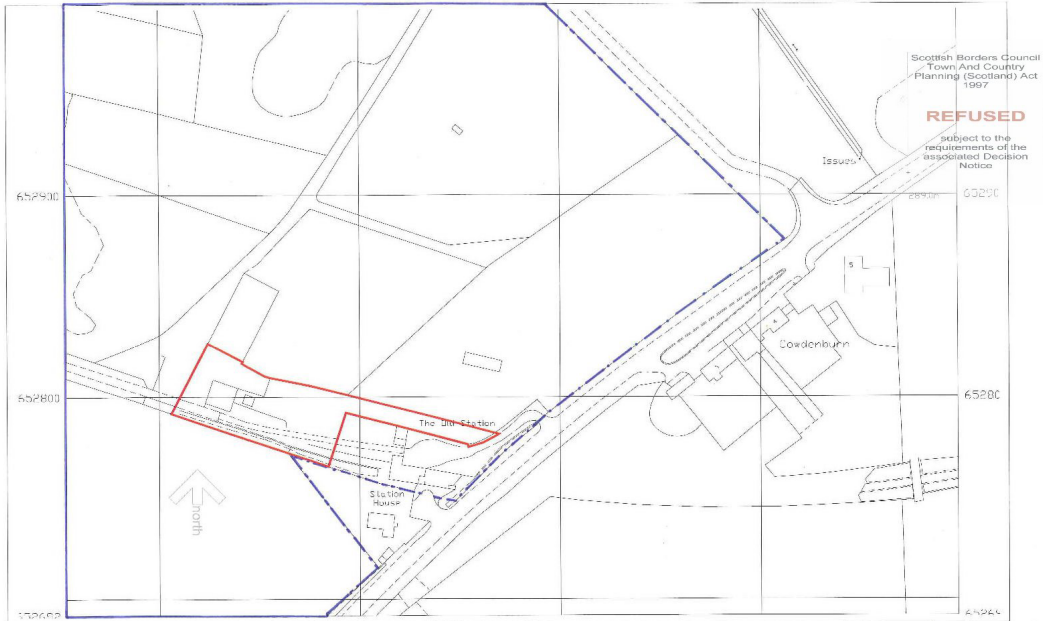

Scottish Borders Council  
Town and Country  
Planning (Scotland) Act  
1997  
**REFUSED**  
subject to the  
requirements of the  
Regulated Decision  
Notice

Project: Proposed New Dwelling at The Old Station Lanarcha	Drawing No: L-1001 Rev. A	Revision: (Date)	Notes:	11 Dudley Gardens Edinburgh EH6 4PX Tel: 01753 654 202 Fax: 01753 654 202 www.georgeandmoss.com	<b>George Moss</b> architect
Client: Location Plan	Job No: G 30				
Scale: 1:1250	Date: June 2013				