

DRAWING RELEASED FOR
QUOTATION PURPOSES
PLEASE DO NOT REPRODUCE OR
REPLICATE IN ANY MANNER
WITHOUT THE WRITTEN PERMISSION OF THE
AUTHORITY OR PROVIDER OF THE INFORMATION

Notes

Approval Signature

If this box has not been signed then the
drawing should be seen as indicative only
and not used for final service information




CROSBYS
INTERNET RESERVATIONS 0191 228 4800


CROSBYS, UNIT 14, BROUGH PARK WAY
NEWCASTLE UPON TYNE, NE6 2YF
T: 0191 228 4800
F: 0191 285 5396
W: www.crosbys.co.uk

The Grapevine, Gushfields
First Floor, Proposed Kitchen

DRAWING RELEASED FOR
QUOTATION PURPOSES
PLEASE DO NOT REPRODUCE OR
REPLICATE IN ANY MANNER
WITHOUT THE WRITTEN PERMISSION OF THE
AUTHORITY OR PROVIDER OF THE INFORMATION

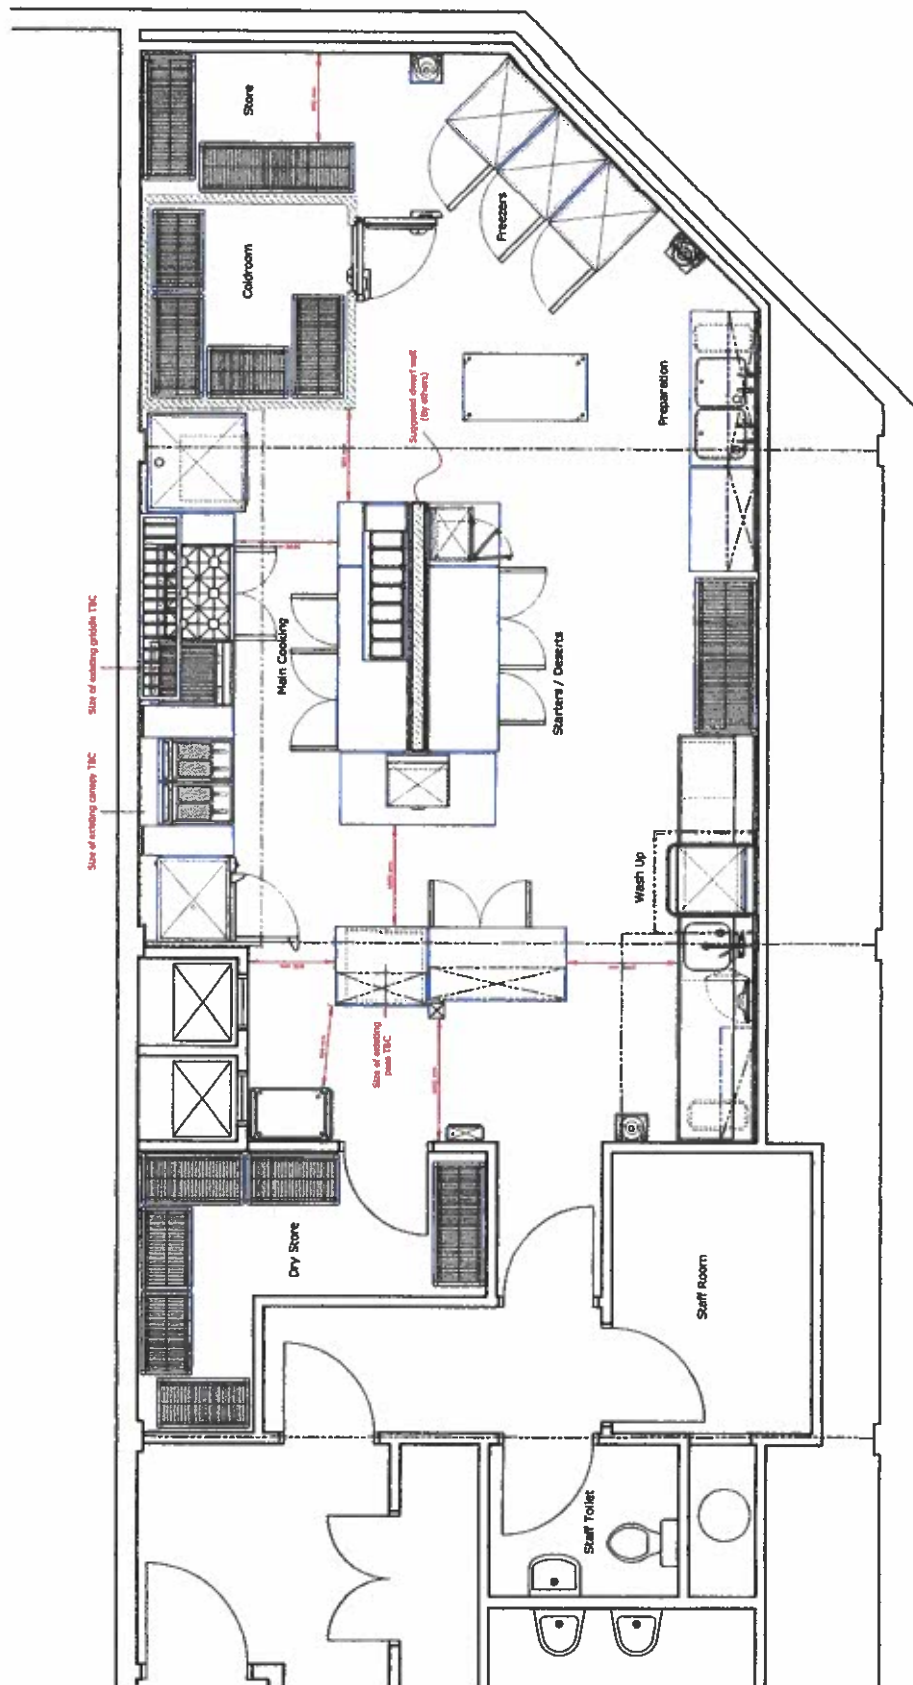

Crosbys is not responsible for any errors or omissions in this drawing. It is the responsibility of the client to ensure that the information provided is accurate and complete. The client agrees to indemnify and hold Crosbys harmless from and against all claims, damages, losses and expenses, including reasonable legal costs, in connection with the use of this drawing.

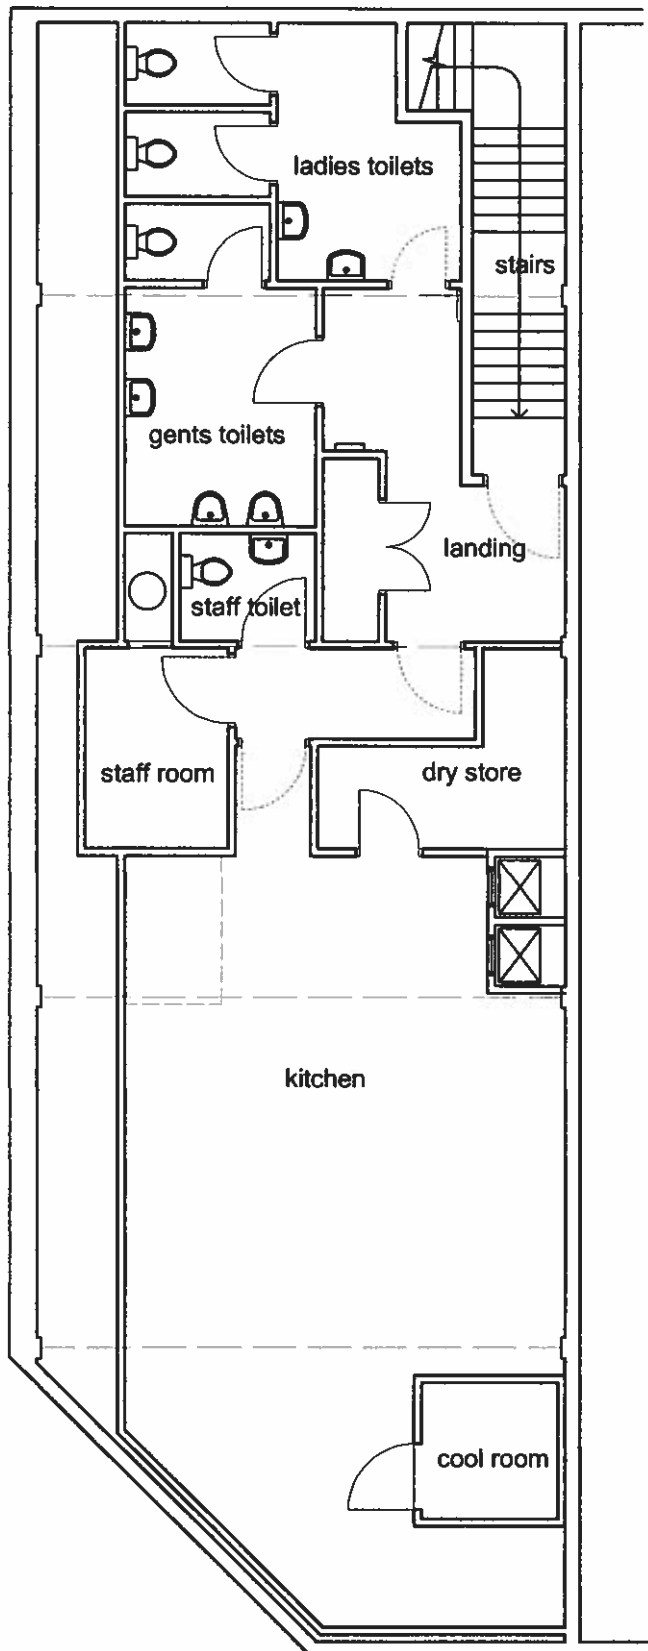

first floor as existing



To show
toilets

issue: date: description: issued by:

Boydell Architecture
for town & country

Boydell Architecture Ltd
p. 113 Channel Street, Galashiels TD1 1BN
t. 01896 480480
e. info@boydellarchitecture.com



© Boydell Architecture Ltd. This drawing should not be copied or reproduced, or used for other than the noted project, without prior consent. Boydell Architecture is a limited liability company registered in the UK no. SC457808. Do NOT scale from this drawing. Use figured dimensions only. All dimensions in millimetres unless otherwise stated.

project

Douglas Bridge Unit 7

client

Grapevine

title

Existing

scale 1:100 drawn by dp/wrb date 17.02.16

project no. drawing no. issue

1152 E02 i