

**REFUSED**


subject to the  
requirements of the  
associated Decision  
Notice

21/00045/FUL  
17/03/2021



Proposed Floor Plan 1:50

Area: 317m<sup>2</sup>

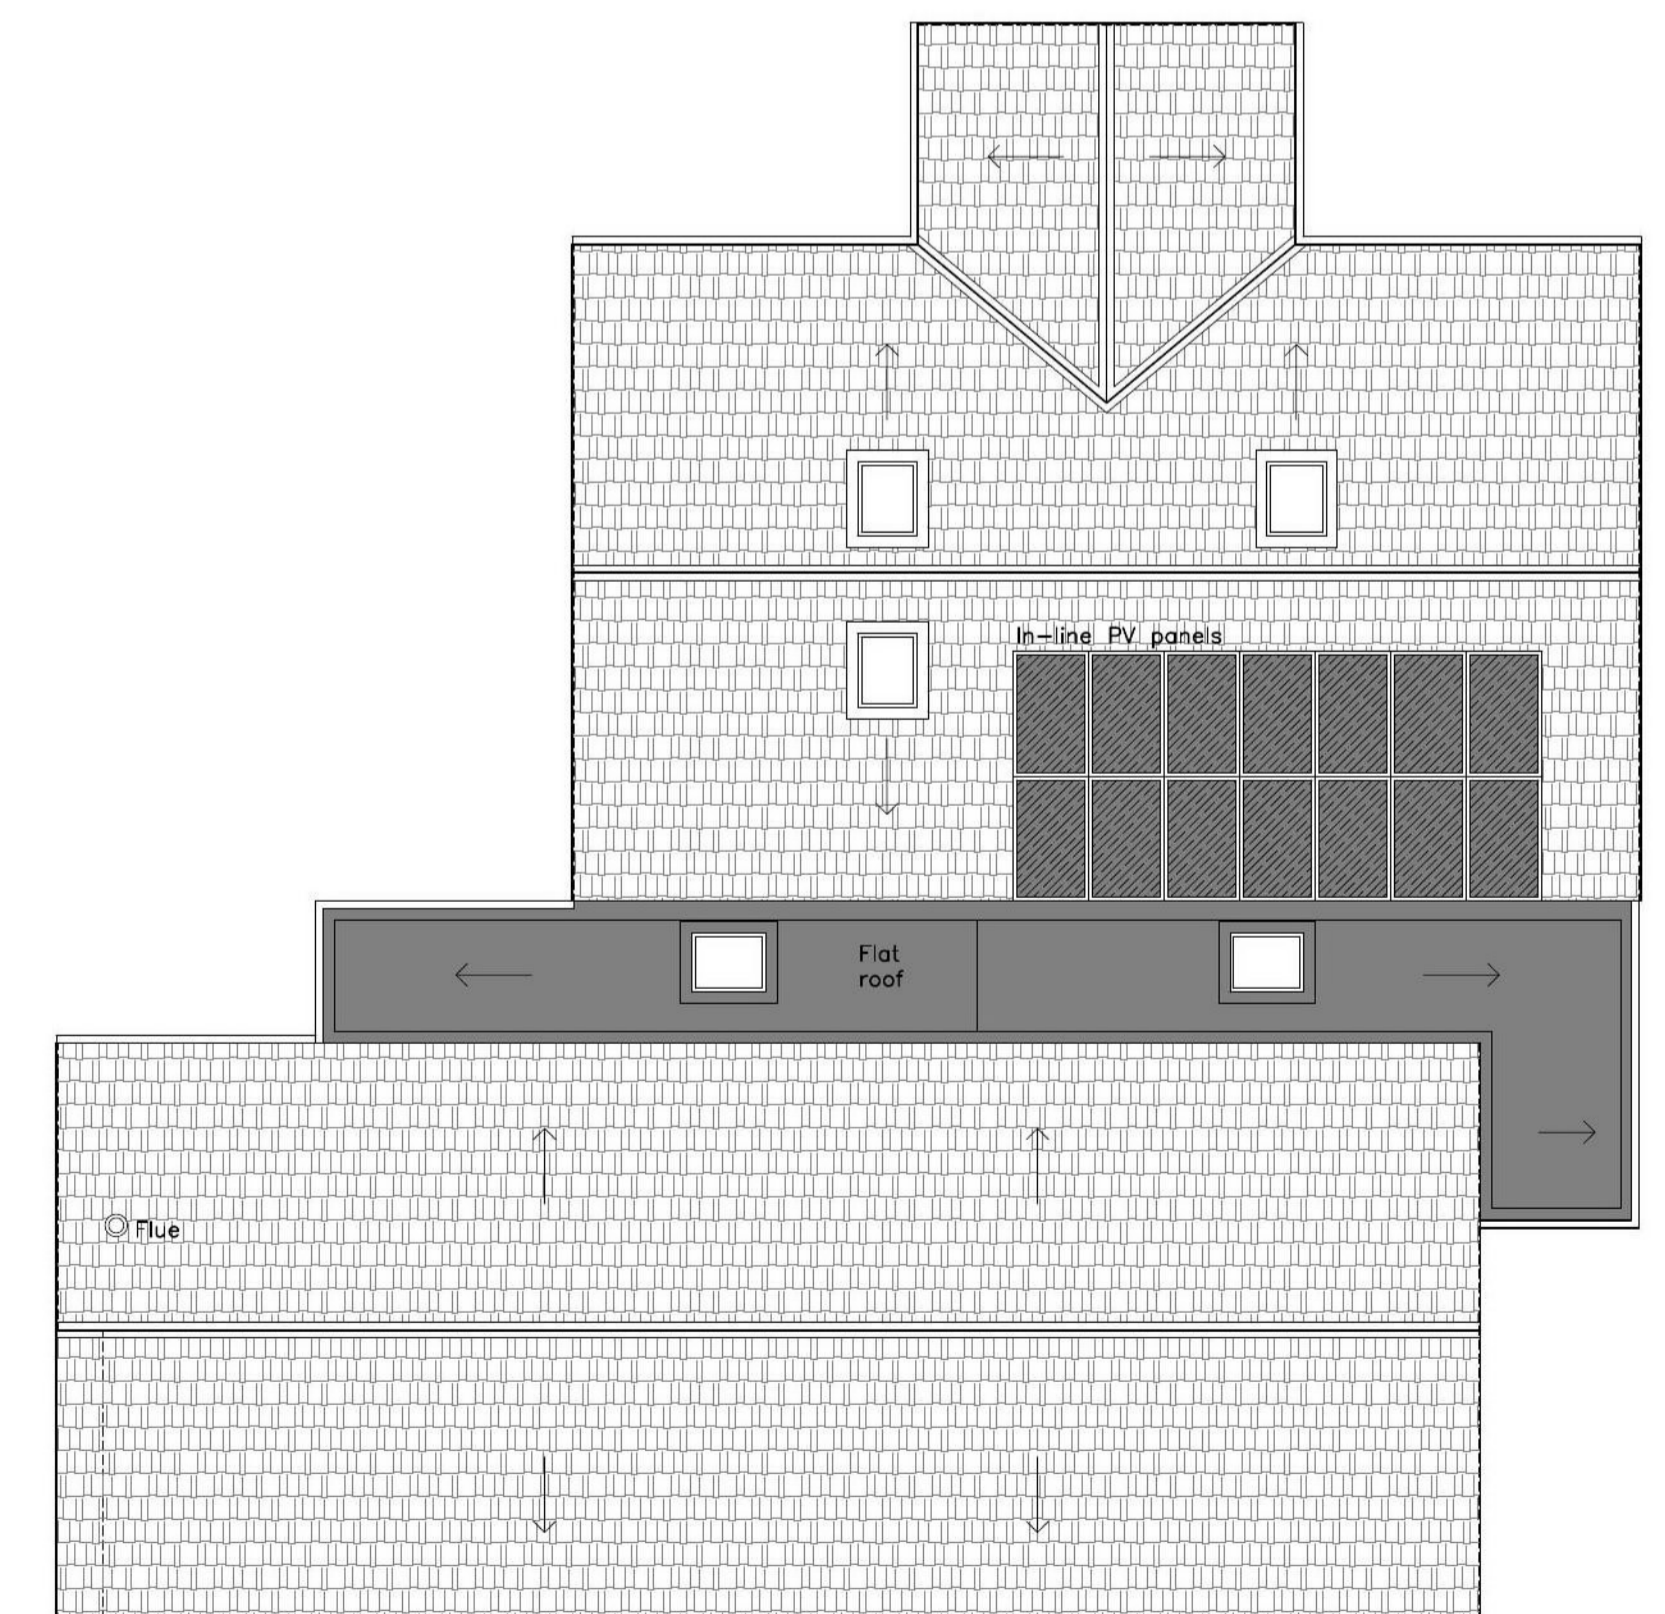

Proposed Roof Diagram NTS