

19/00603/ERE

20.12.19

APPROVED

- notes
- 1 This drawing is Copyright reserved and should be used only for the purposes intended in its original issue
 - 2 Do not scale off this drawing use only figured dimensions. The Contractor is to bring to the attention of the Architect any discrepancies contained in this drawing prior to work commencing
 - 3 This drawing is to be read in conjunction with all relevant drawings and specifications including those from other Consultants
 - 4 Any existing dimensions should be checked on site and any discrepancies reported to the Architect

Legend:

- LIGHT SWITCH
- ⊕ LED LIGHT FITTING
- ⊖ EXT WALL LIGHT FITTING
- ⊗ TWIN 13A SWITCHED SOCKET OUTLET
- ⊙ WALL MOUNTED EXTRACT FAN WITH ISOLATOR
- ⊕ SMOKE DETECTOR
- ⊕ HEAT DETECTOR
- ⊕ NON-MAINTAINED EMERGENCY/ESCAPE LIGHTING

Duns Amateur Football Club

Proposed Toilet Block
New Hawthorn Park


Duns
Proposed Cabin Plan

NO	REV	DATE	BY	CHKD
1:50	A3	Jan 19		



ATKIN TURNBULL ARCHITECTS
9 Bridge Place
Glenferrie
VIC 3143
T 03 9594 1111
F 03 9594 1112
www.atkin-turnbull.com.au

Project No: AT3222
Drawing No: L104
Rev: C

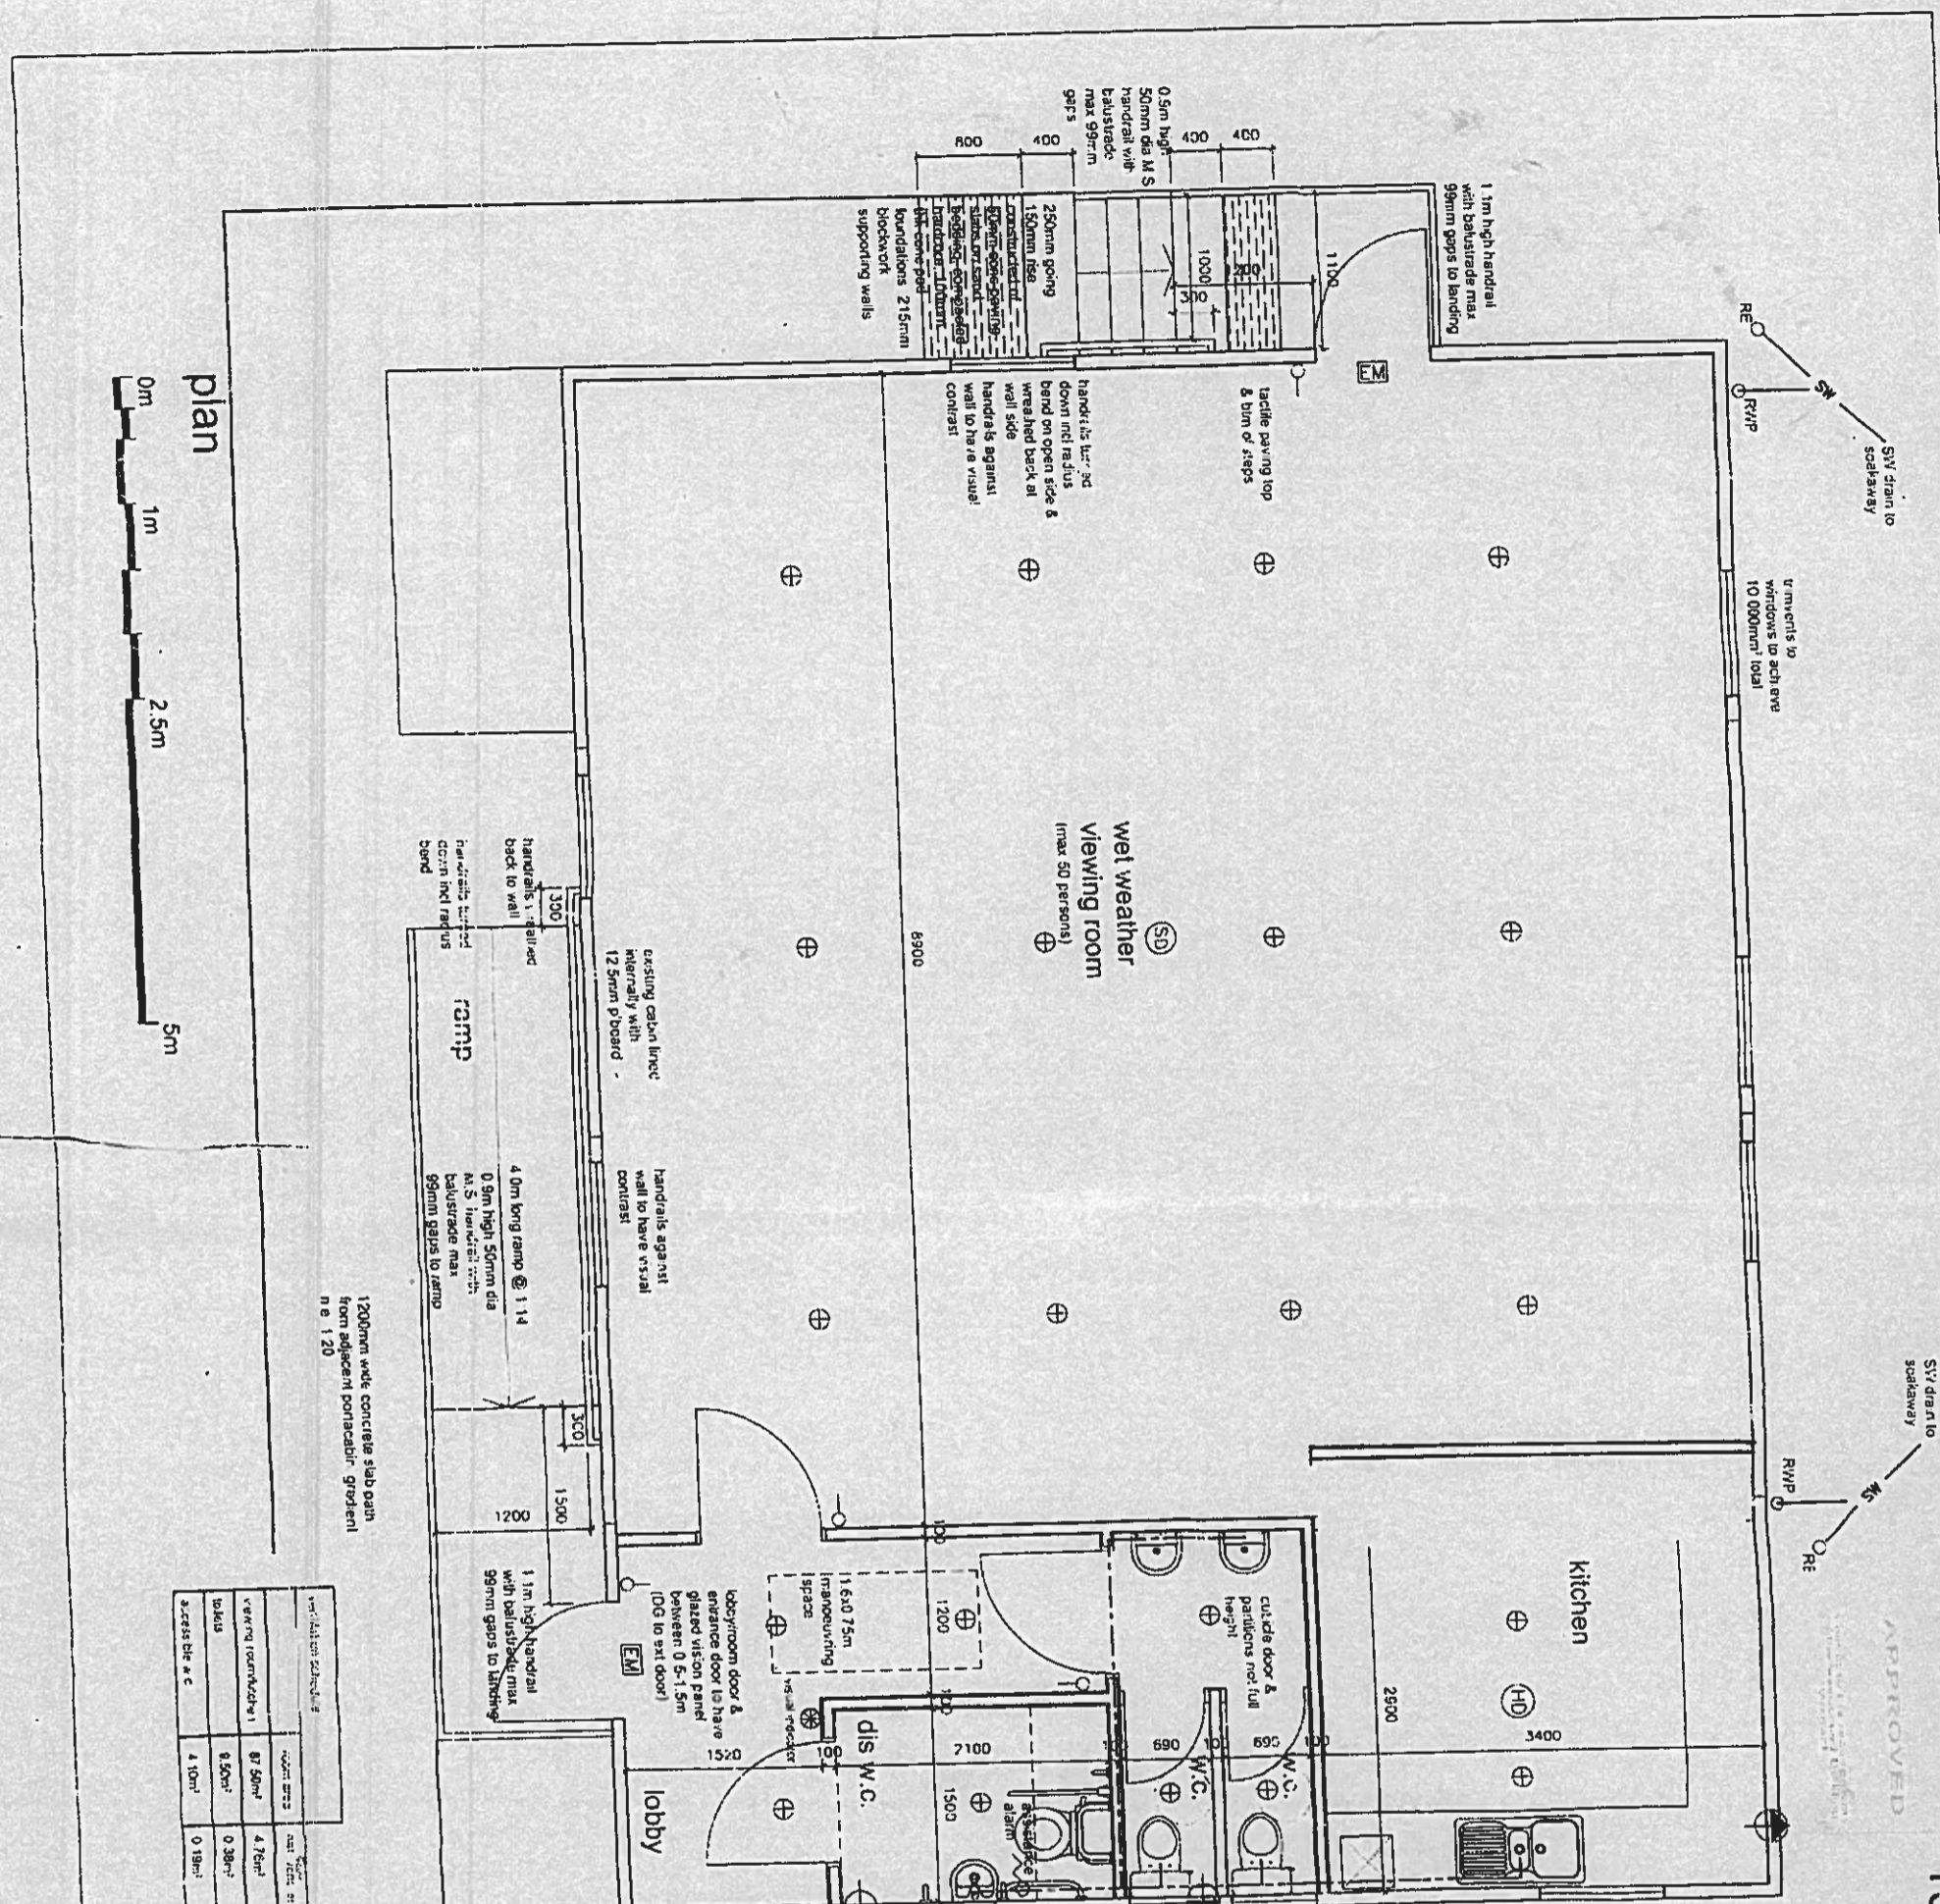

Material Schedule	Code	Area	Unit	Notes
Wet weather viewing room	WV	87.50m ²	m ²	
Ramp	R	8.50m ²	m ²	
Lobby	L	10.00m ²	m ²	
Access	A	4.10m ²	m ²	

