


20/01350/PPP



15.01.2021

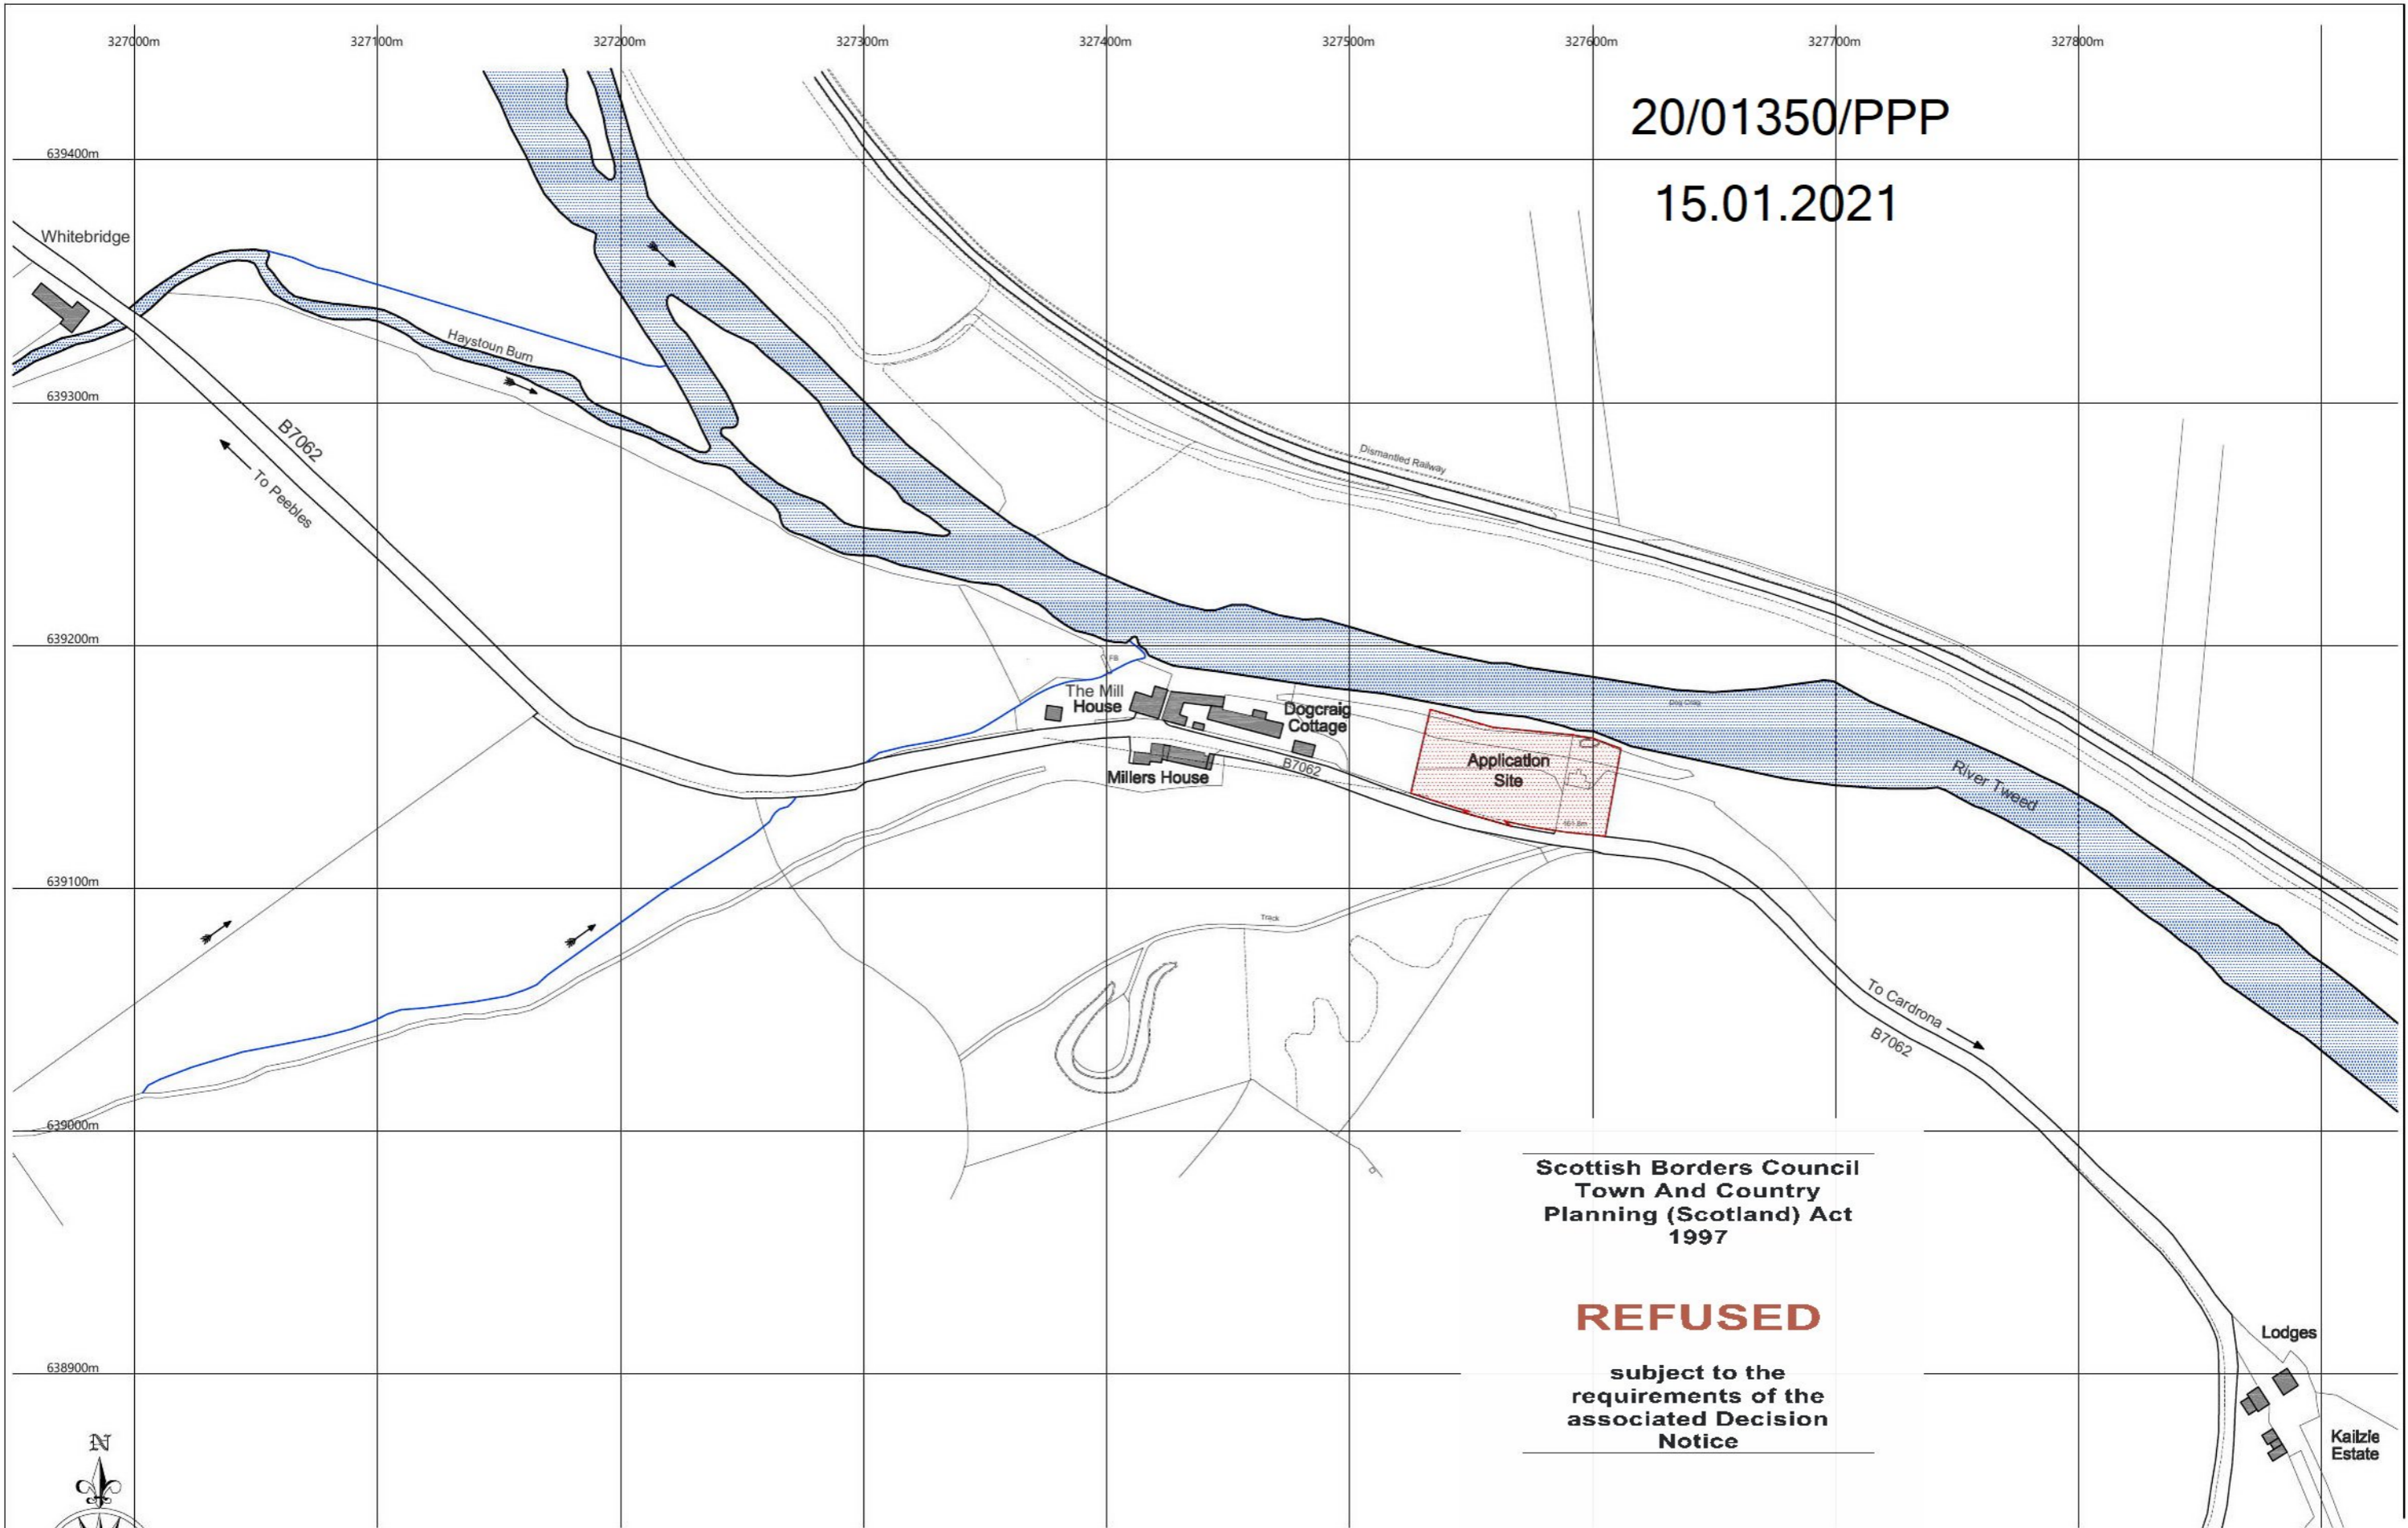

Scottish Borders Council
Town And Country
Planning (Scotland) Act
1997

REFUSED

subject to the
requirements of the
associated Decision
Notice

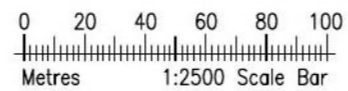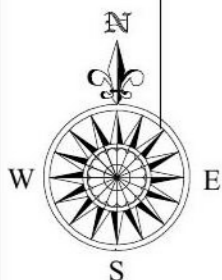

Proposed New Dwelling House		Richard Allen Architectural Design	
Land East of Dogcraig Cottage, Scotsmill, Peebles		4 Stirling Terrace	
Location Plan		Clovenfords	
1:2500 A3 Oct 2020		Galashiels	
2020/26/101		TD1 3NB	
		richard.allen39@btinternet.com	

